


6/23/16

0 5 10	PROJ. REFERENCE NO.	SHEET NO.
	B-4926	X-18

150 140 130 120 110 100 90 80 70 60 50 40 30 20 10 0 10 20 30 40 50 60 70 80 90 100 110 120 130 140 150

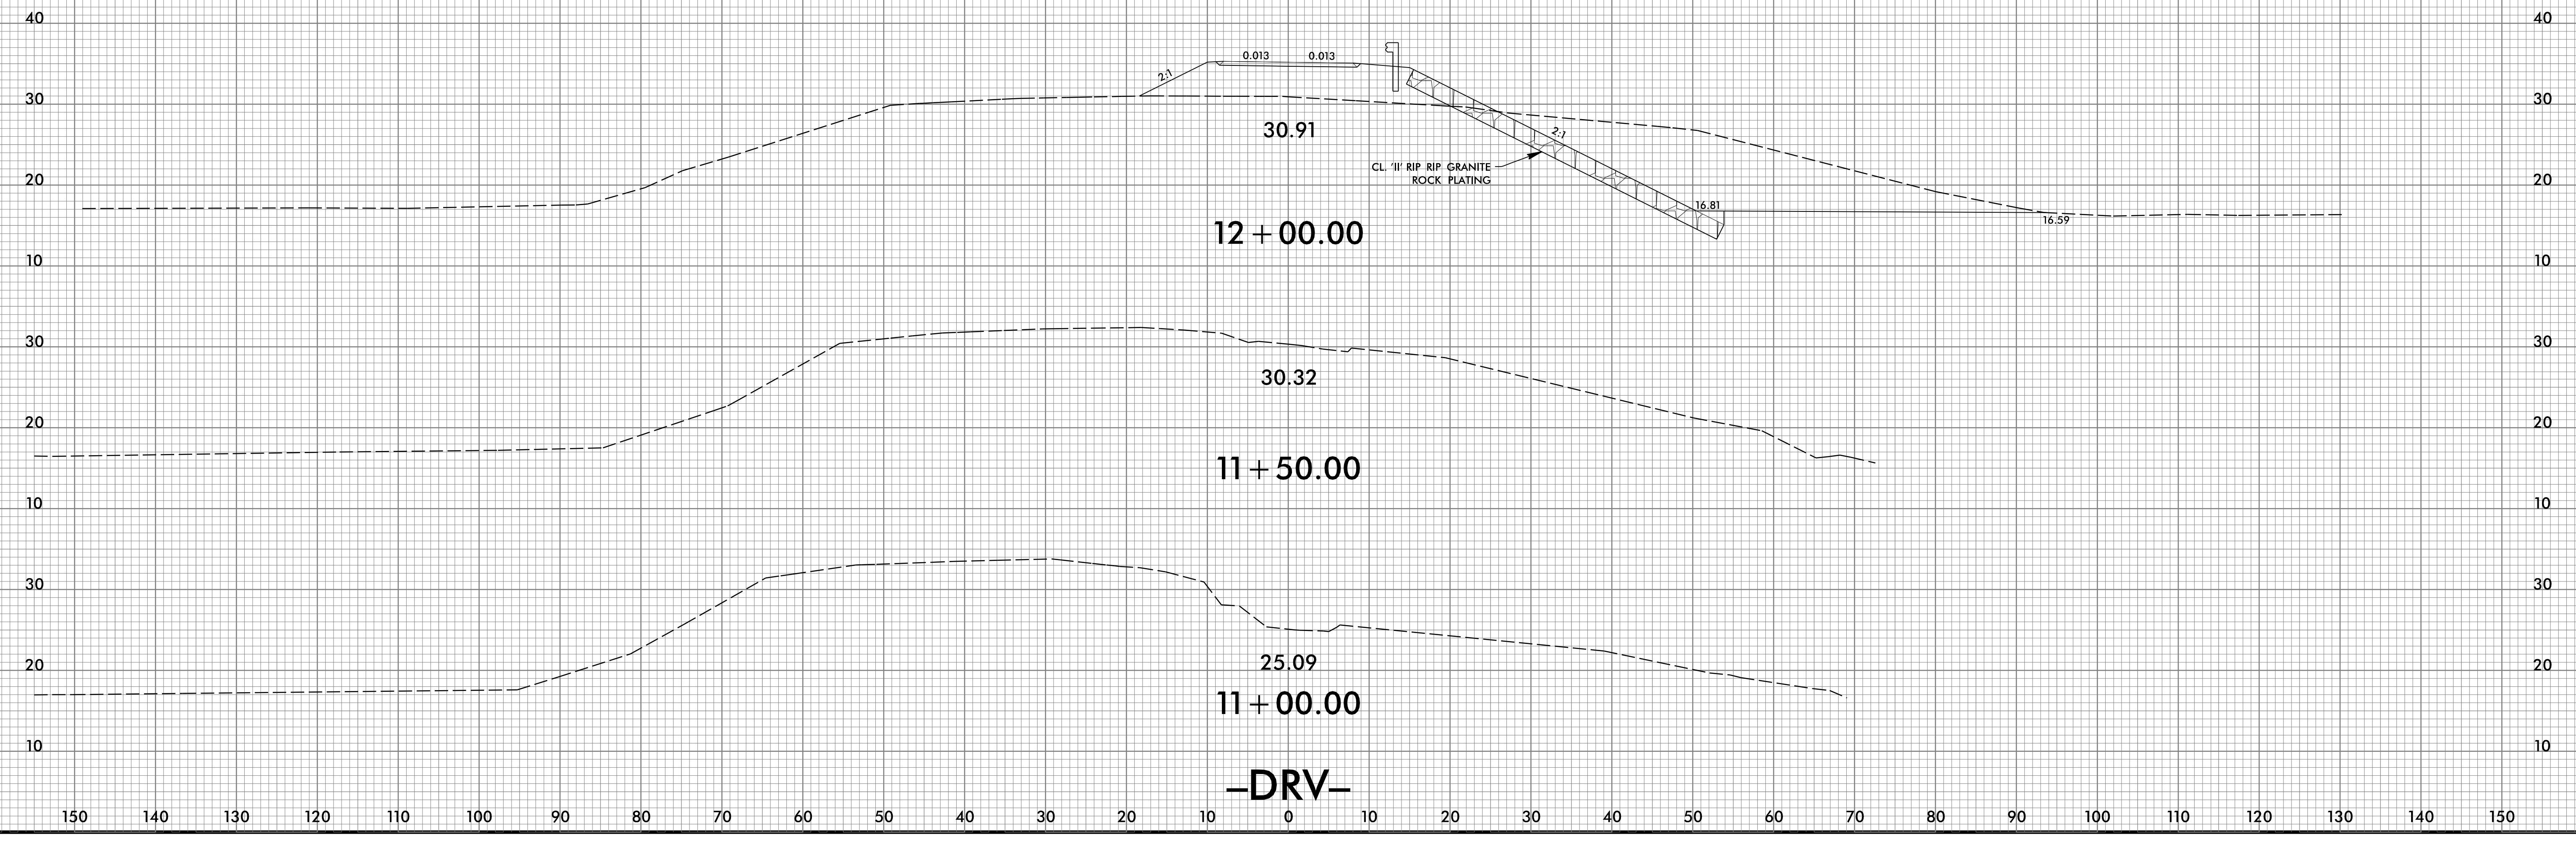

1/23/2024  
 X:\SC\B-4926\_Red\XPL\_DRV.dgn  
 User:fidar-dne