


09/08/99

TIP PROJECT: B-4926

STATE OF NORTH CAROLINA
DIVISION OF HIGHWAYS

T.I.P. NO.	SHEET NO.
B-4926	UO-1



NOTE:
ALL UTILITY WORK SHOWN ON THIS SHEET WILL BE DONE BY OTHERS. NO PAYMENT WILL BE MADE TO THE CONTRACTOR FOR UTILITY WORK SHOWN ON THIS SHEET.

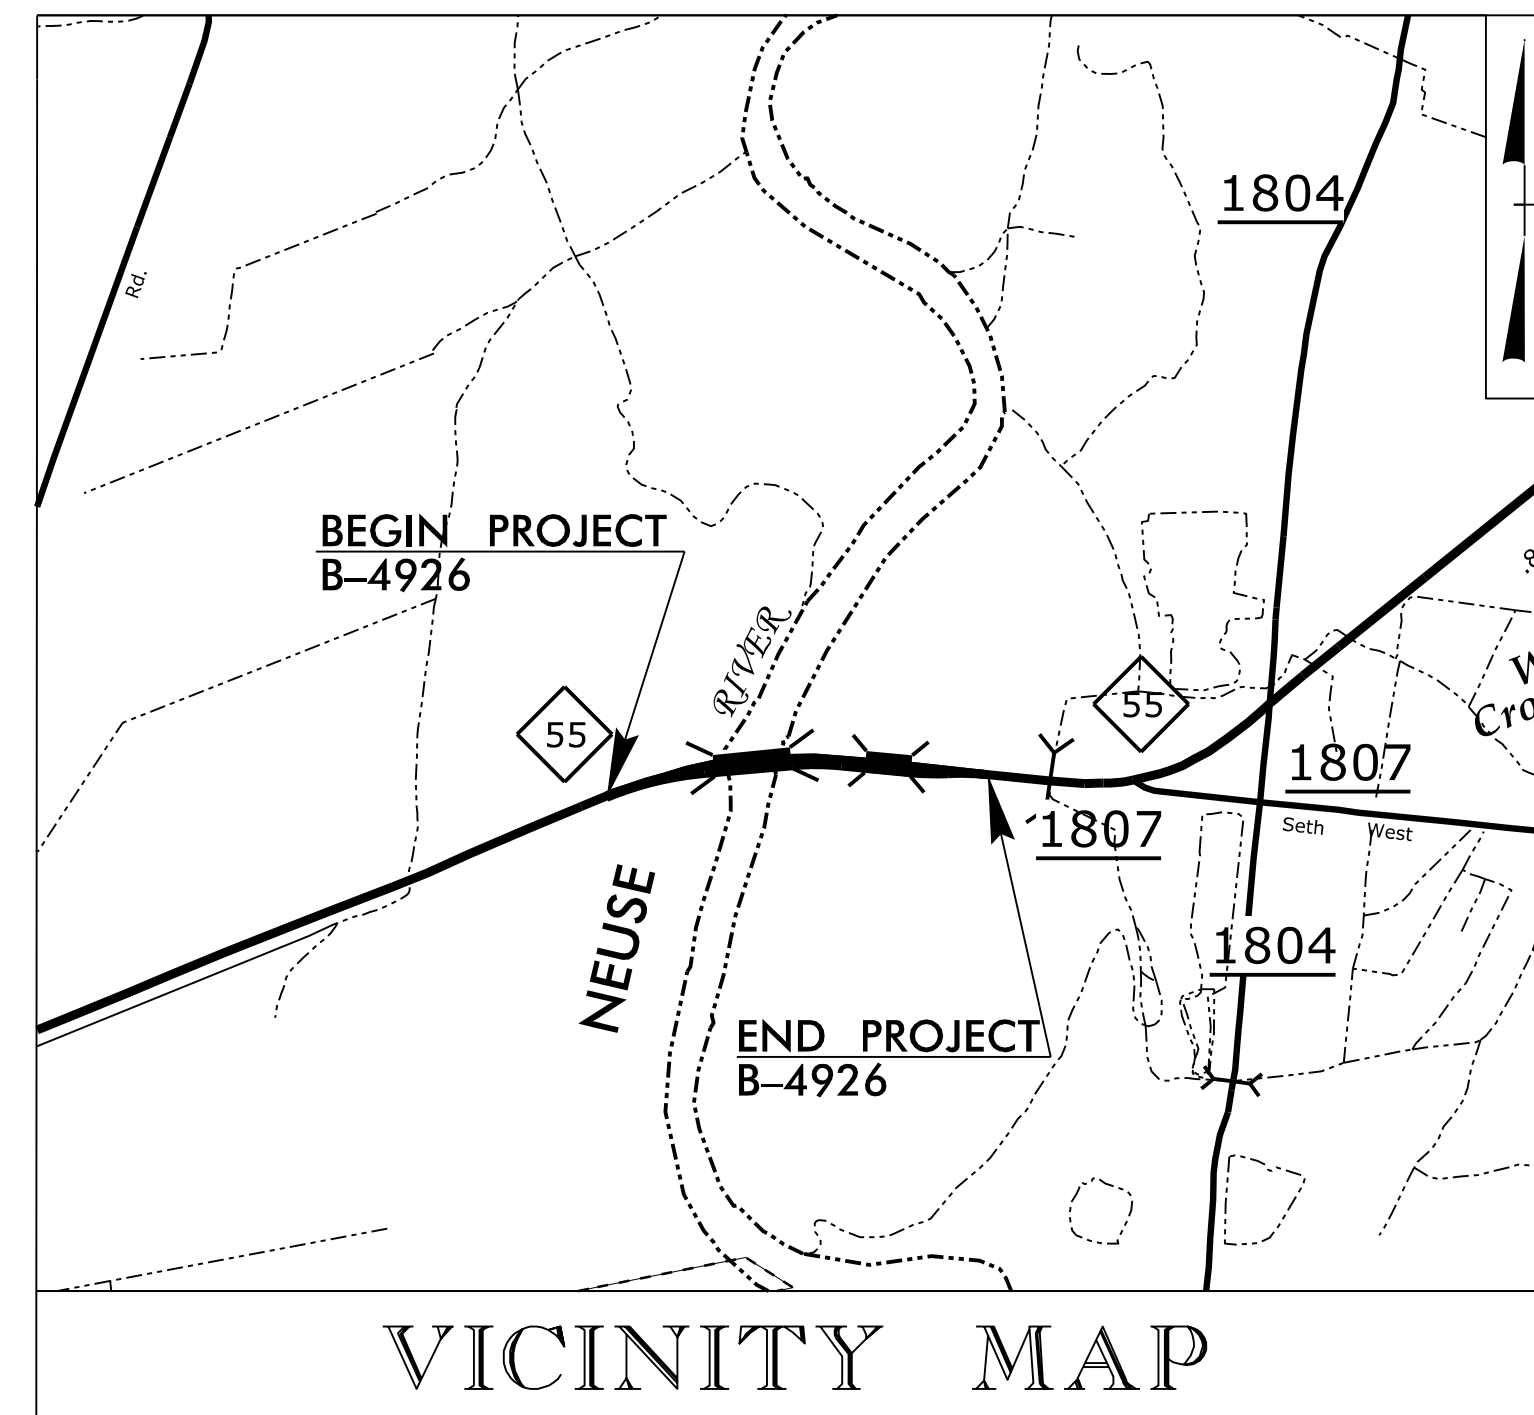


UTILITIES BY OTHERS PLANS LENOIR COUNTY

LOCATION: BRIDGE NO. 20 AND BRIDGE NO. 34 ON NC 55
OVER THE NEUSE RIVER

TYPE OF WORK: POWER AND COMMUNICATIONS

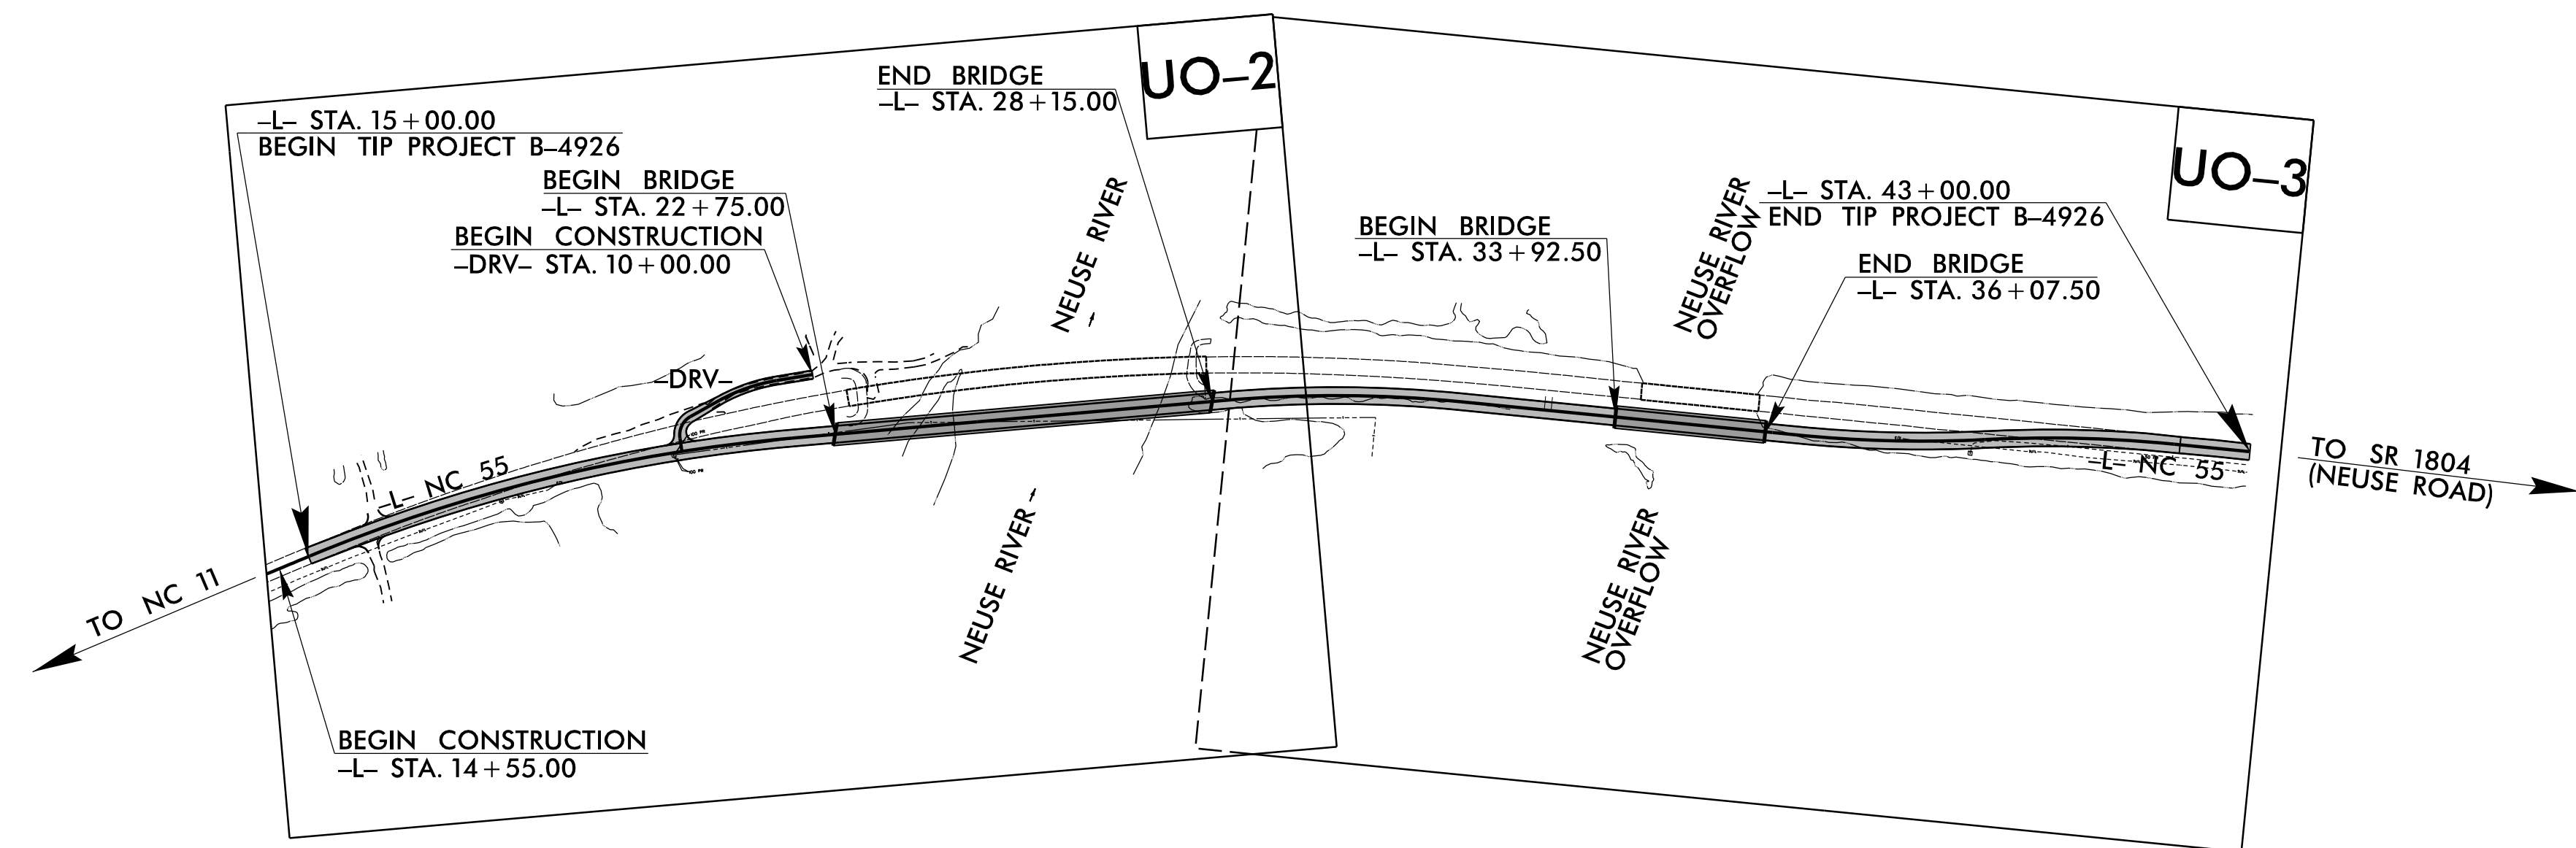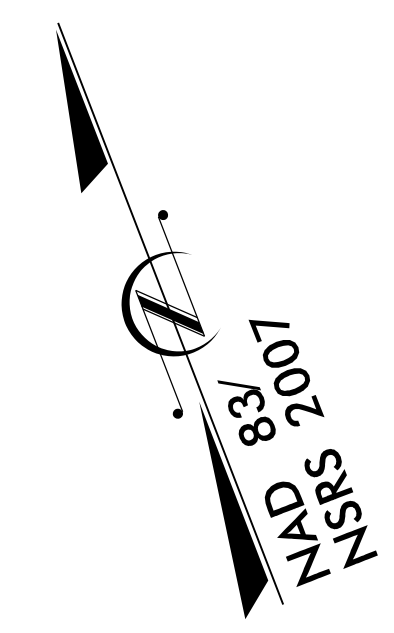

GRAPHIC SCALES

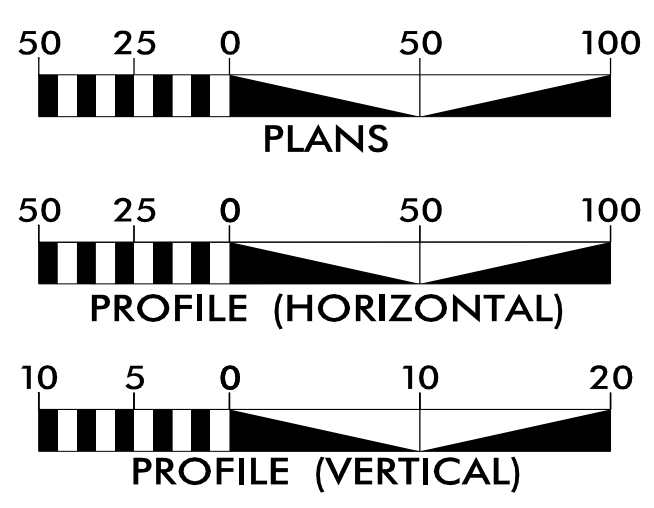

INDEX OF SHEETS

SHEET NO.:	DESCRIPTION:
UO-1	TITLE SHEET
UO-2 THRU UO-3	UBO PLAN SHEETS

UTILITY OWNERS WITH CONFLICTS


- (A) DISTRIBUTION - DUKE ENERGY
- (B) COMMUNICATIONS - BRIGHTSPEED
- (C) WATER - NORTH LENOIR WATER CORPORATION

PREPARED IN THE OFFICE OF:



1 Glenwood Avenue
Raleigh, NC 27603
Tel: 919.789.9977
Fax: 919.789.9591
License: F-0453

William Pope, PE PROJECT UTILITY COORDINATOR

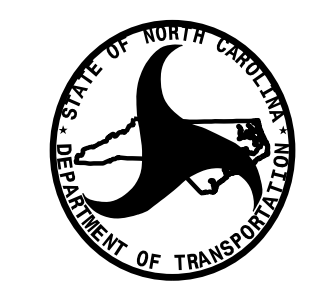

DIVISION OF HIGHWAYS
UTILITIES UNIT
1555 MAIL SERVICES CENTER
RALEIGH, NC 27699-1555
PHONE (919) 707-6690
FAX (919) 250-4151

David Kramer UTILITIES ENGINEER

Chad Mills UTILITIES COORDINATOR


1/9/2024
I:\Projects\B-4926_UO-1\sh_uo1_psh.dgn
USER:wdope

UTILITIES BY OTHERS

ALL PROPOSED UTILITY WORK SHOWN ON THIS SHEET WILL BE DONE BY OTHERS. NO PAYMENT WILL BE MADE TO THE CONTRACTOR FOR PROPOSED UTILITY WORK SHOWN ON THIS SHEET.

TRANSYSTEMS
 1 Glenwood Avenue
 Raleigh, NC 27603
 Tel: 919.789.9977
 Fax: 919.789.9591
 License: F-0453

5/14/99
 1/9/2018 4:26:49 PM Ut_4_UO2_psh.dgn

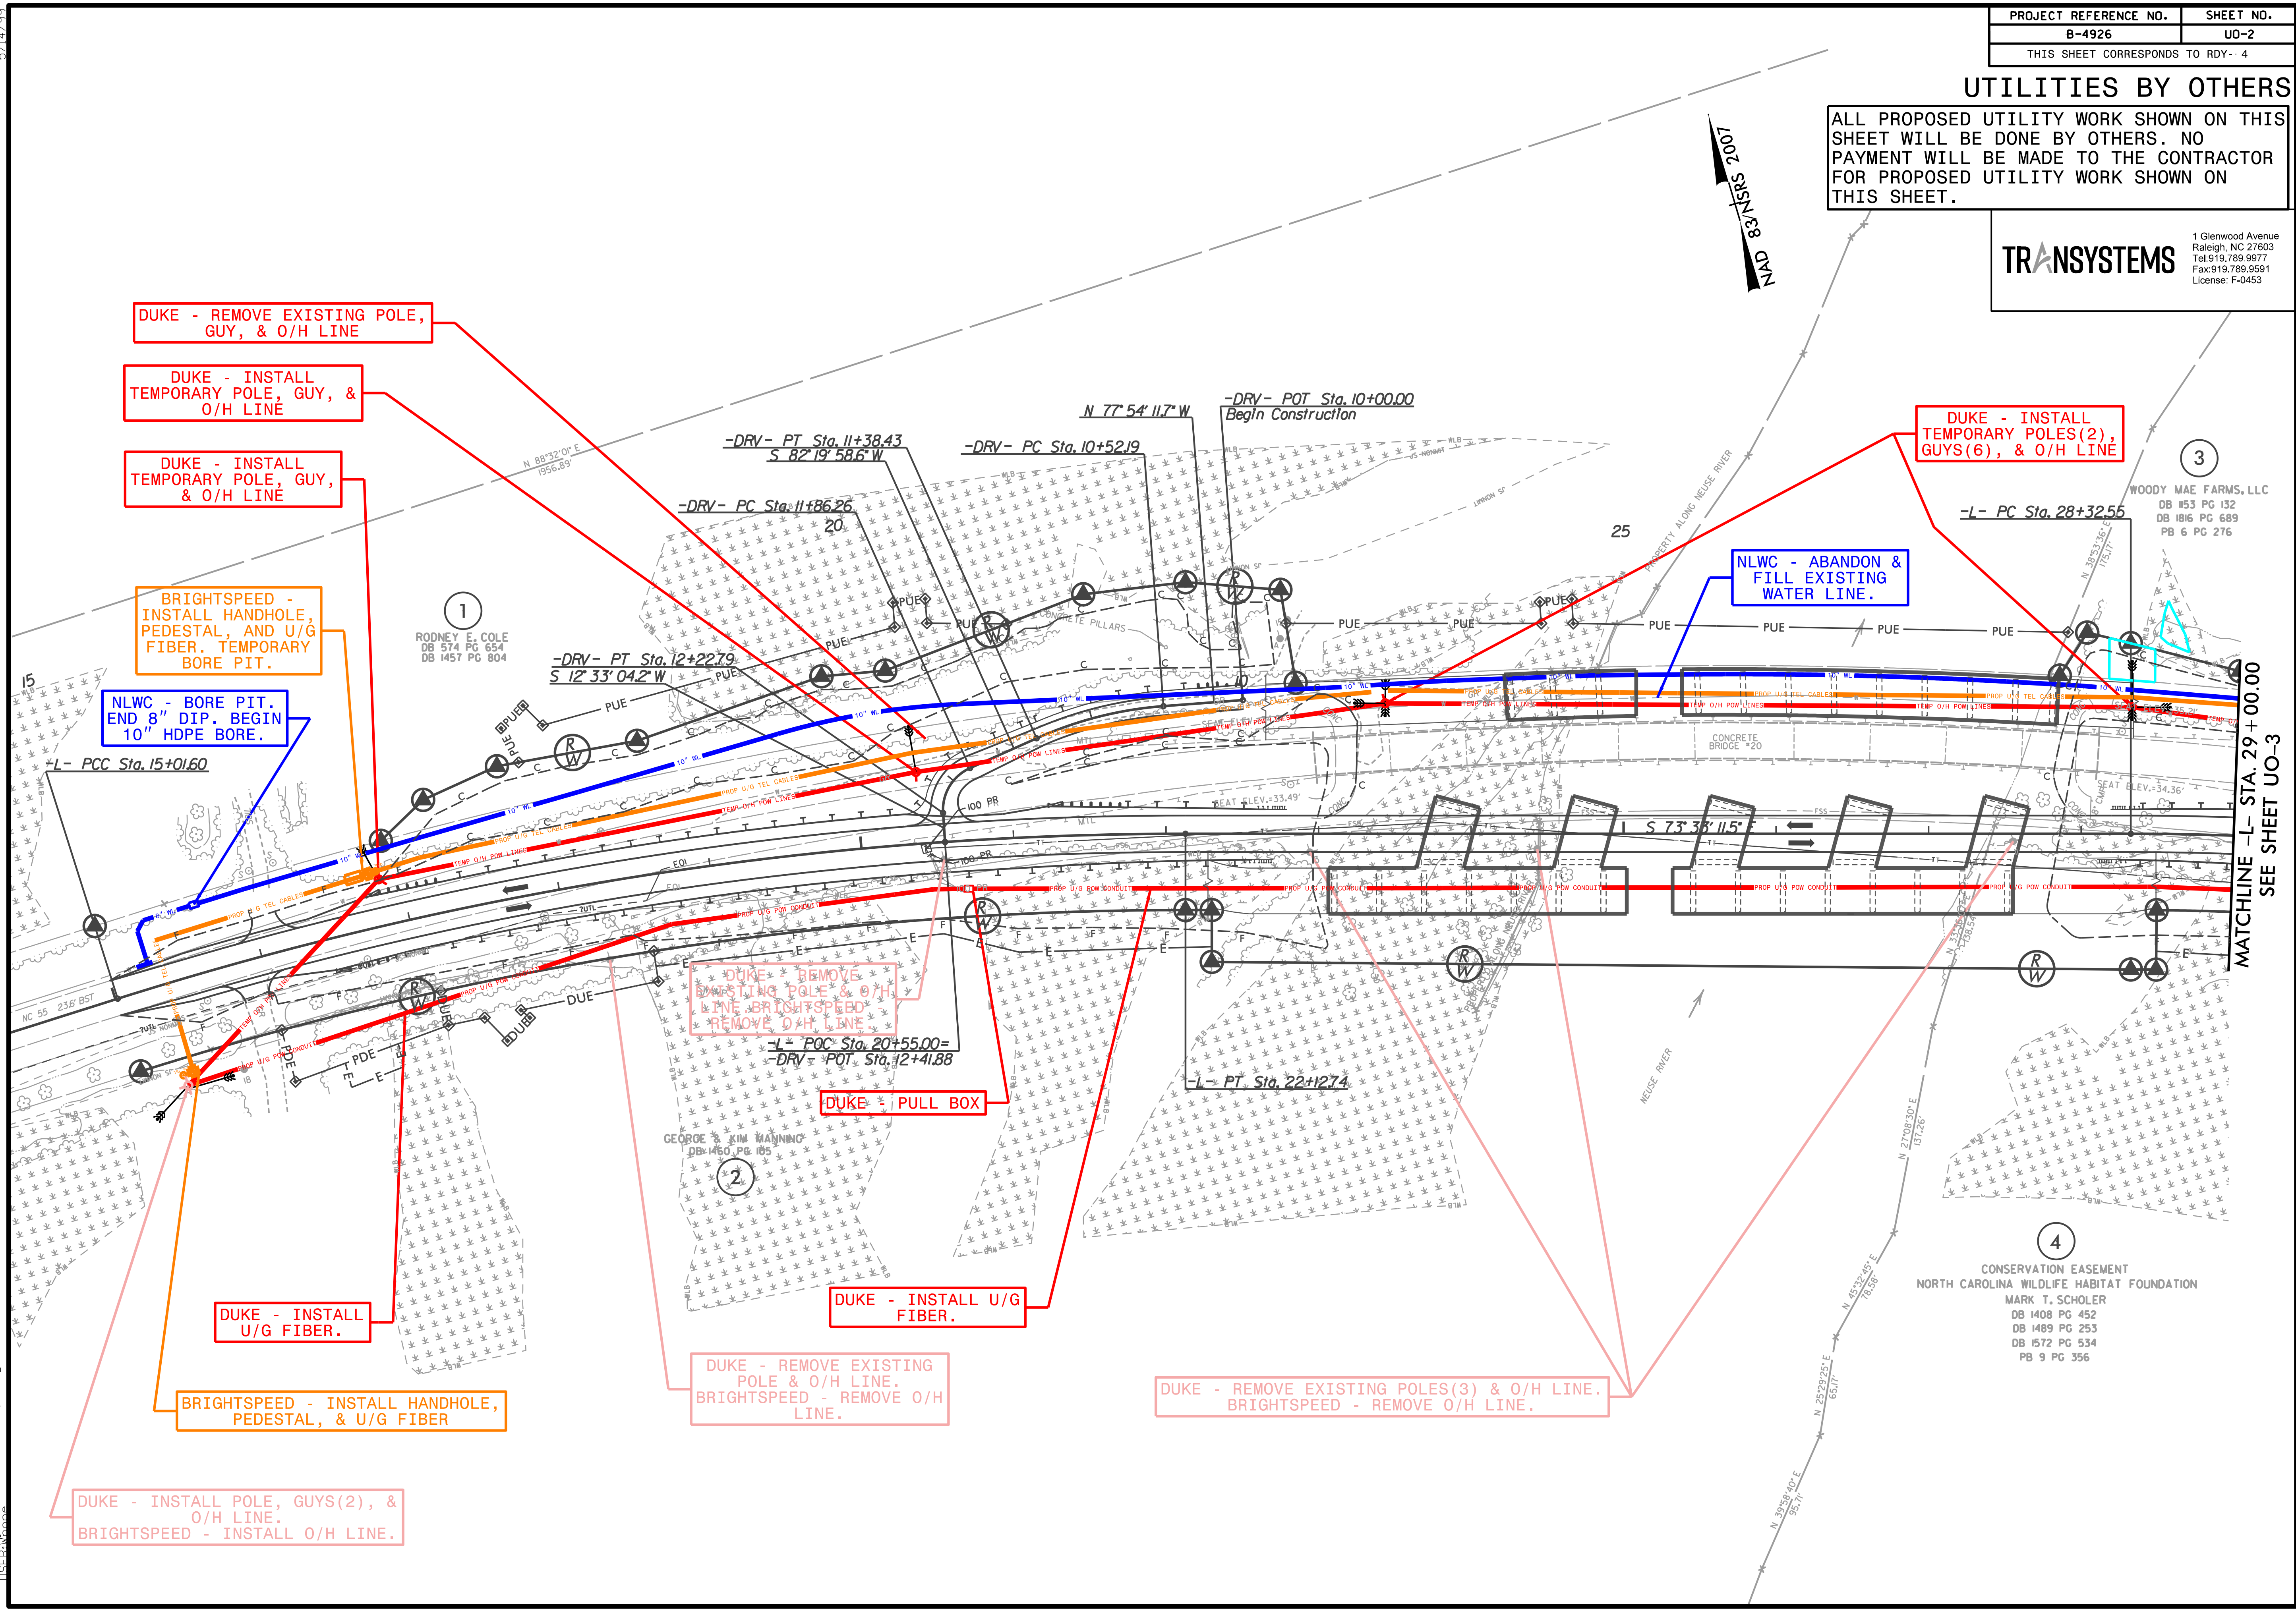

DUKE - REMOVE EXISTING POLE, GUY, & O/H LINE

DUKE - INSTALL TEMPORARY POLE, GUY, & O/H LINE

DUKE - INSTALL TEMPORARY POLE, GUY, & O/H LINE

BRIGHTSPEED - INSTALL HANDHOLE, PEDESTAL, AND U/G FIBER. TEMPORARY BORE PIT.

NLWC - BORE PIT. END 8" DIP. BEGIN 10" HDPE BORE.

DUKE - INSTALL TEMPORARY POLES(2), GUYS(6), & O/H LINE

NLWC - ABANDON & FILL EXISTING WATER LINE.

DUKE - REMOVE EXISTING POLE & O/H LINE. BRIGHTSPEED - REMOVE O/H LINE.

DUKE - PULL BOX

DUKE - INSTALL U/G FIBER.

DUKE - REMOVE EXISTING POLE & O/H LINE. BRIGHTSPEED - REMOVE O/H LINE.

DUKE - REMOVE EXISTING POLES(3) & O/H LINE. BRIGHTSPEED - REMOVE O/H LINE.

DUKE - INSTALL U/G FIBER.

BRIGHTSPEED - INSTALL HANDHOLE, PEDESTAL, & U/G FIBER

DUKE - INSTALL POLE, GUYS(2), & O/H LINE. BRIGHTSPEED - INSTALL O/H LINE.

WOODY MAE FARMS, LLC
 DB 153 PG 132
 DB 186 PG 689
 PB 6 PG 276



4
 CONSERVATION EASEMENT
 NORTH CAROLINA WILDLIFE HABITAT FOUNDATION
 MARK T. SCHOLER
 DB 1408 PG 452
 DB 1489 PG 253
 DB 1572 PG 534
 PB 9 PG 356

MATCHLINE -L- STA. 29+00.00
 SEE SHEET UO-3

UTILITIES BY OTHERS

ALL PROPOSED UTILITY WORK SHOWN ON THIS SHEET WILL BE DONE BY OTHERS. NO PAYMENT WILL BE MADE TO THE CONTRACTOR FOR PROPOSED UTILITY WORK SHOWN ON THIS SHEET.

TRANSYSTEMS
 1 Glenwood Avenue
 Raleigh, NC 27603
 Tel: 919.789.9977
 Fax: 919.789.9591
 License: F-0453

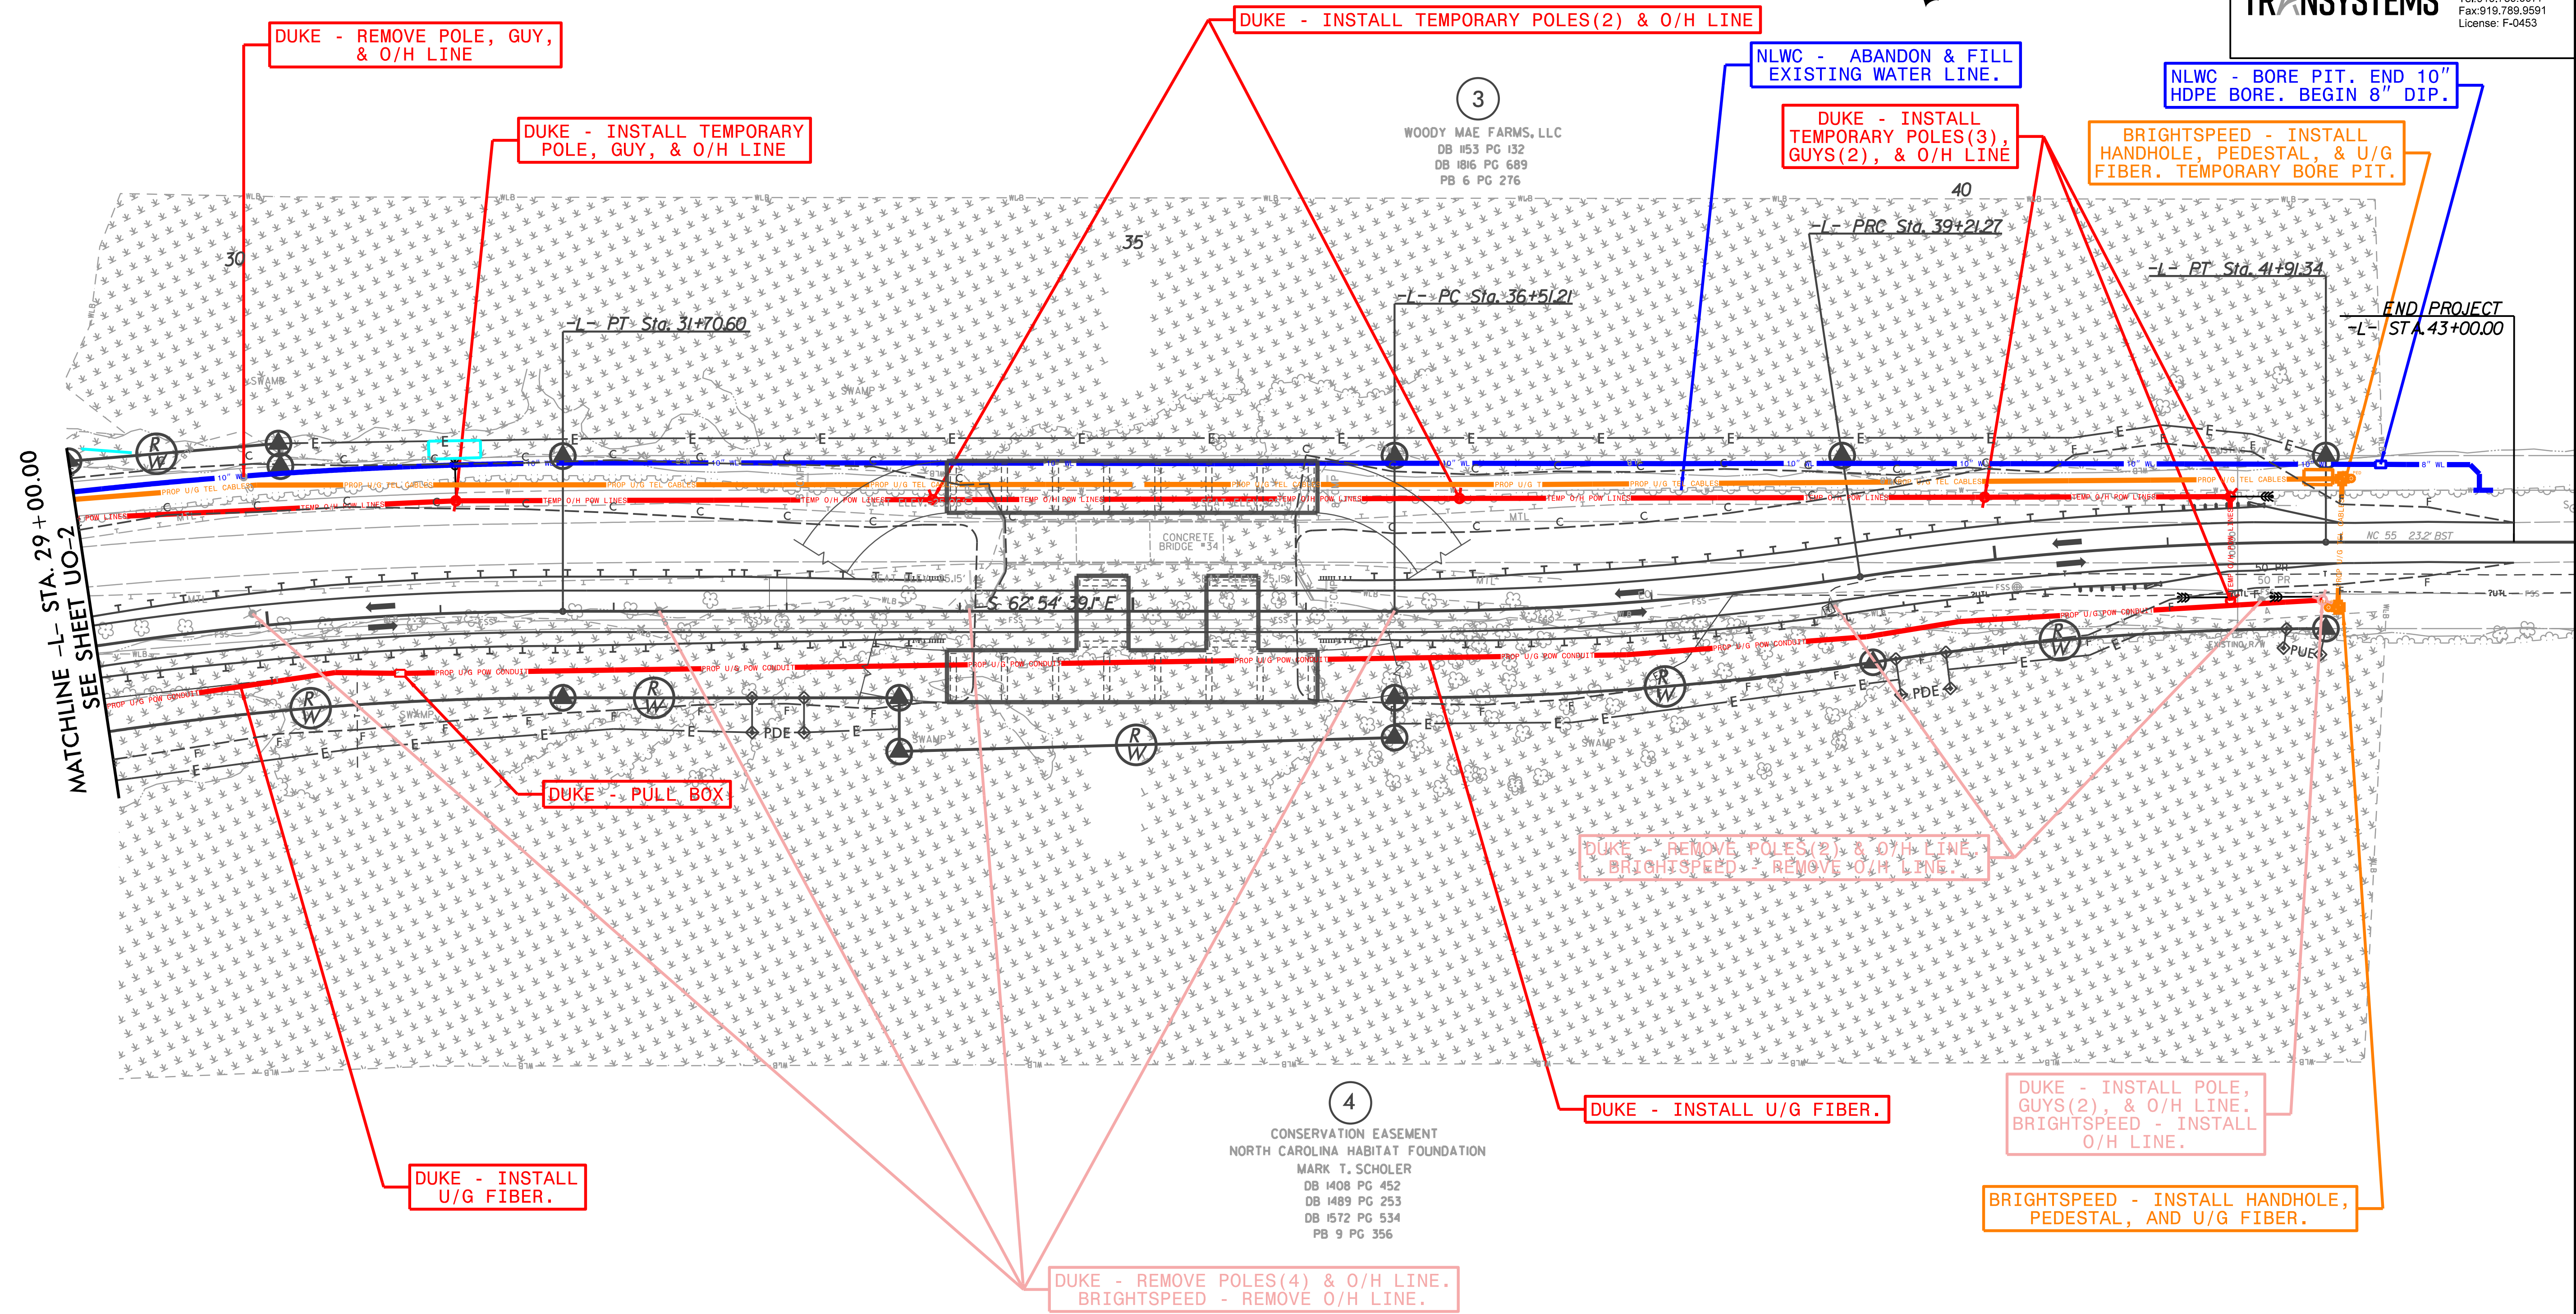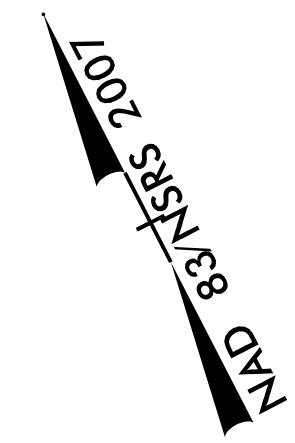

MATCHLINE -L- STA. 29+00.00
SEE SHEET UO-2

END PROJECT
-L- STA. 43+00.00