
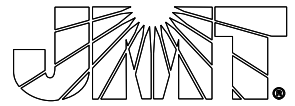
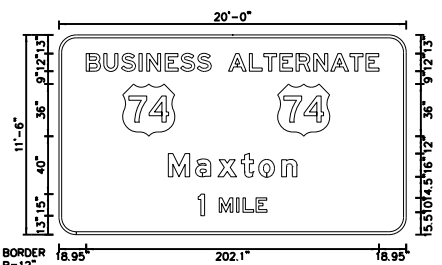


8/17/23

PROJECT REFERENCE NO. <b>HI-0017</b>	SHEET NO. <b>SIGN-3D</b>
DocuSigned by: <i>Richard D. Laster</i> FAB1F1EB929945F 10/11/2023	
	
	

SIGN NUMBER: 111B TYPE: A QUANTITY: 1 SIGN WIDTH: 20'-0" HEIGHT: 11'-6" TOTAL AREA: 257.5 Sq.Ft. BORDER TYPE: FLUSH RECESS: 0" WIDTH: 2" RADII: 12" NO. Z BARS: 3 LENGTH: 232.0	BACKG COLOR: Green COPY COLOR: White <table border="1"> <thead> <tr> <th>SYMBOL</th> <th>X</th> <th>Y</th> <th>WID</th> <th>HT</th> </tr> </thead> <tbody> <tr> <td>M1_4</td> <td>44.1</td> <td>68</td> <td>36</td> <td>36</td> </tr> <tr> <td>M1_4</td> <td>151.1</td> <td>68</td> <td>36</td> <td>36</td> </tr> <tr> <td> </td> <td> </td> <td> </td> <td> </td> <td> </td> </tr> </tbody> </table> MAT'L: 0.125" (3.2 mm) ALUMINUM	SYMBOL	X	Y	WID	HT	M1_4	44.1	68	36	36	M1_4	151.1	68	36	36																DESIGN BY: none PROJECT ID: ID CHECKED BY: LOCATION: Feb 08, 2023 DIV: DIV
SYMBOL	X	Y	WID	HT																												
M1_4	44.1	68	36	36																												
M1_4	151.1	68	36	36																												



Panel Style: guide\_fwy\_advance\_oss  
M.U.T.C.D.: 2009 Edition


USE NOTES:

- Legend and border(except those that are colored black) shall be direct applied Grade C sheeting.
- Background shall be Grade C reflective sheeting.
- Shields: A, B, and C type arrows shall be on 0.032" (0.8mm) aluminum with Grade C reflective sheeting and demountable.
- Bottom panel shall be yellow Grade C sheeting. Legend shall be direct applied black non-reflective sheeting. Arrow shall be on 0.032" aluminum, black non-reflective sheeting an demountable. Yellow panel is:

Letter locations are panel edge to lower left corner										Series/Size	Text Length	
B	U	S	I	N	E	S	S				E 2000	86.3
19	31.1	43.2	55.3	60.6	73.4	84.1	95.5				E 2000	103.8
A	L	T	E	R	N	A	T	E			EM 2000	89
75.5	94.4	109.9	126.1	138.1	153.9						E 2000	47.6
1	M	I	L	E								
96.2	110.7	122.7	127.1	136.3								

FILENAME: Proposed signs NORTH CAROLINA D.O.T. SIGN DETAIL

SIGN NUMBER: 101A,102A TYPE: B QUANTITY: 4 SIGN WIDTH: 2'-6" HEIGHT: 11'-0" TOTAL AREA: 27.5 Sq.Ft. BORDER TYPE: FLUSH RECESS: 0" WIDTH: 2" RADII: 12" NO. Z BARS: 0 LENGTH: 184.0	BACKG COLOR: Green COPY COLOR: White <table border="1"> <thead> <tr> <th>SYMBOL</th> <th>X</th> <th>Y</th> <th>WID</th> <th>HT</th> </tr> </thead> <tbody> <tr> <td> </td> <td> </td> <td> </td> <td> </td> <td> </td> </tr> </tbody> </table> MAT'L: 0.125" (3.2 mm) ALUMINUM	SYMBOL	X	Y	WID	HT																DESIGN BY: none PROJECT ID: ID CHECKED BY: LOCATION: Feb 08, 2023 DIV: DIV
SYMBOL	X	Y	WID	HT																		

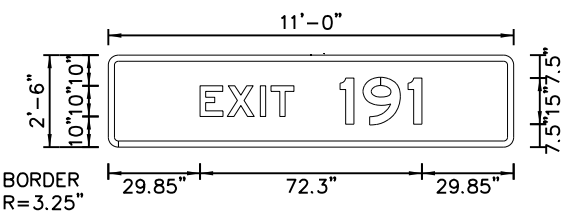

Panel Style: tab1.bsi  
M.U.T.C.D.: 2009 Edition

USE NOTES:

- Legend and border(except those that are colored black) shall be direct applied Grade C sheeting.
- Background shall be Grade C reflective sheeting.
- Shields: A, B, and C type arrows shall be on 0.032" (0.8mm) aluminum with Grade C reflective sheeting and demountable.
- Bottom panel shall be yellow Grade C sheeting. Legend shall be direct applied black non-reflective sheeting. Arrow shall be on 0.032" aluminum, black non-reflective sheeting an demountable. Yellow panel is:

Letter locations are panel edge to lower left corner								Series/Size	Text Length	
E	X	I	T	1	9	1			E 2000	72.3
29.8	38.5	49.5	53	73.5	83	97.7				

FILENAME: Proposed signs NORTH CAROLINA D.O.T. SIGN DETAIL

10/6/2023

**TYPE A AND B SIGNS**