


**NOTES:**

REPAIR LOCATIONS AND ESTIMATE OF QUANTITIES ARE BASED ON THE BEST INFORMATION AVAILABLE. IF ADDITIONAL REPAIRS NOT SHOWN ON THE DRAWINGS ARE DEEMED NECESSARY BY THE ENGINEER, THE ENGINEER WILL NOTE ON THE DRAWINGS THE APPROXIMATE LOCATIONS AND DESCRIPTION OF THE REPAIRS AND ENTER THE ACTUAL QUANTITIES INTO THE REPAIR QUANTITY TABLE.

**UNDERSIDE OF DECK REPAIR QUANTITY TABLE**

	QUANTITIES			
	ESTIMATE		ACTUAL	
PCCS REPAIRS	AREA SF	VOLUME CF	AREA SF	VOLUME CF
PRESTRESSED CONCRETE CORED SLAB REPAIRS	21.0	3.2		

VALUES IN CHART REPRESENT ESTIMATED REPAIR TOTALS AFTER REMOVAL OF UNSOUND CONCRETE, MIN. OF 2" CLEARANCE TO SAWCUT. SEE "TYPICAL PCCS REPAIR DETAILS" SHEET S5-7.

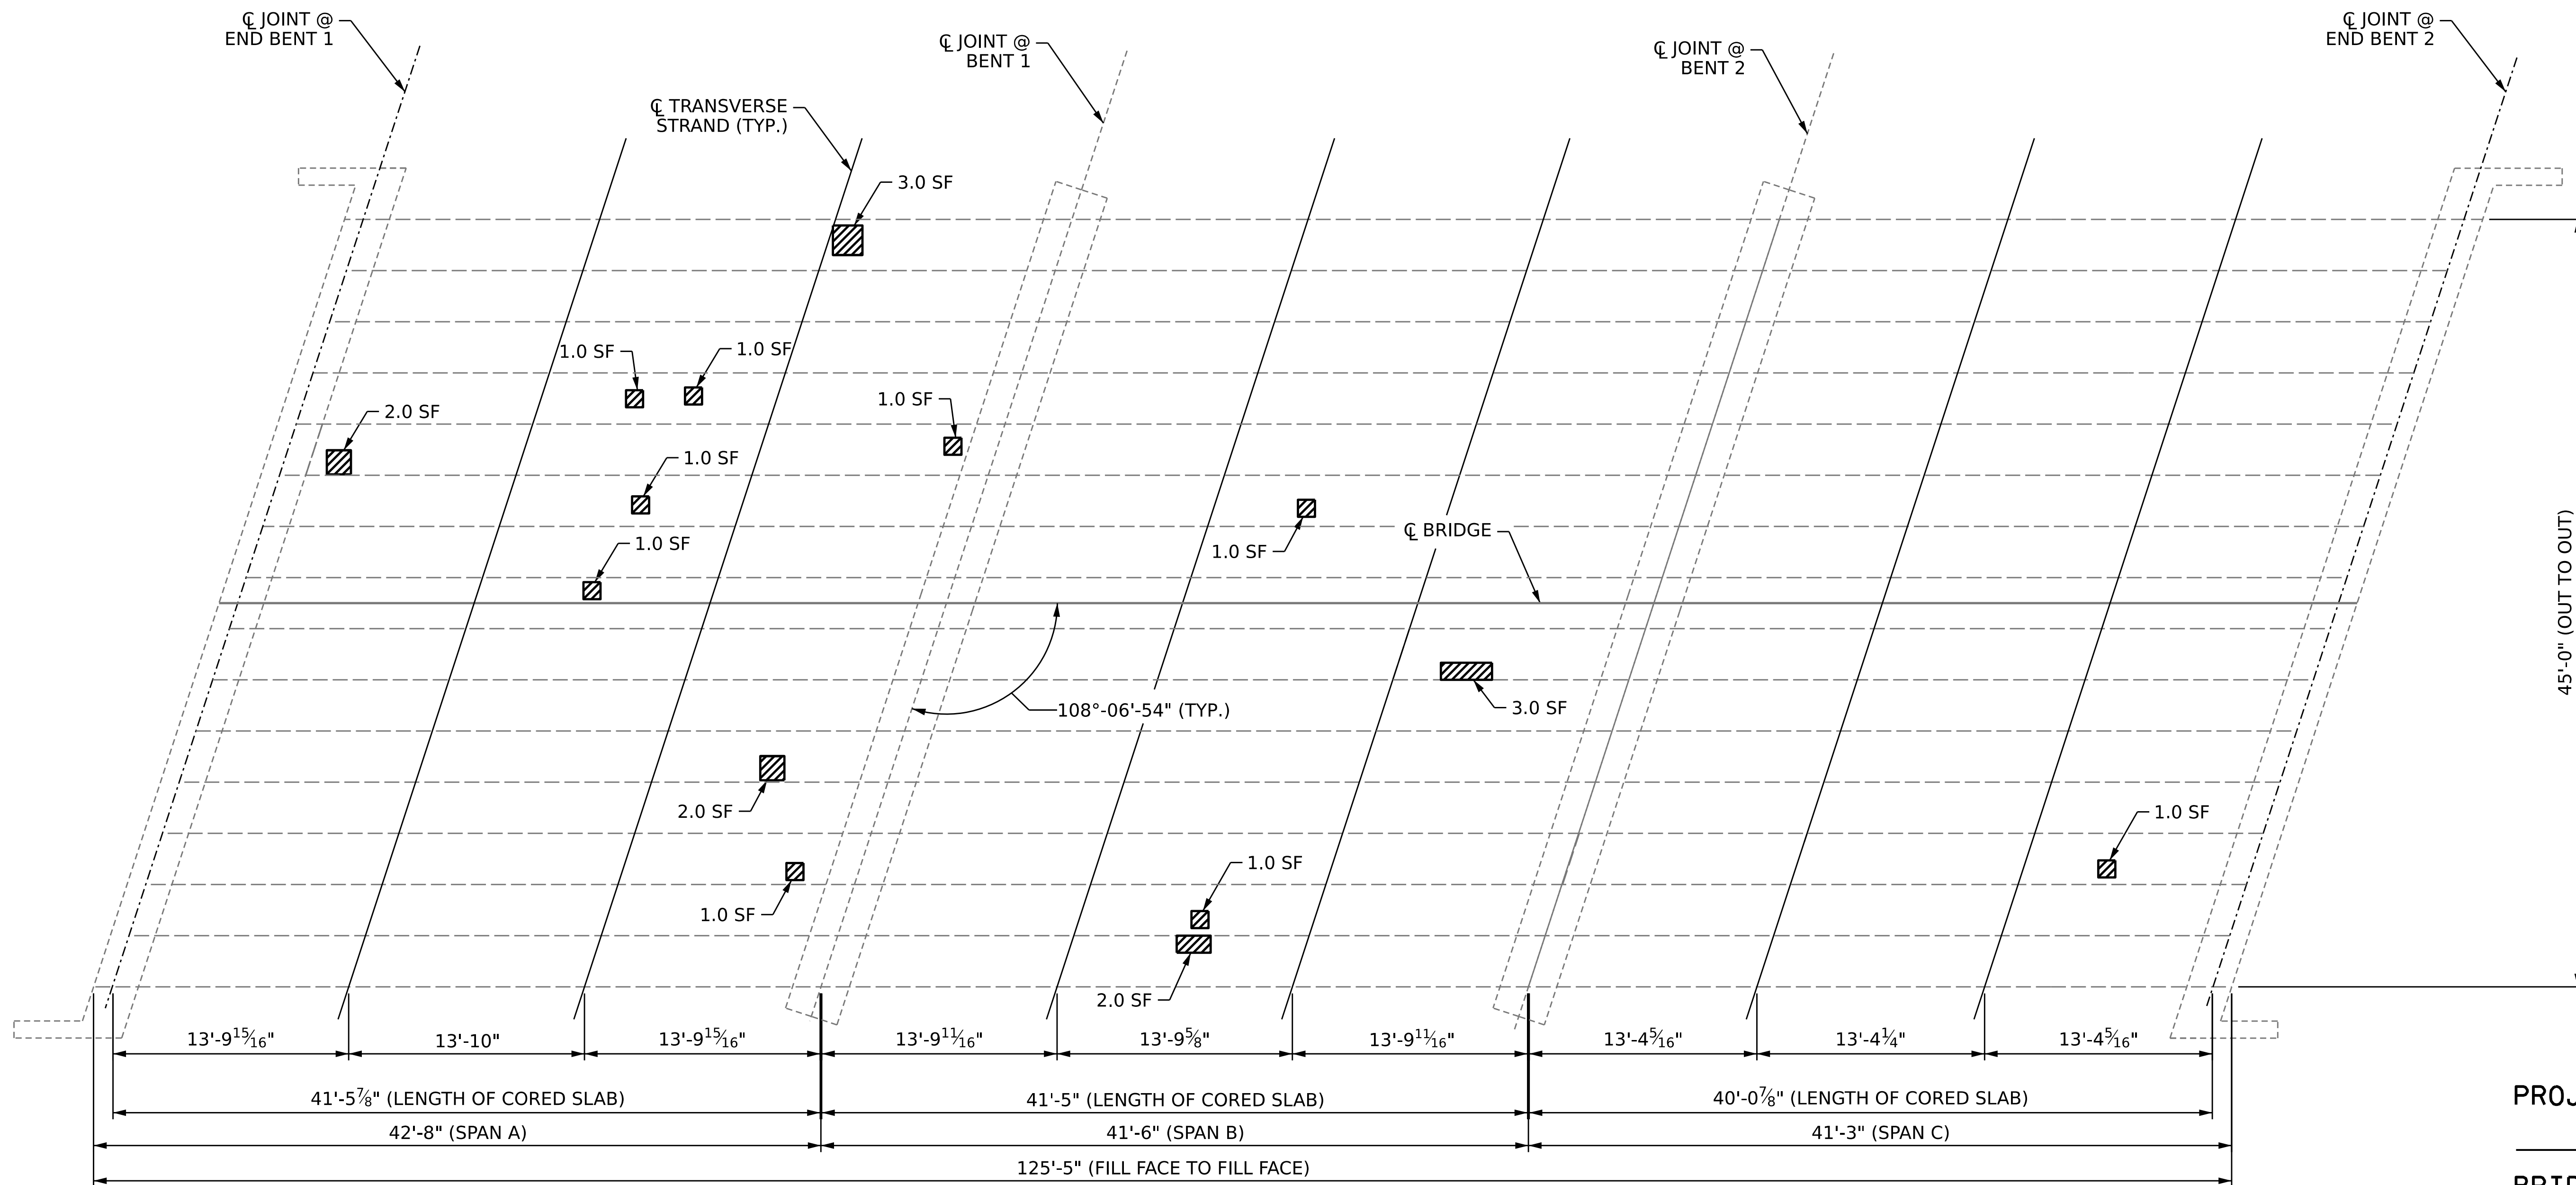

**PLAN OF SPANS**  
BOTTOM VIEW

PROJECT NO. **HI-0017**  
**ROBESON** COUNTY  
BRIDGE NO. **770455**



STATE OF NORTH CAROLINA  
DEPARTMENT OF TRANSPORTATION  
RALEIGH

**UNDERSIDE OF CORED SLAB REPAIR LOCATIONS**

DRAWN BY : **J. BALDWIN** DATE : **08/2022**  
CHECKED BY : **S. WANCE** DATE : **11/2022**

DOCUMENT NOT CONSIDERED FINAL UNLESS ALL SIGNATURES COMPLETED

REVISIONS						SHEET NO.
NO.	BY:	DATE:	NO.	BY:	DATE:	
1			3			S5-6
2			4			TOTAL SHEETS 7