 
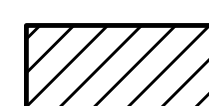
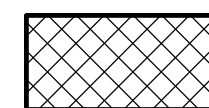


**REPAIR KEY**

-  - SHOTBLASTING AND SILANE DECK TREATMENT
-  - CONCRETE DECK REPAIR FOR SILANE DECK TREATMENT
-  - BRIDGE JOINT DEMOLITION

**NOTES**

REPAIR LOCATIONS AND ESTIMATED QUANTITIES ARE GIVEN WITH THE BEST INFORMATION AVAILABLE. IF ADDITIONAL REPAIRS NOT SHOWN IN DRAWINGS ARE DEEMED NECESSARY BY ENGINEER, THE ENGINEER WILL NOTE ON THE DRAWINGS THE APPROXIMATE LOCATIONS AND DESCRIPTION OF THE REPAIRS AND ADJUST THE ACTUAL QUANTITIES ENTERED INTO THE SUMMARY OF QUANTITIES TABLE.

FINAL JOINT SEALS SHALL NOT BE INSTALLED UNTIL THE SILANE DECK TREATMENT IS COMPLETE.

FOR ELASTOMERIC CONCRETE FOR PRESERVATION, SEE SPECIAL PROVISIONS.

FOR BRIDGE JOINT DEMOLITION, SEE SPECIAL PROVISIONS.


FOR SECTION A-A AND B-B, SEE JOINT REPAIR DETAILS SHEET S7-4.

**SUMMARY OF QUANTITIES FOR DECK AND APPROACH SLABS**


	ESTIMATE	ACTUAL
SHOTBLASTING BRIDGE DECK	1,104.1 SY	
SILANE DECK TREATMENT	1,104.1 SY	
CONCRETE DECK REPAIR FOR SILANE DECK TREATMENT	0 SF	
BRIDGE JOINT DEMOLITION	228.4 SF	

**SUMMARY OF QUANTITIES FOR BARRIER RAIL TREATMENT**

	ESTIMATE	ACTUAL
SURFACE PREPARATION FOR CONCRETE BARRIER RAIL	1,319.4 SF	
SILANE BARRIER RAIL TREATMENT	1,319.4 SF	

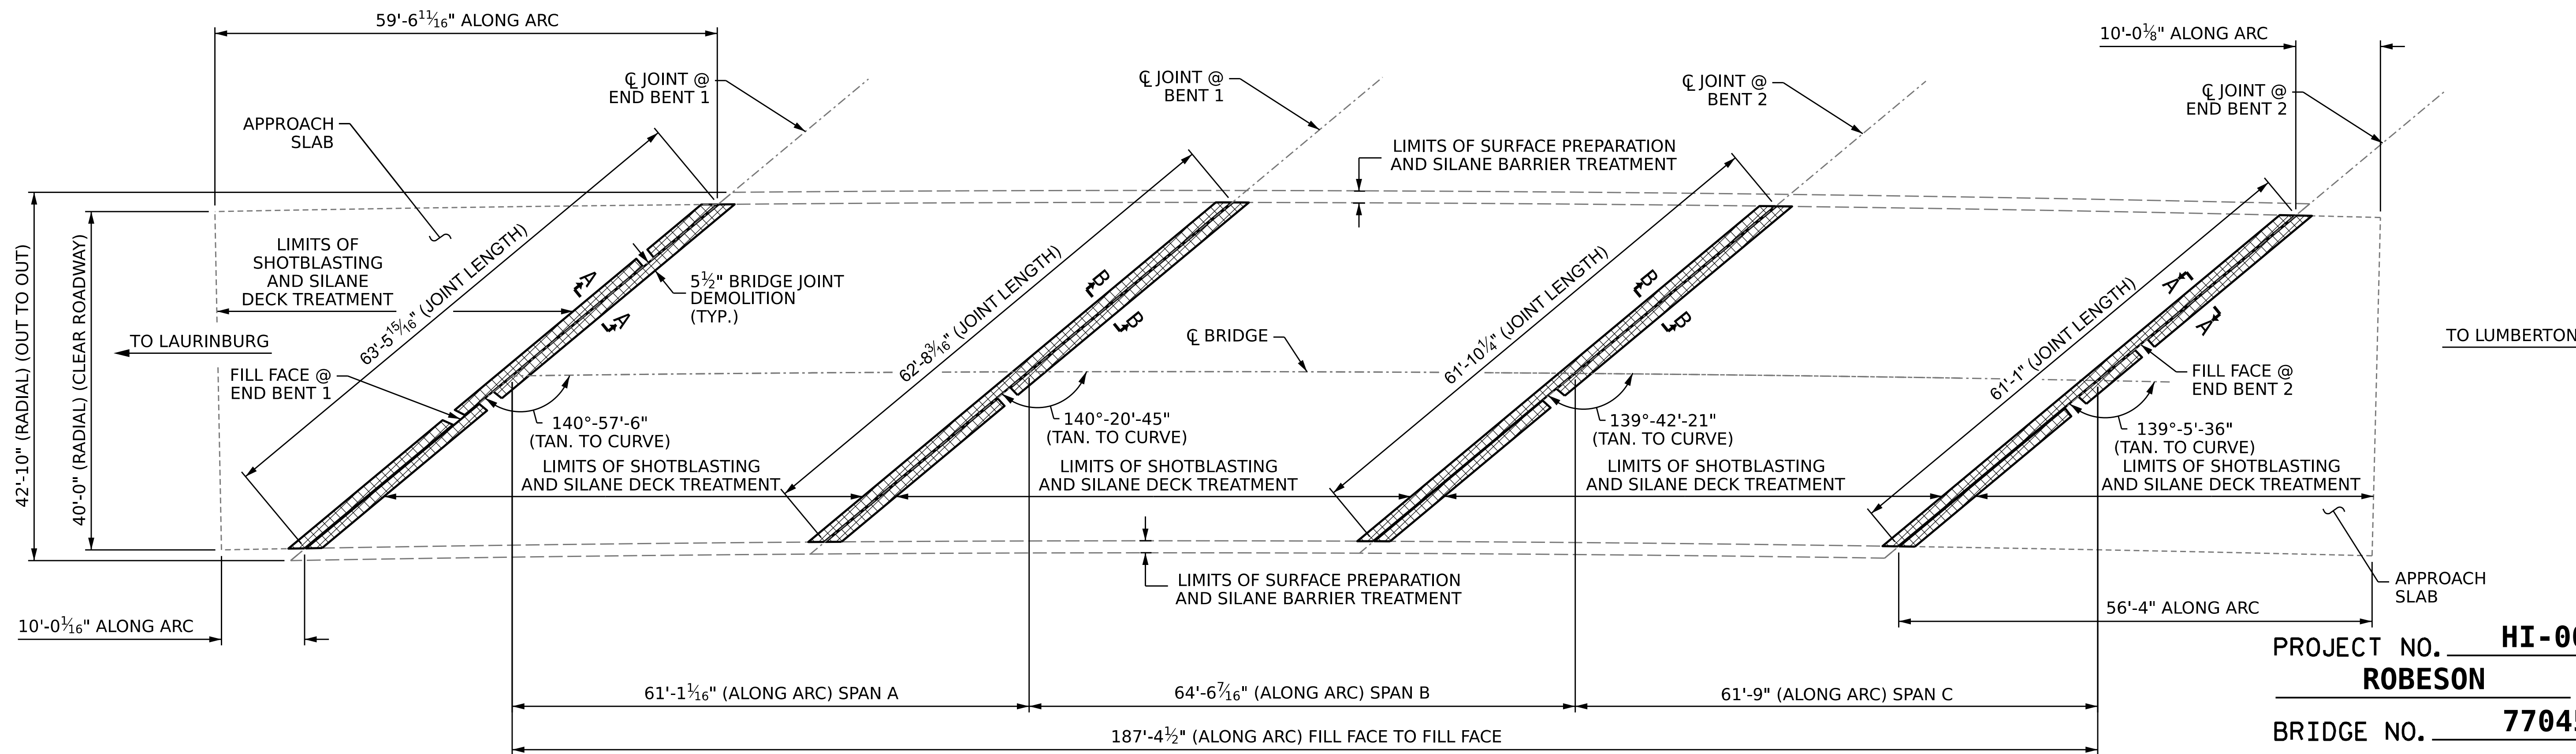

PROJECT NO. **HI-0017**  
**ROBESON** COUNTY  
 BRIDGE NO. **770457**

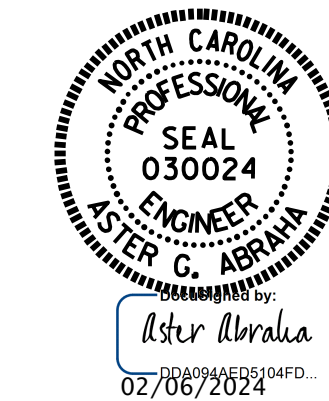

STATE OF NORTH CAROLINA  
 DEPARTMENT OF TRANSPORTATION  
 RALEIGH  
**SILANE DECK TREATMENT**

DRAWN BY : G. AYES DATE : 11/2022  
 CHECKED BY : A. G. ABRAHA DATE : 11/2022  
 DESIGN ENGINEER OF RECORD: DATE :

DOCUMENT NOT CONSIDERED FINAL UNLESS ALL SIGNATURES COMPLETED

REVISIONS						SHEET NO.
NO.	BY:	DATE:	NO.	BY:	DATE:	
1			3			S7-3
2			4			TOTAL SHEETS 4