

PROJECT REFERENCE NO. **BR-0062** SHEET NO. **4**

RW SHEET NO.

ROADWAY DESIGN ENGINEER

Greg S. Purvis

PROFESSIONAL SEAL 022999

5/7/2024

HYDRAULICS ENGINEER

Gregory Lindsey

PROFESSIONAL SEAL 15833


5/7/2024

DOCUMENT NOT CONSIDERED FINAL UNLESS ALL SIGNATURES COMPLETED


ETHERILL ENGINEERING

1223 Jones Franklin Rd.
Raleigh, N.C. 27606
Bus: 919 851 8077
Fax: 919 851 8107

TRANSPORTATION PLANNING/DESIGN - BRIDGE/STRUCTURE DESIGN
CIVIL/SITE DESIGN - GIS/GPS - CONSTRUCTION OBSERVATION

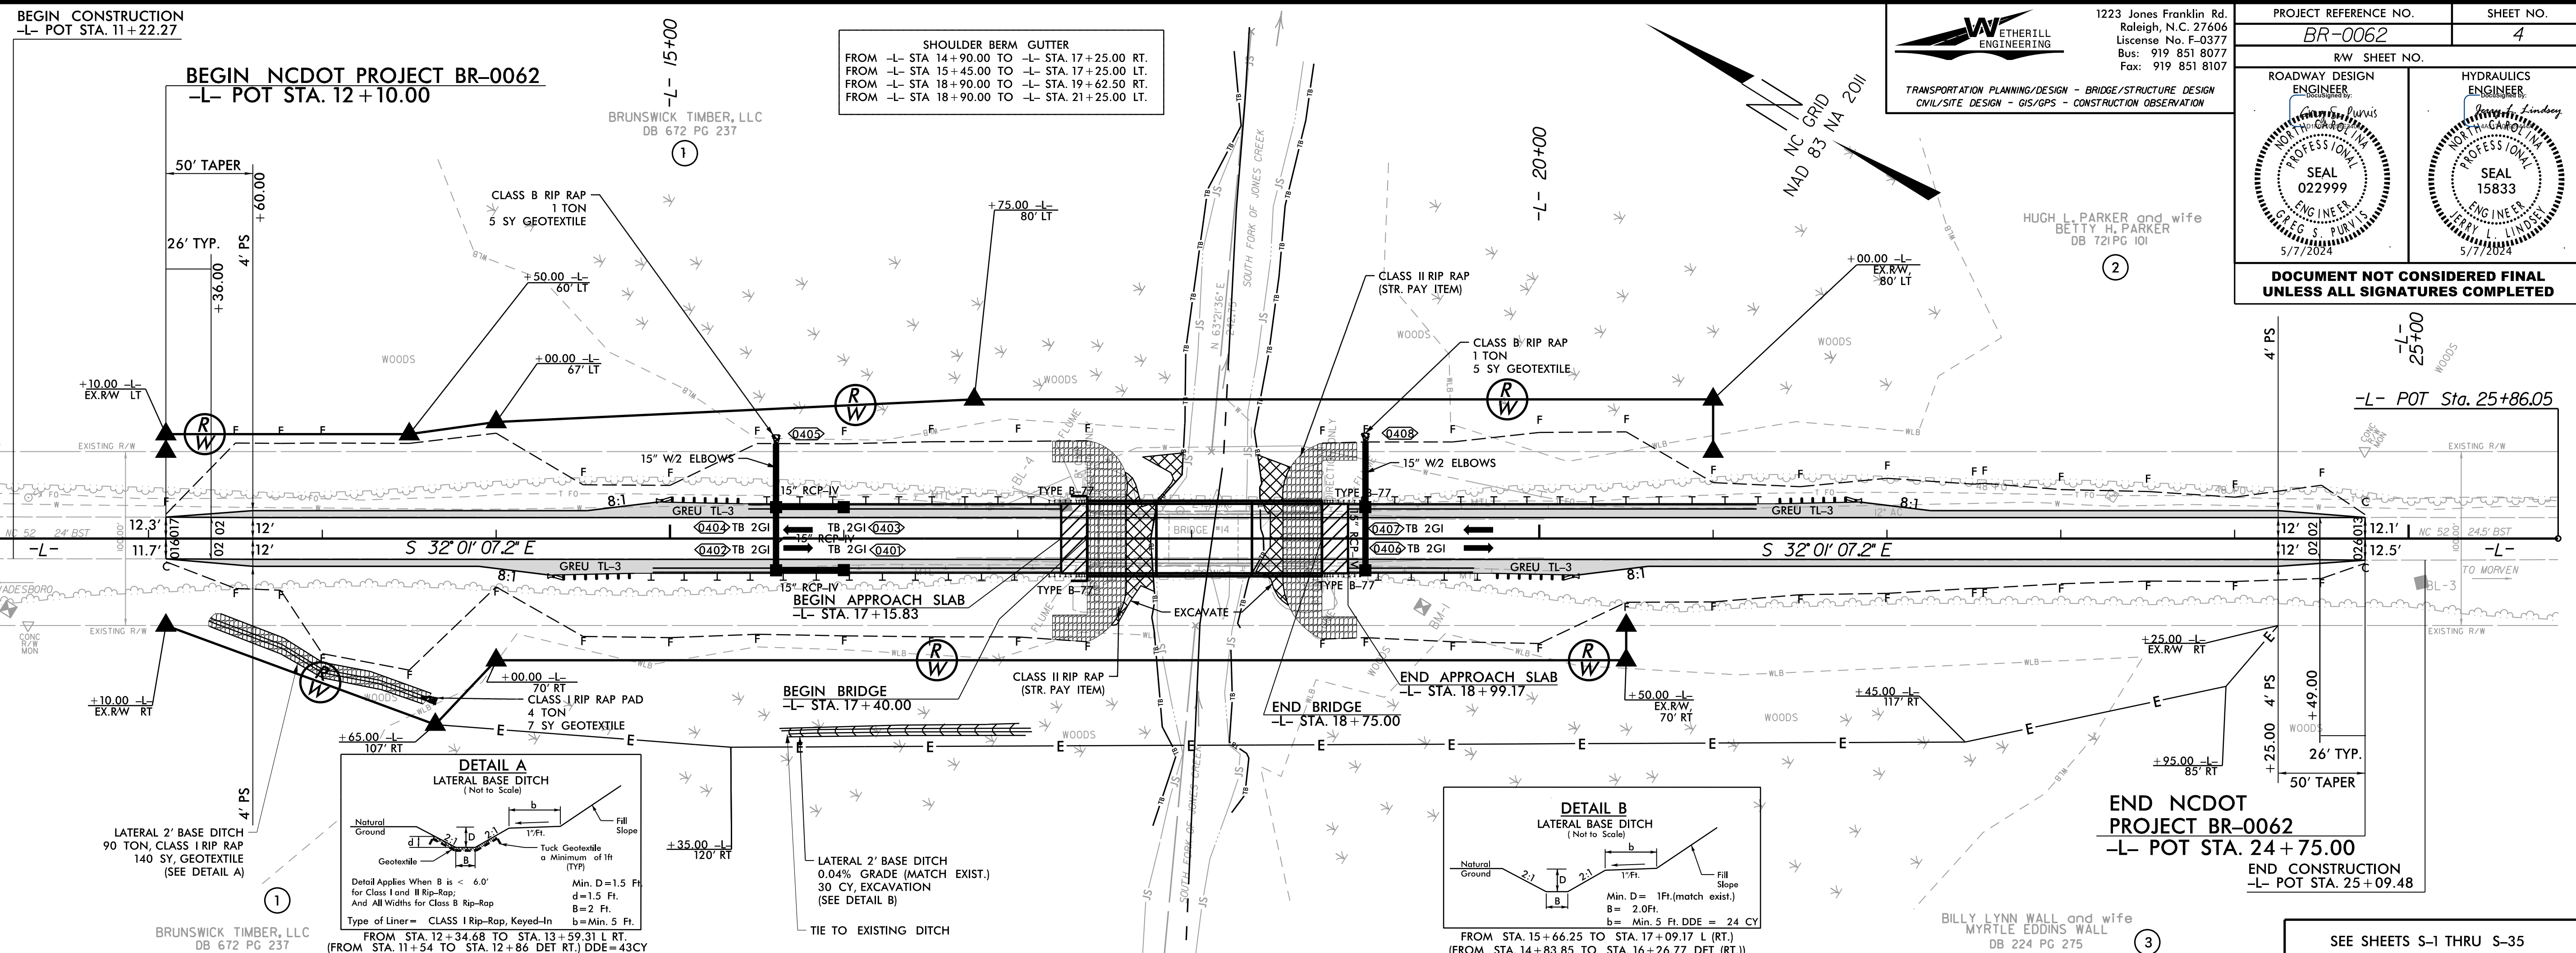

REVISIONS

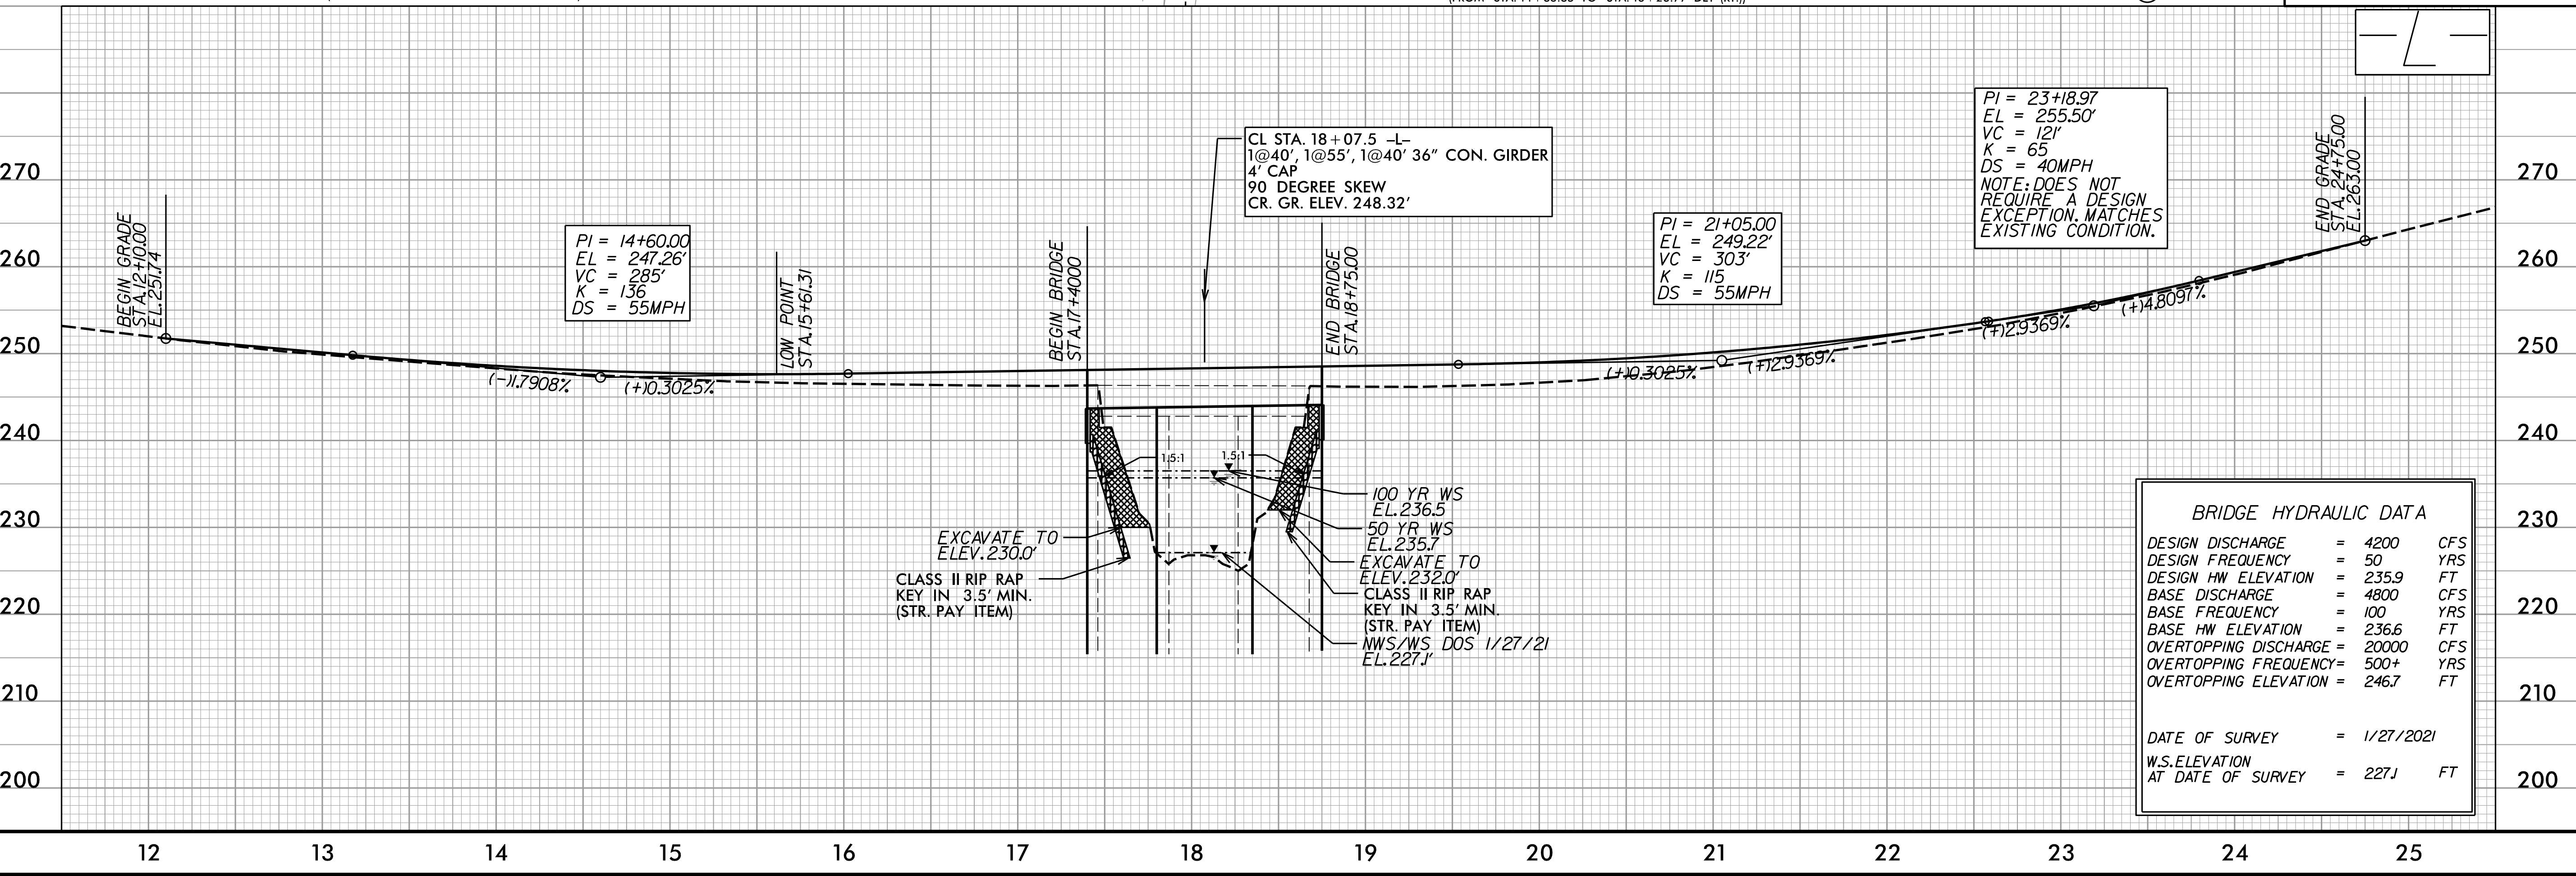

5/7/2024
P:\Projects\BR-0062\rdy_PSH.dgn
RSE:RSE:RSE