
DocuSign Envelope ID: 316E55AA-3DF6-4F5F-AB58-C4B6B8D6AE15

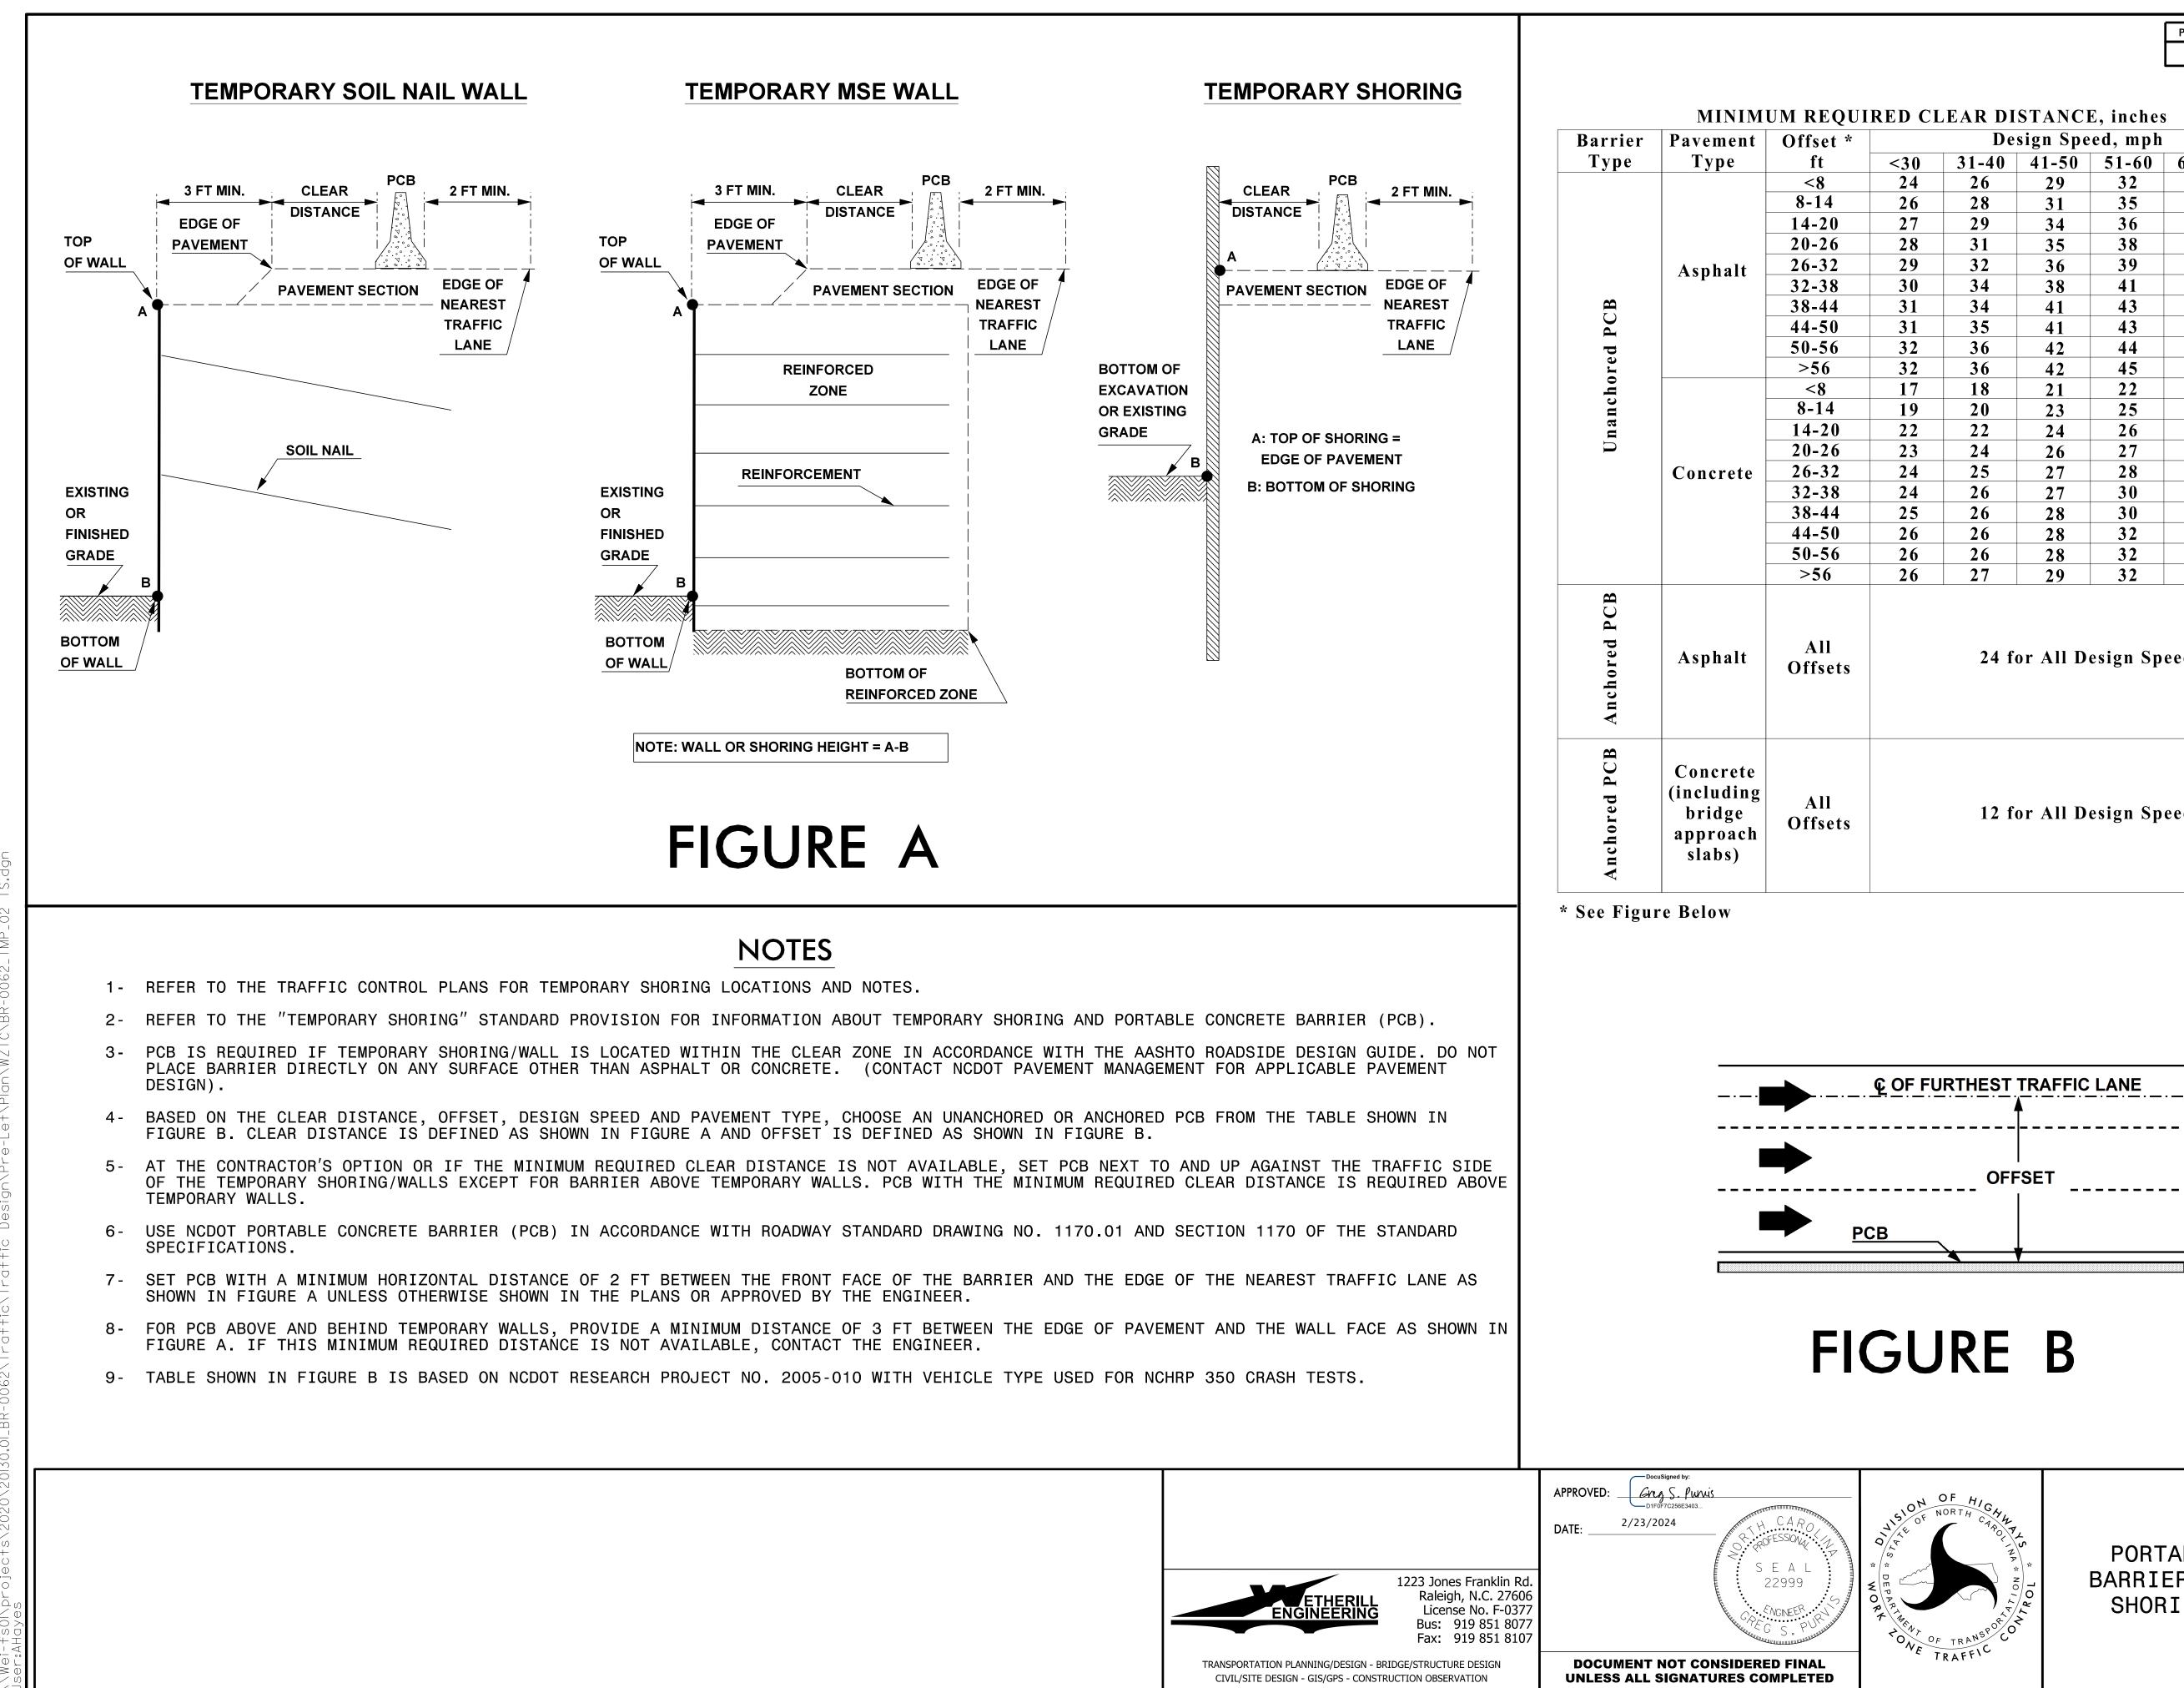

		KED CI			· · · · · · · · · · · · · · · · · · ·		
	Offset *			sign Spe	· •	1	
	ft	<30	31-40	41-50	51-60	61-70	71-80
	<8	24	26	29	32	36	40
	8-14	26	28	31	35	38	42
	14-20	27	29	34	36	39	43
	20-26	28	31	35	38	40	44
	26-32	29	32	36	39	42	45
	32-38	30	34	38	41	43	46
	38-44	31	34	41	43	45	48
	44-50	31	35	41	43	46	49
	50-56	32	36	42	44	47	50
	>56	32	36	42	45	47	51
	<8	17	18	21	22	25	26
	8-14	<u>    19    </u>	20	23	25	26	29
	14-20	22	22	24	26	28	31
	$\frac{20-26}{2}$	23	24	26	27	30	34
	26-32	24	25	27	28	32	35
	32-38	24	26	27	30	33	36
	38-44	25	26	28	30	34	37
	44-50	26	26	28	32	35	37
	50-56	26	26	28	32	35	38
	>56	26	27	29	32	36	38
0	All Offsets	24 for All Design Speeds					
(	All Offsets	12 for All Design Speeds					

## PORTABLE CONCRETE BARRIER AT TEMPORARY SHORING LOCATIONS