
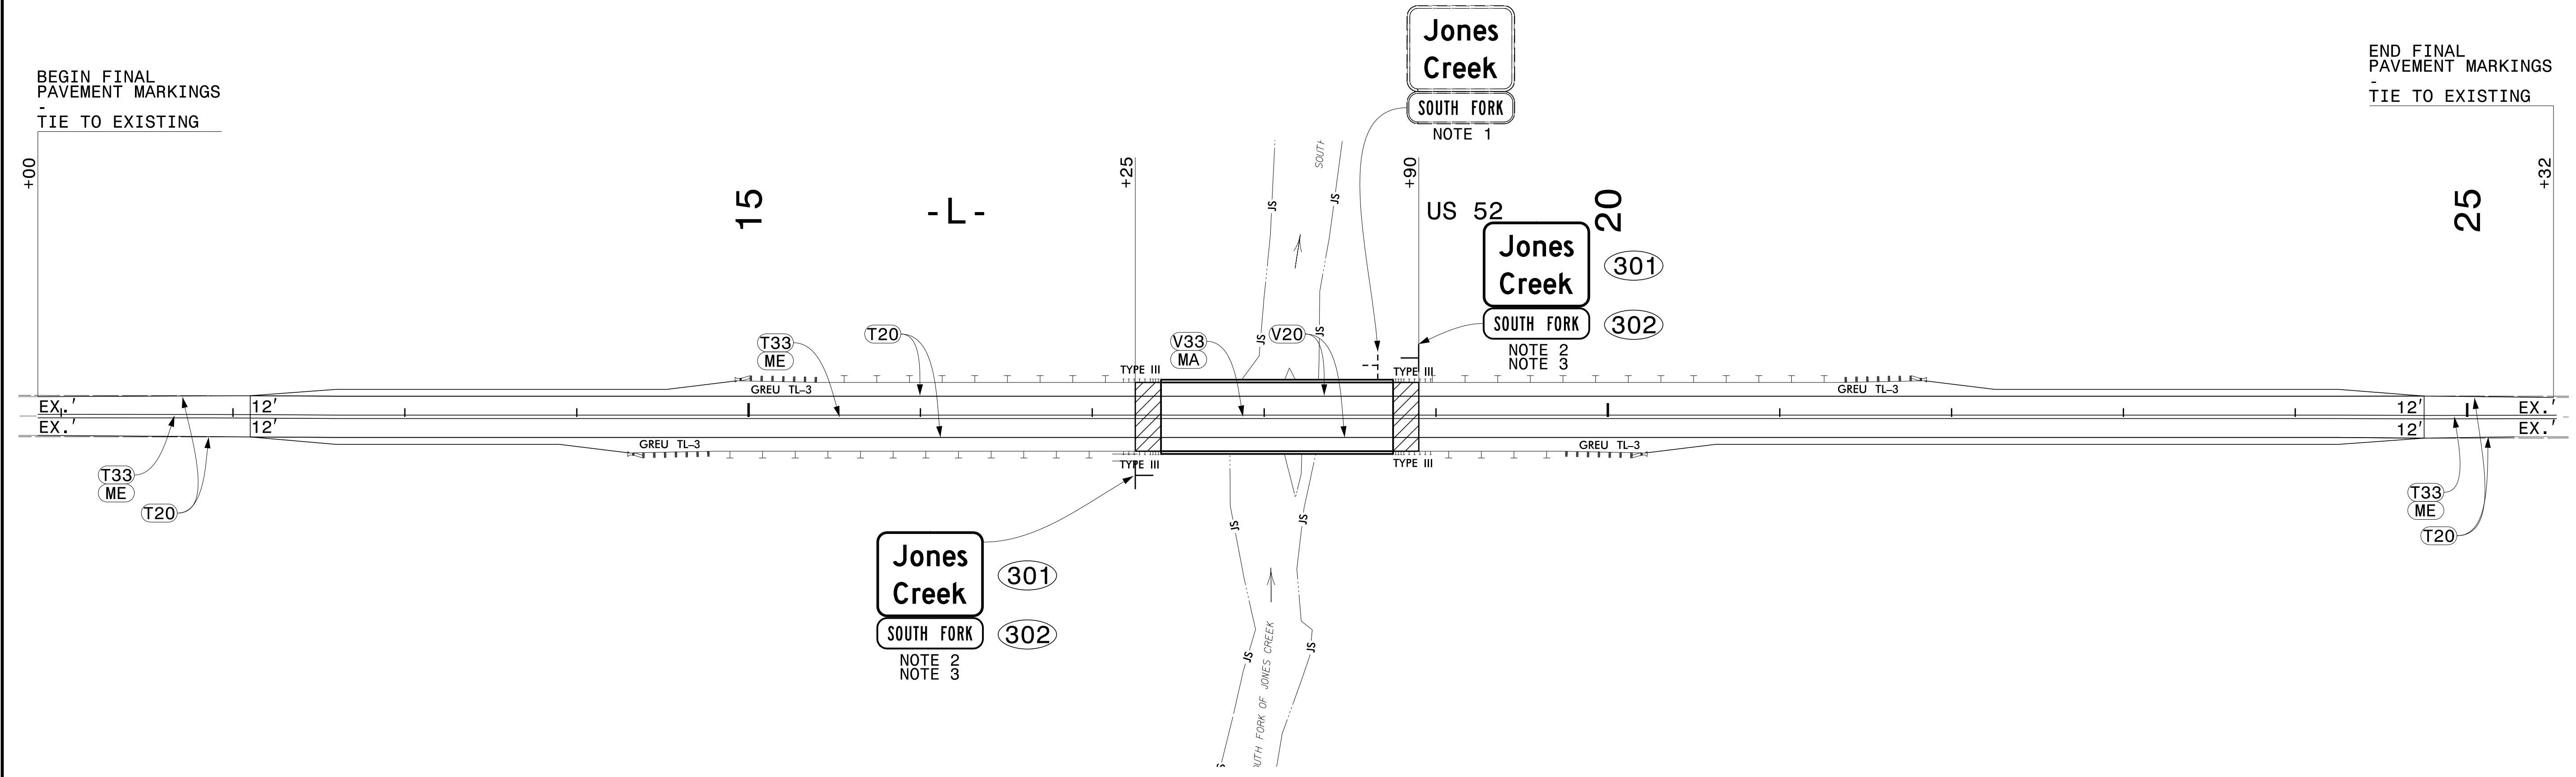
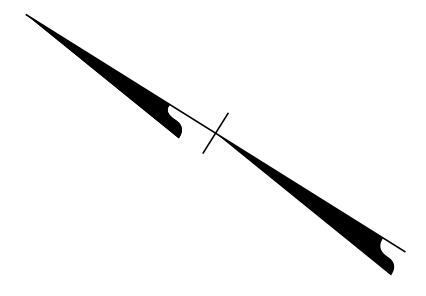
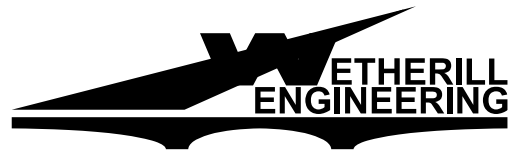


TIP NO. BR - 0062	SHEET NO. PMSP - 02
APPROVED: <i>Greg S. Purvis</i> DATE: 2/23/2024	
	
<b>DOCUMENT NOT CONSIDERED FINAL UNLESS ALL SIGNATURES COMPLETED</b>	



PROJECT NOTES

- 1 DISPOSAL OF SIGN SYSTEM, U-CHANNEL
- 2 SIGN ERECTION, TYPE D, E, AND F
- 3 TYPE 'D' SIGNS SHALL BE MOUNTED ON ONE U-CHANNEL POST



1223 Jones Franklin Rd.  
Raleigh, N.C. 27606  
License No. F-0377  
Bus: 919 851 8077  
Fax: 919 851 8107

TRANSPORTATION PLANNING/DESIGN - BRIDGE/STRUCTURE DESIGN  
CIVIL/SITE DESIGN - GIS/GPS - CONSTRUCTION OBSERVATION

## PAVEMENT MARKING AND SIGNING DETAIL

2/22/2024  
 \\net-pc01\projects\2020\20130.01.BR-0062\Traffic\Design\Pre-Let\Plan\Pavement Markings\BR-0062\_P MSP\_02\_DTL.dgn  
 User: AHayes