

5/14/99

WETHERILL ENGINEERING
 1223 Jones Franklin Rd.
 Raleigh, N.C. 27606
 License No. F-0377
 Bus: 919 851 8077
 Fax: 919 851 8107


TRANSPORTATION PLANNING/DESIGN - BRIDGE/STRUCTURE DESIGN - GIS/GPS
 CIVIL/SITE DESIGN - CONSTRUCTION OBSERVATION - SURVEY/SUE - UTILITIES

PROJECT REFERENCE NO. BR-0062	SHEET NO. UC-5
DESIGNED BY: TWR	DATE: 3/22/2024
DRAWN BY: TWR	
CHECKED BY: PKP	
APPROVED BY: SLK	
REVISED:	
NORTH CAROLINA DEPARTMENT OF TRANSPORTATION	
UTILITIES ENGINEERING SEC. PHONE: (919) 707-6690 FAX: (919) 250-4151	UTILITY CONSTRUCTION PLANS ONLY


WL-1

UTILITY CONSTRUCTION

DOCUMENT NOT CONSIDERED FINAL
UNLESS ALL SIGNATURES COMPLETED

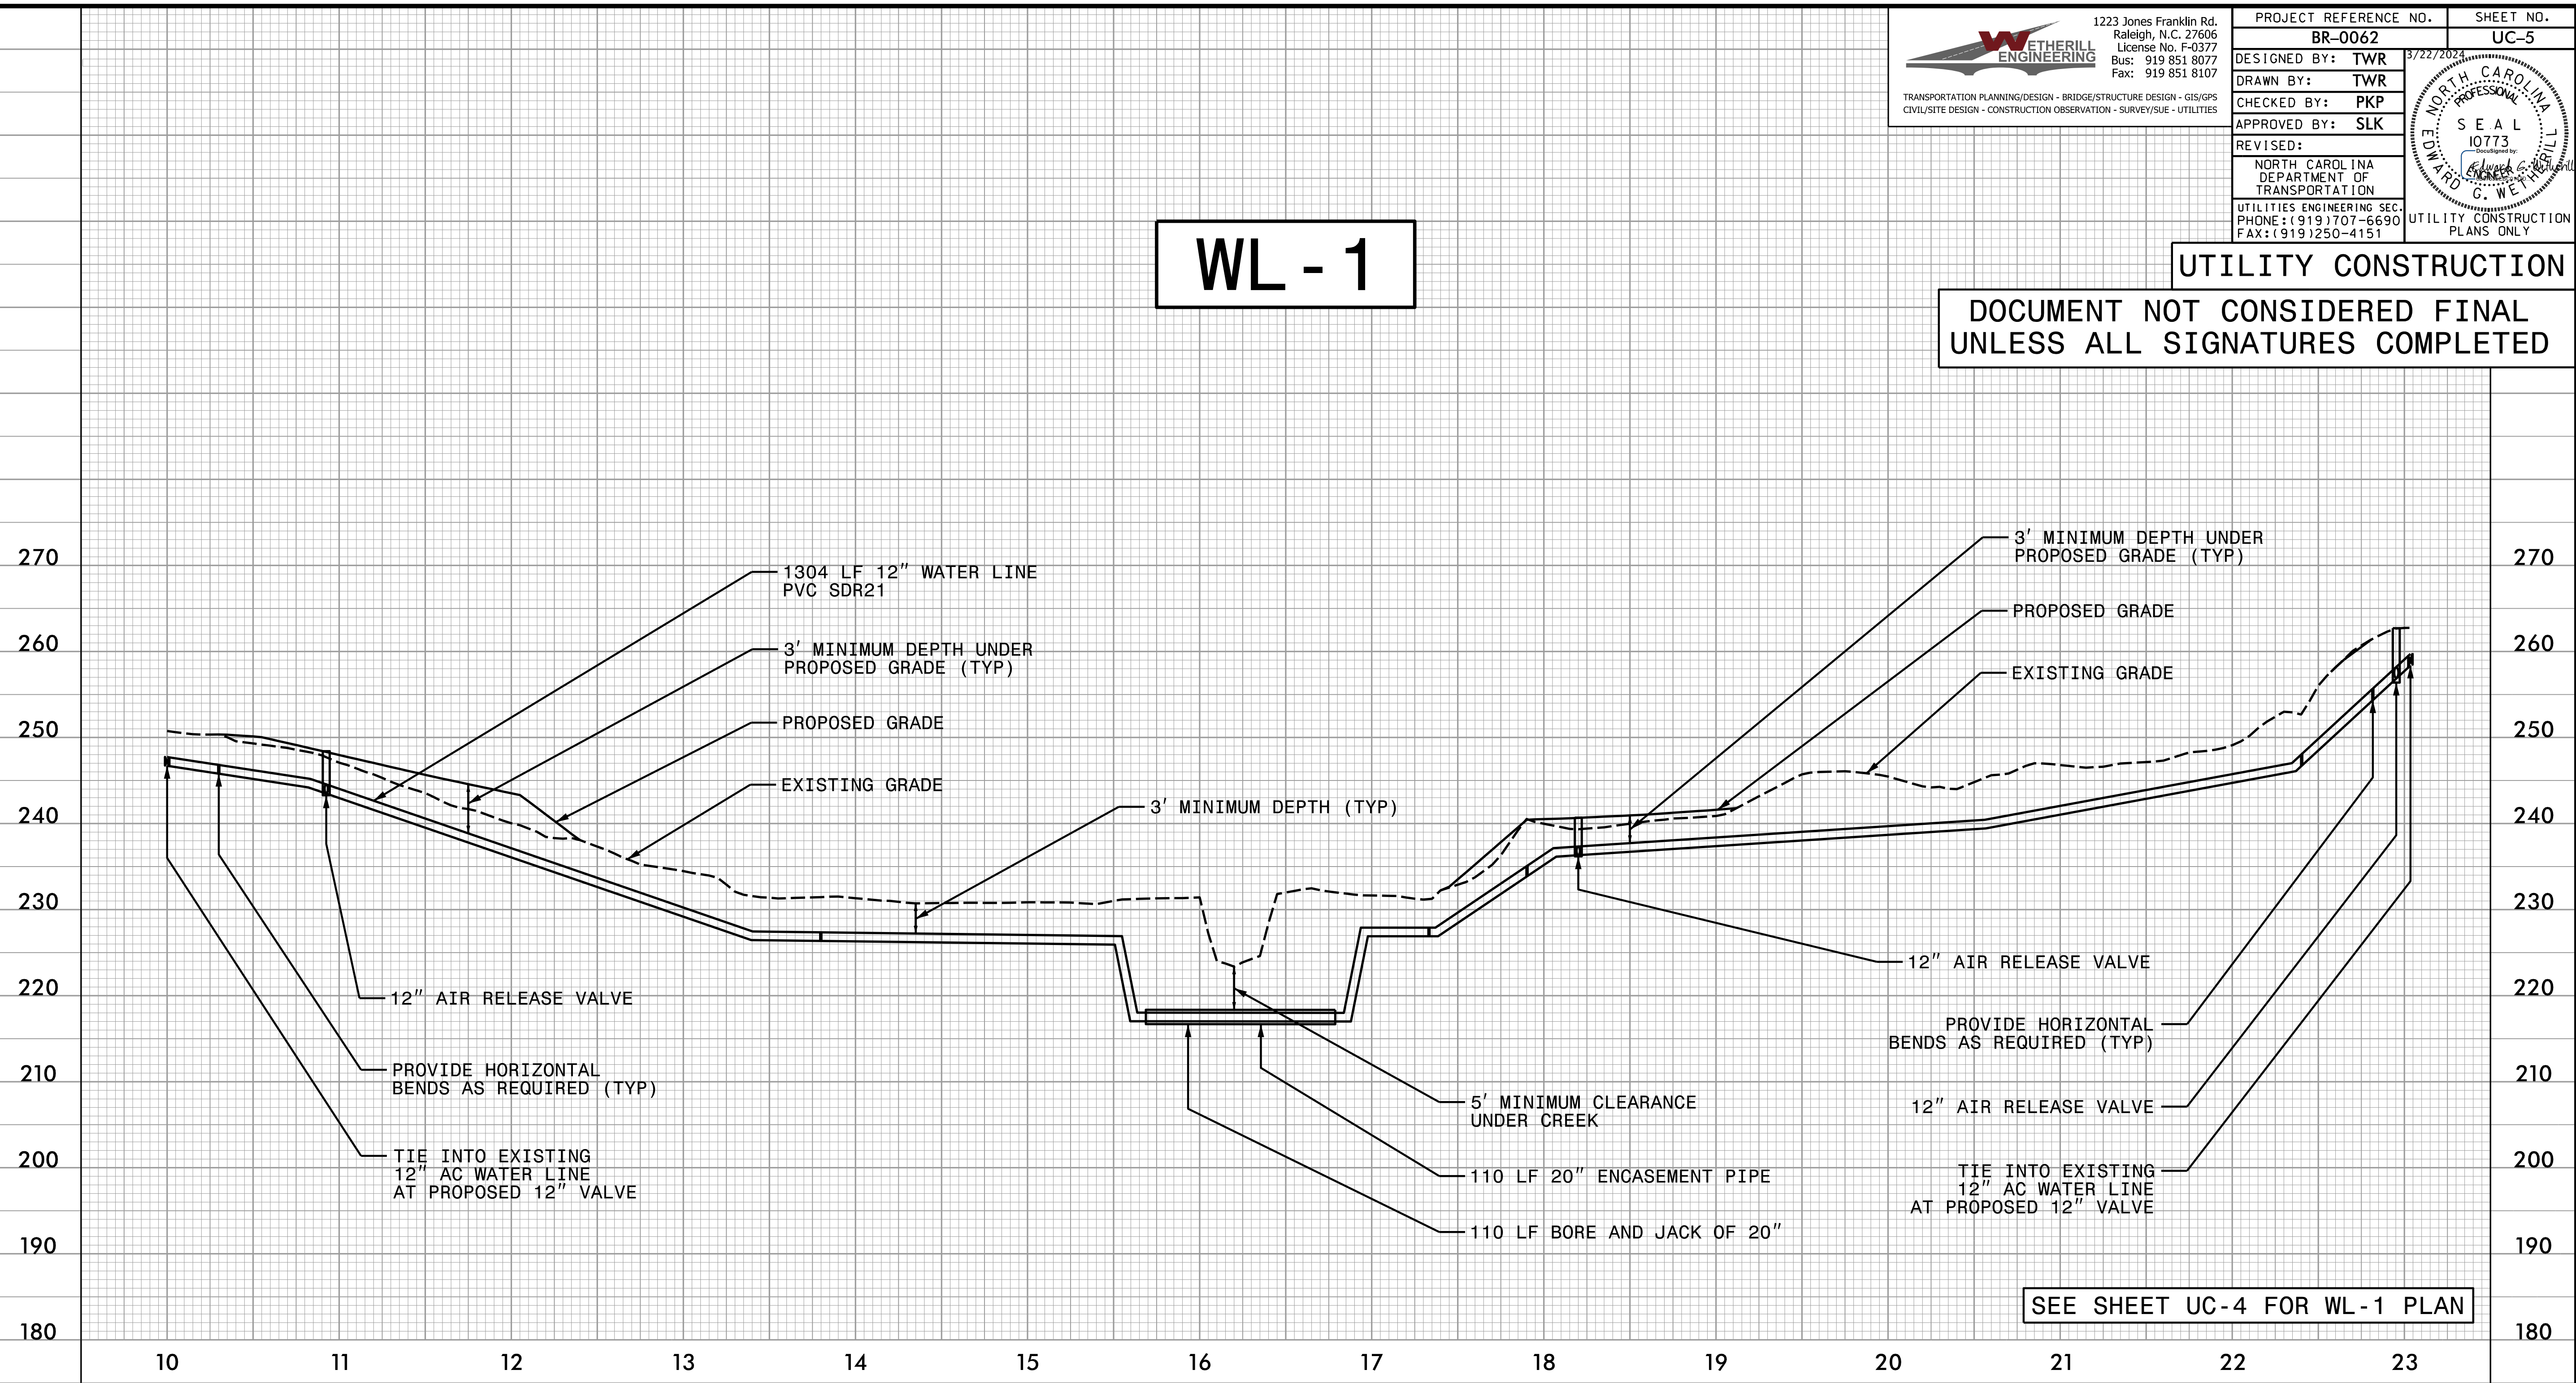

SEE SHEET UC-4 FOR WL-1 PLAN

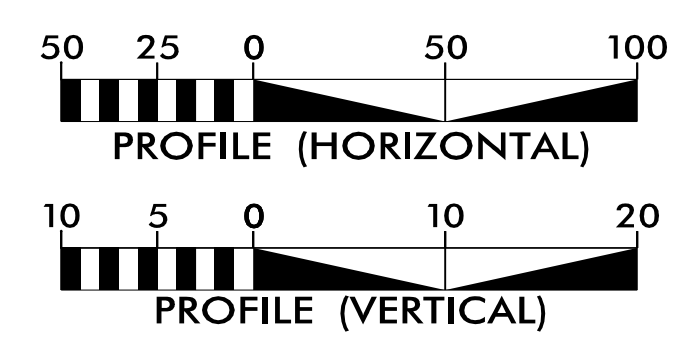

3/22/2024
3:24:06 PM
UC5_psh.dgn