
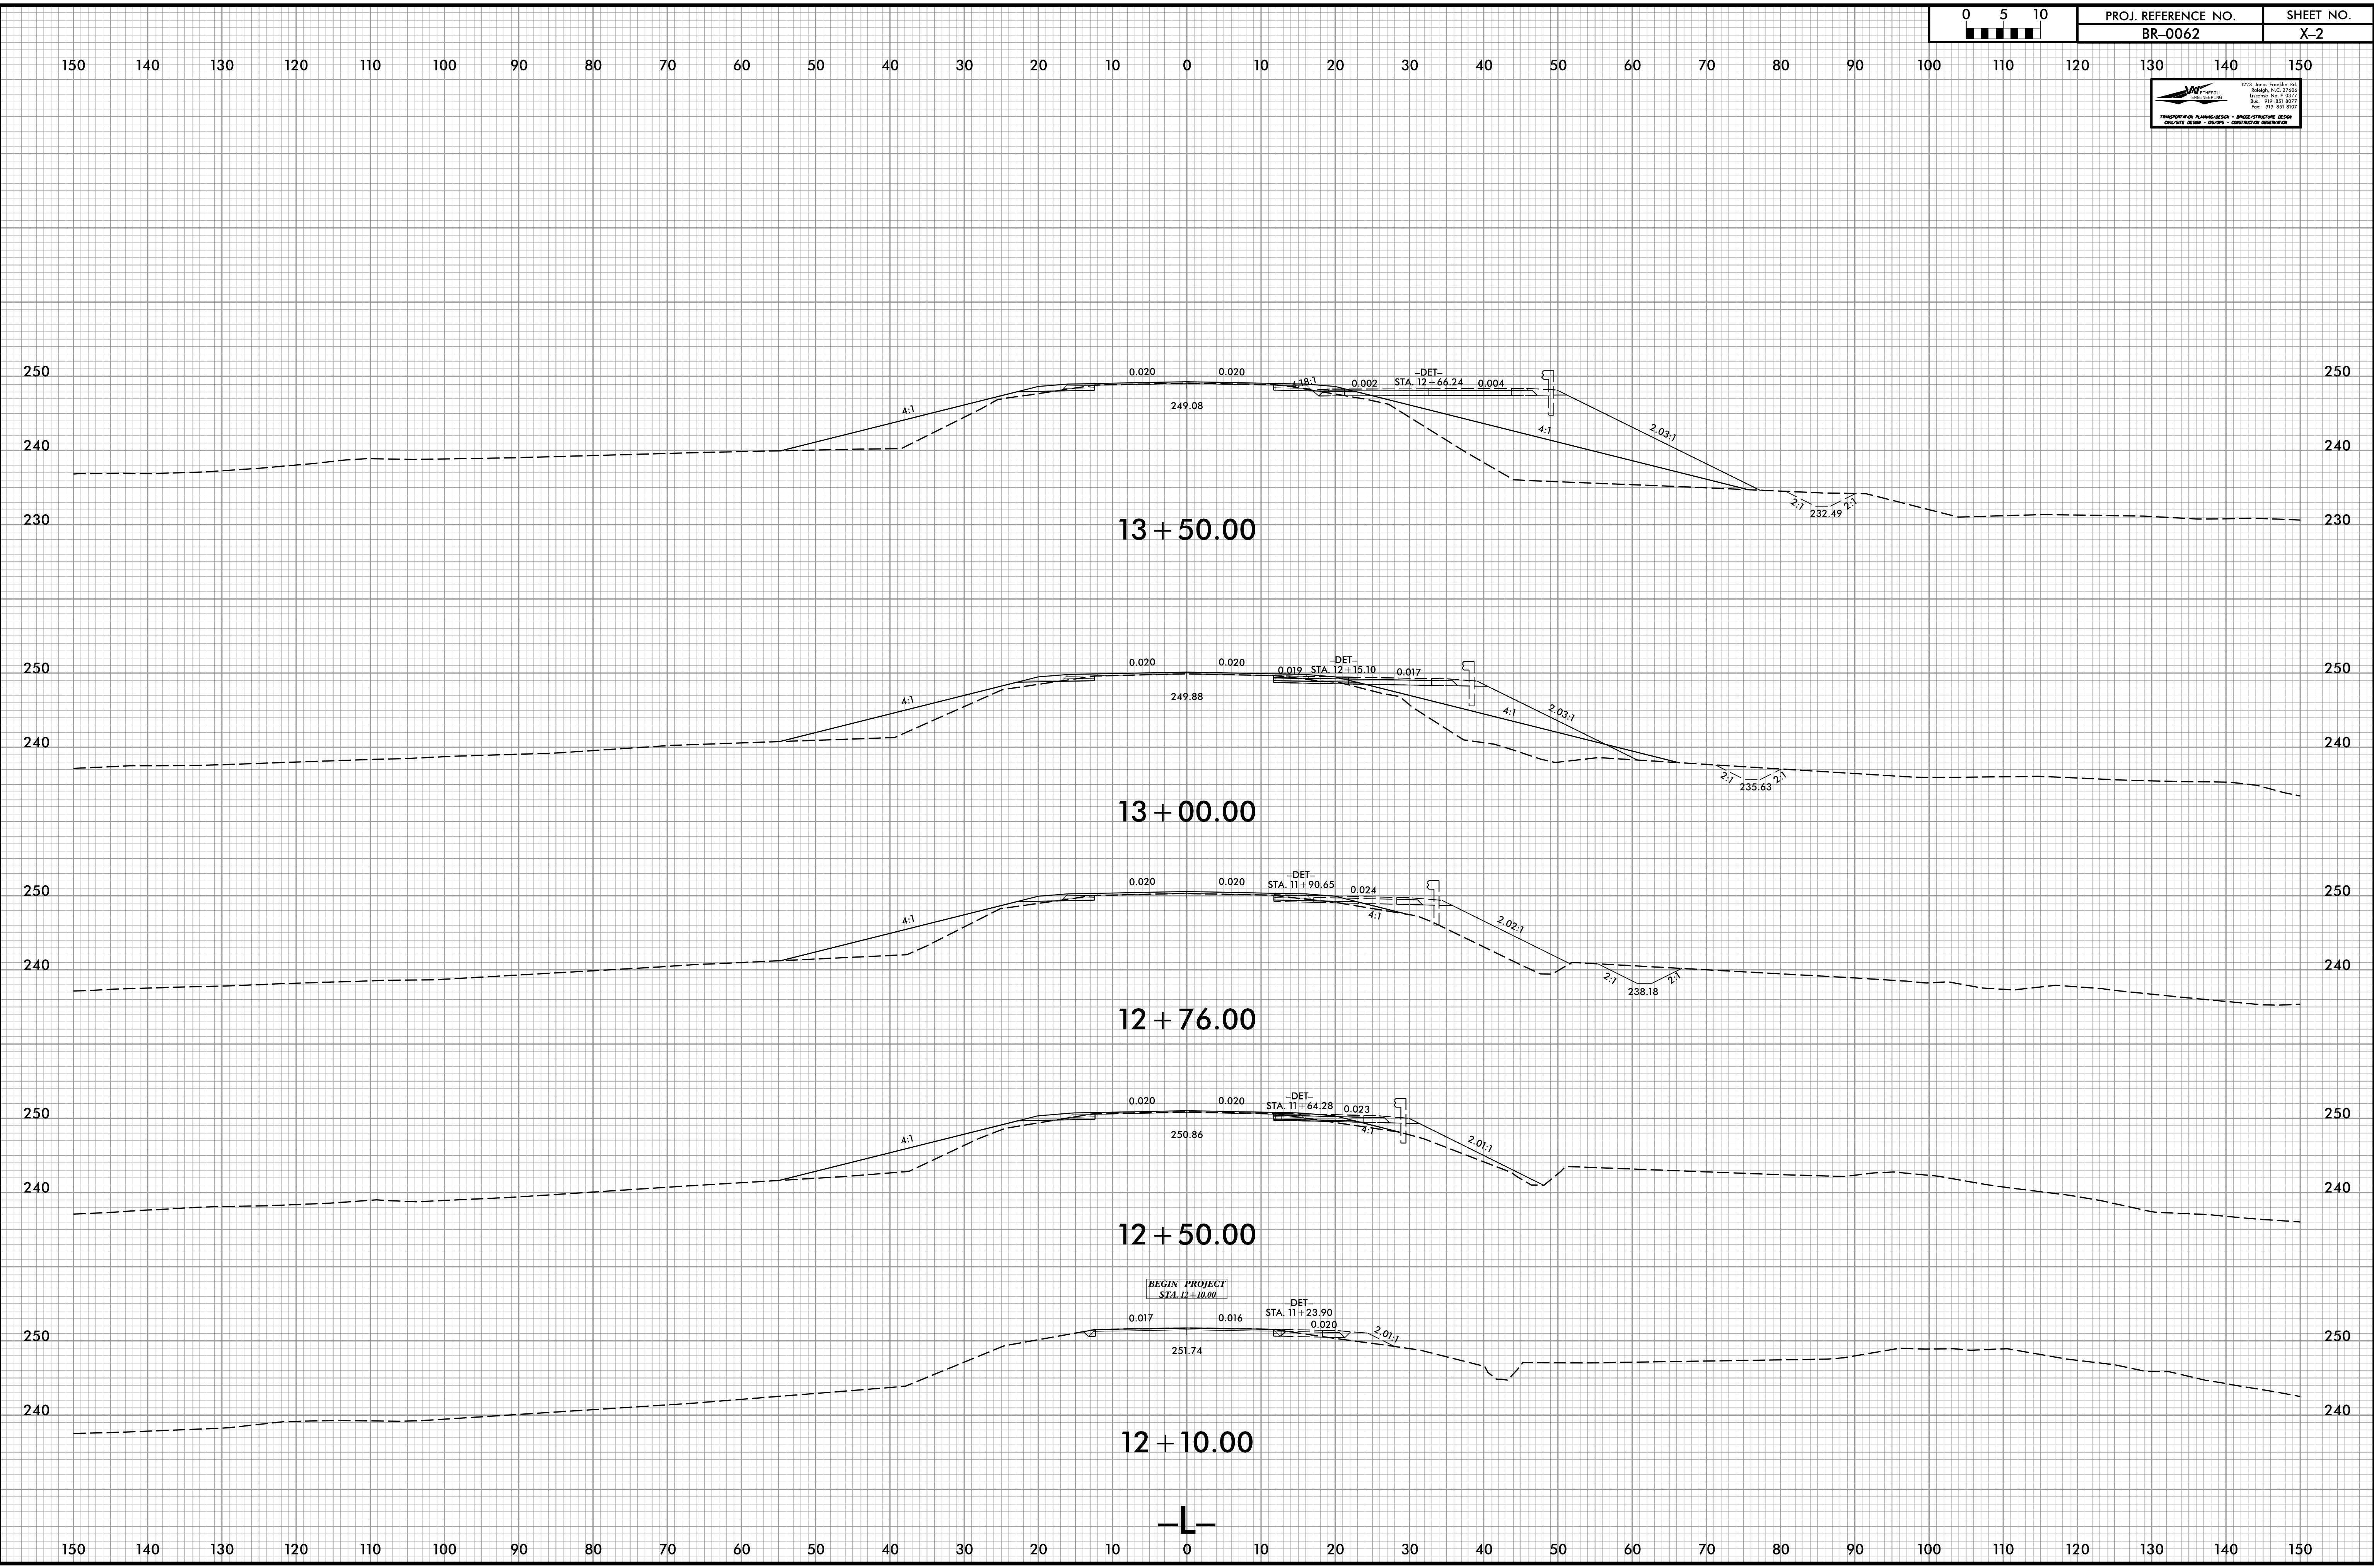
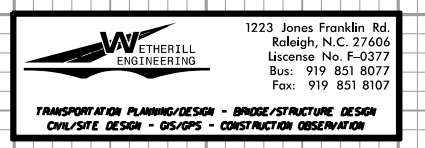


8/23/99

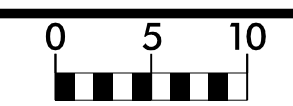

2/22/2024
13:58:06
J:\BR-0062_R01Y_XPL.dgn