
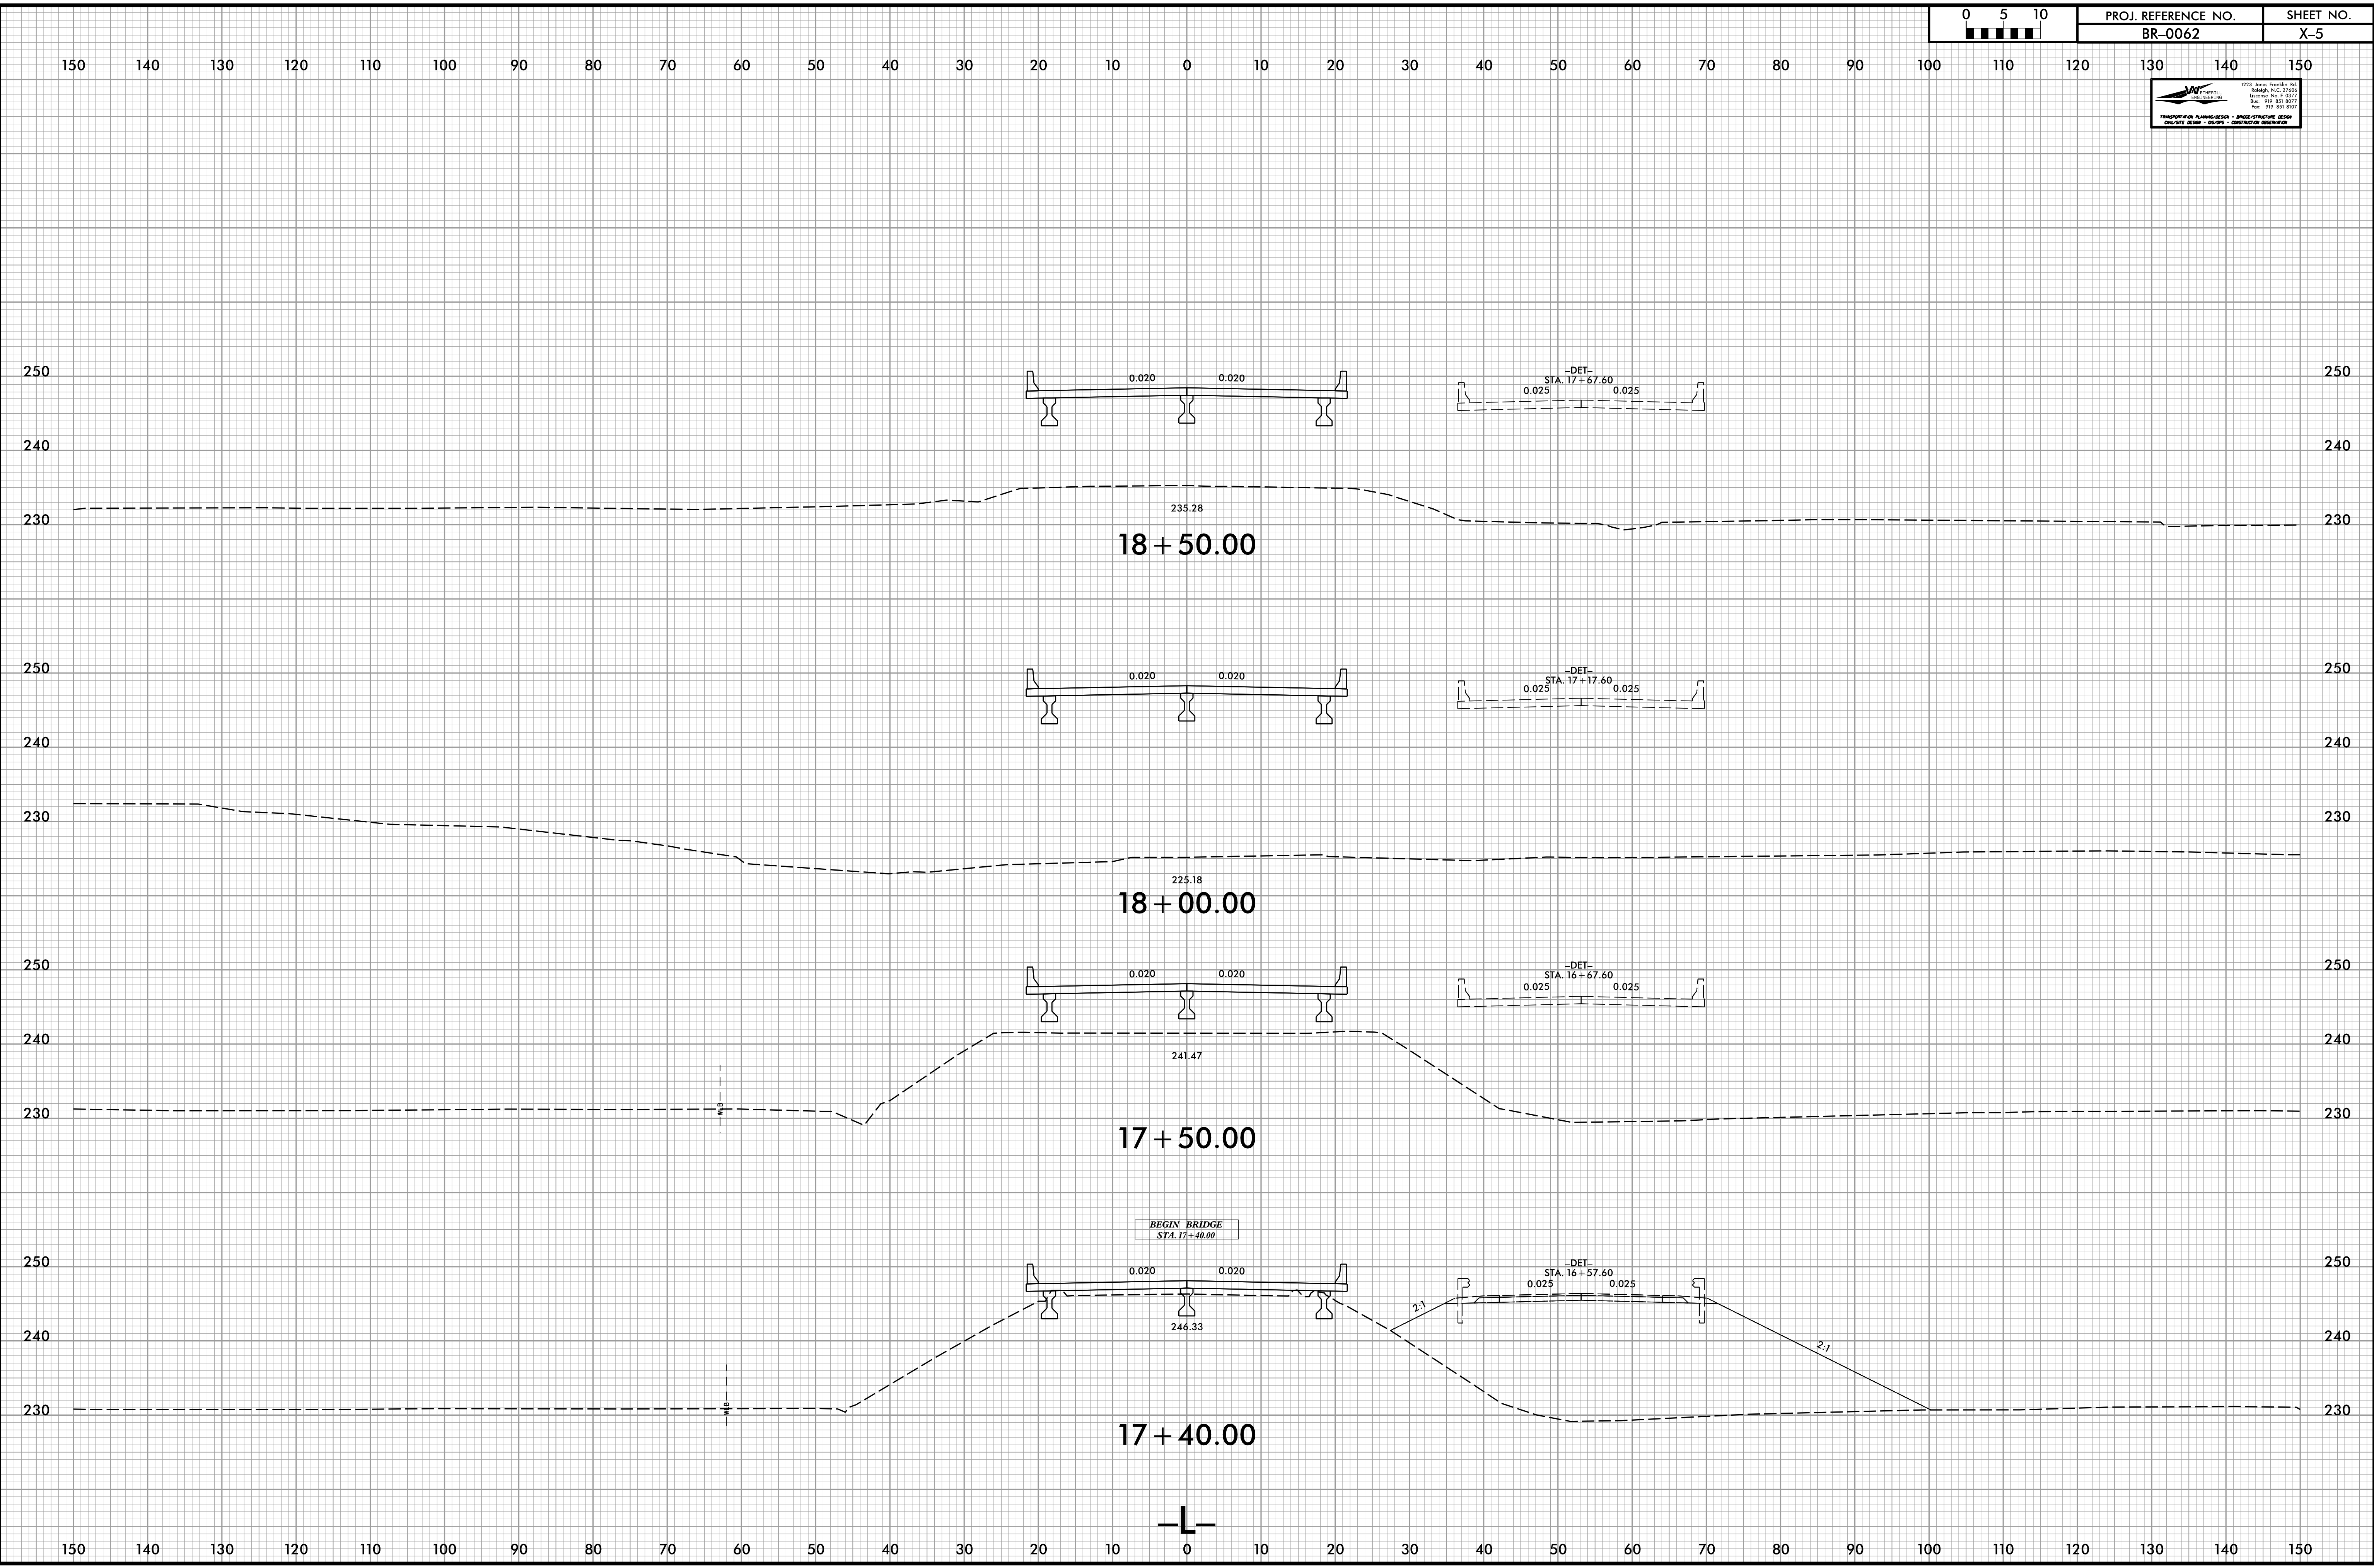
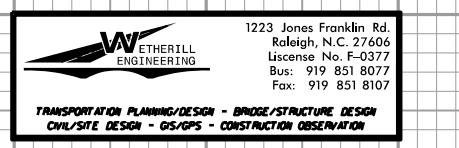


8/23/99

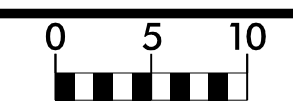

1/3/2024  
J:\BR-0062\RDY\_XPL.dgn  
J:\BR-0062