
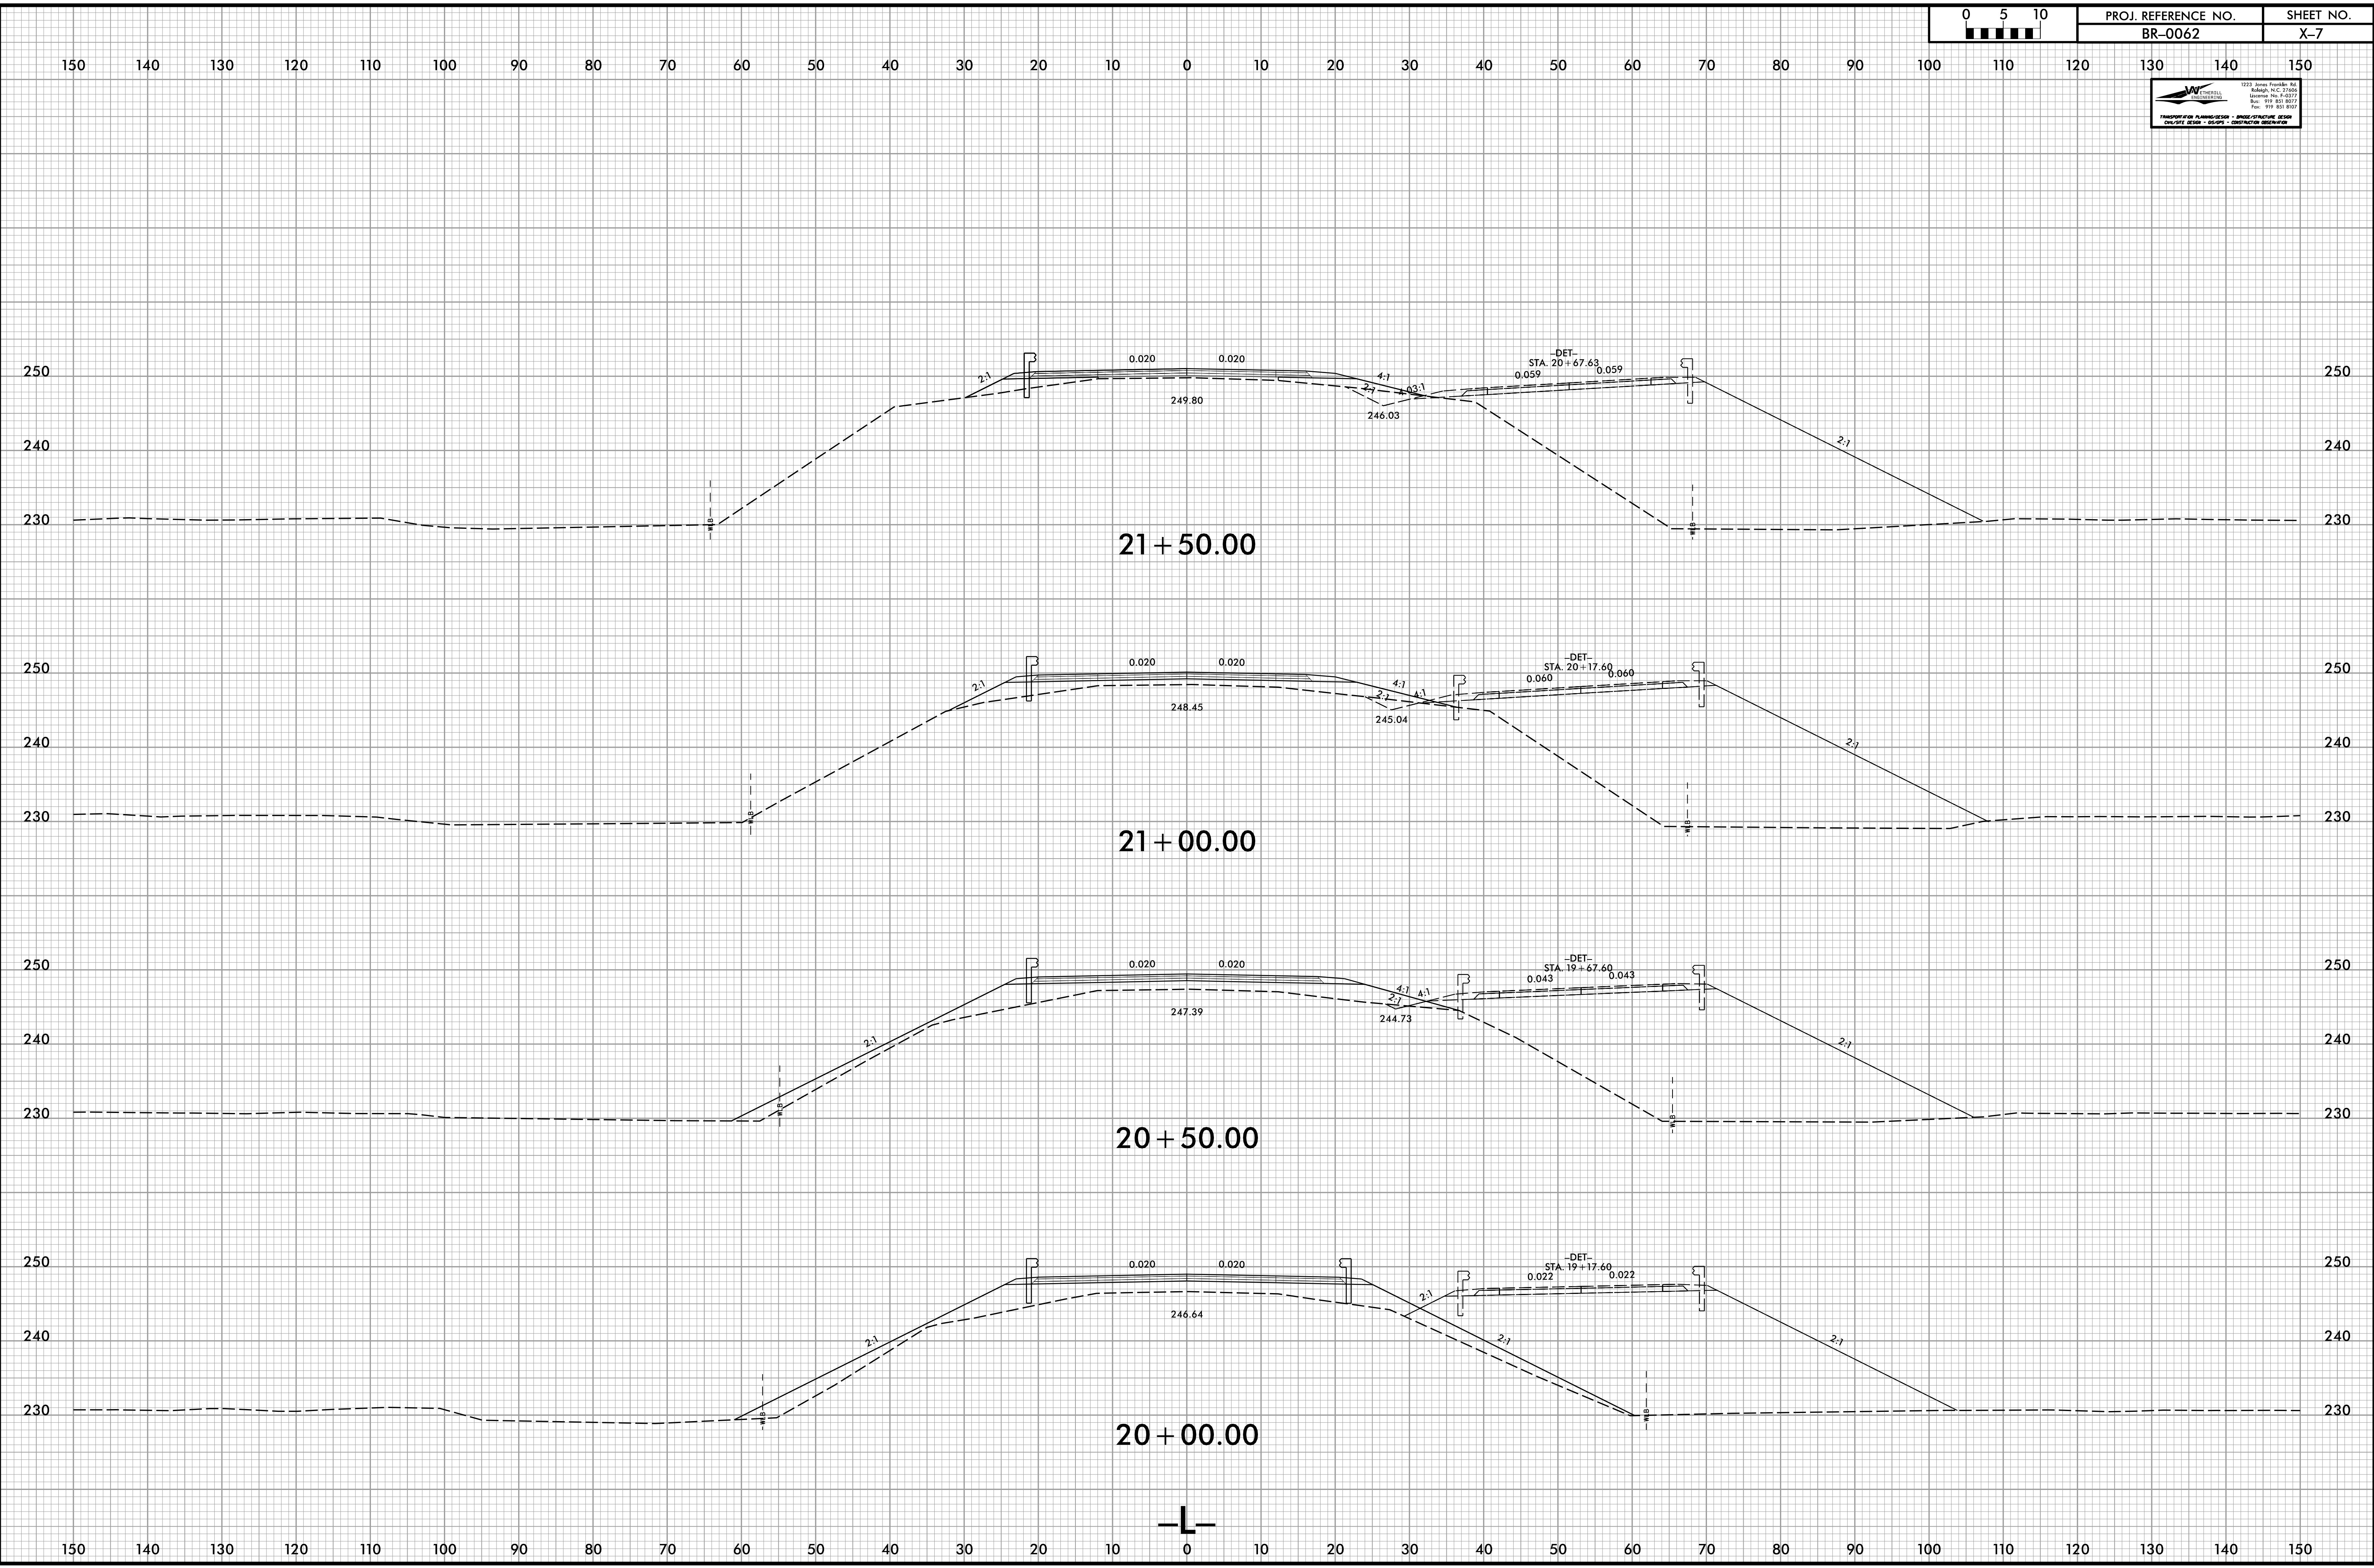
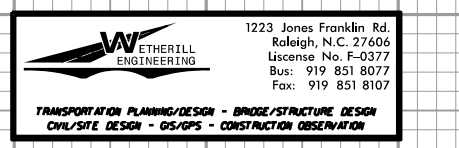


8/23/99

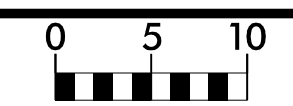

1/3/2024
1:5:18 PM
J:\BR-0062\RDY_XPL.dgn
J:\BR-0062