

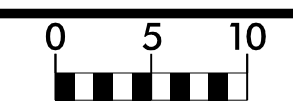


8/23/99

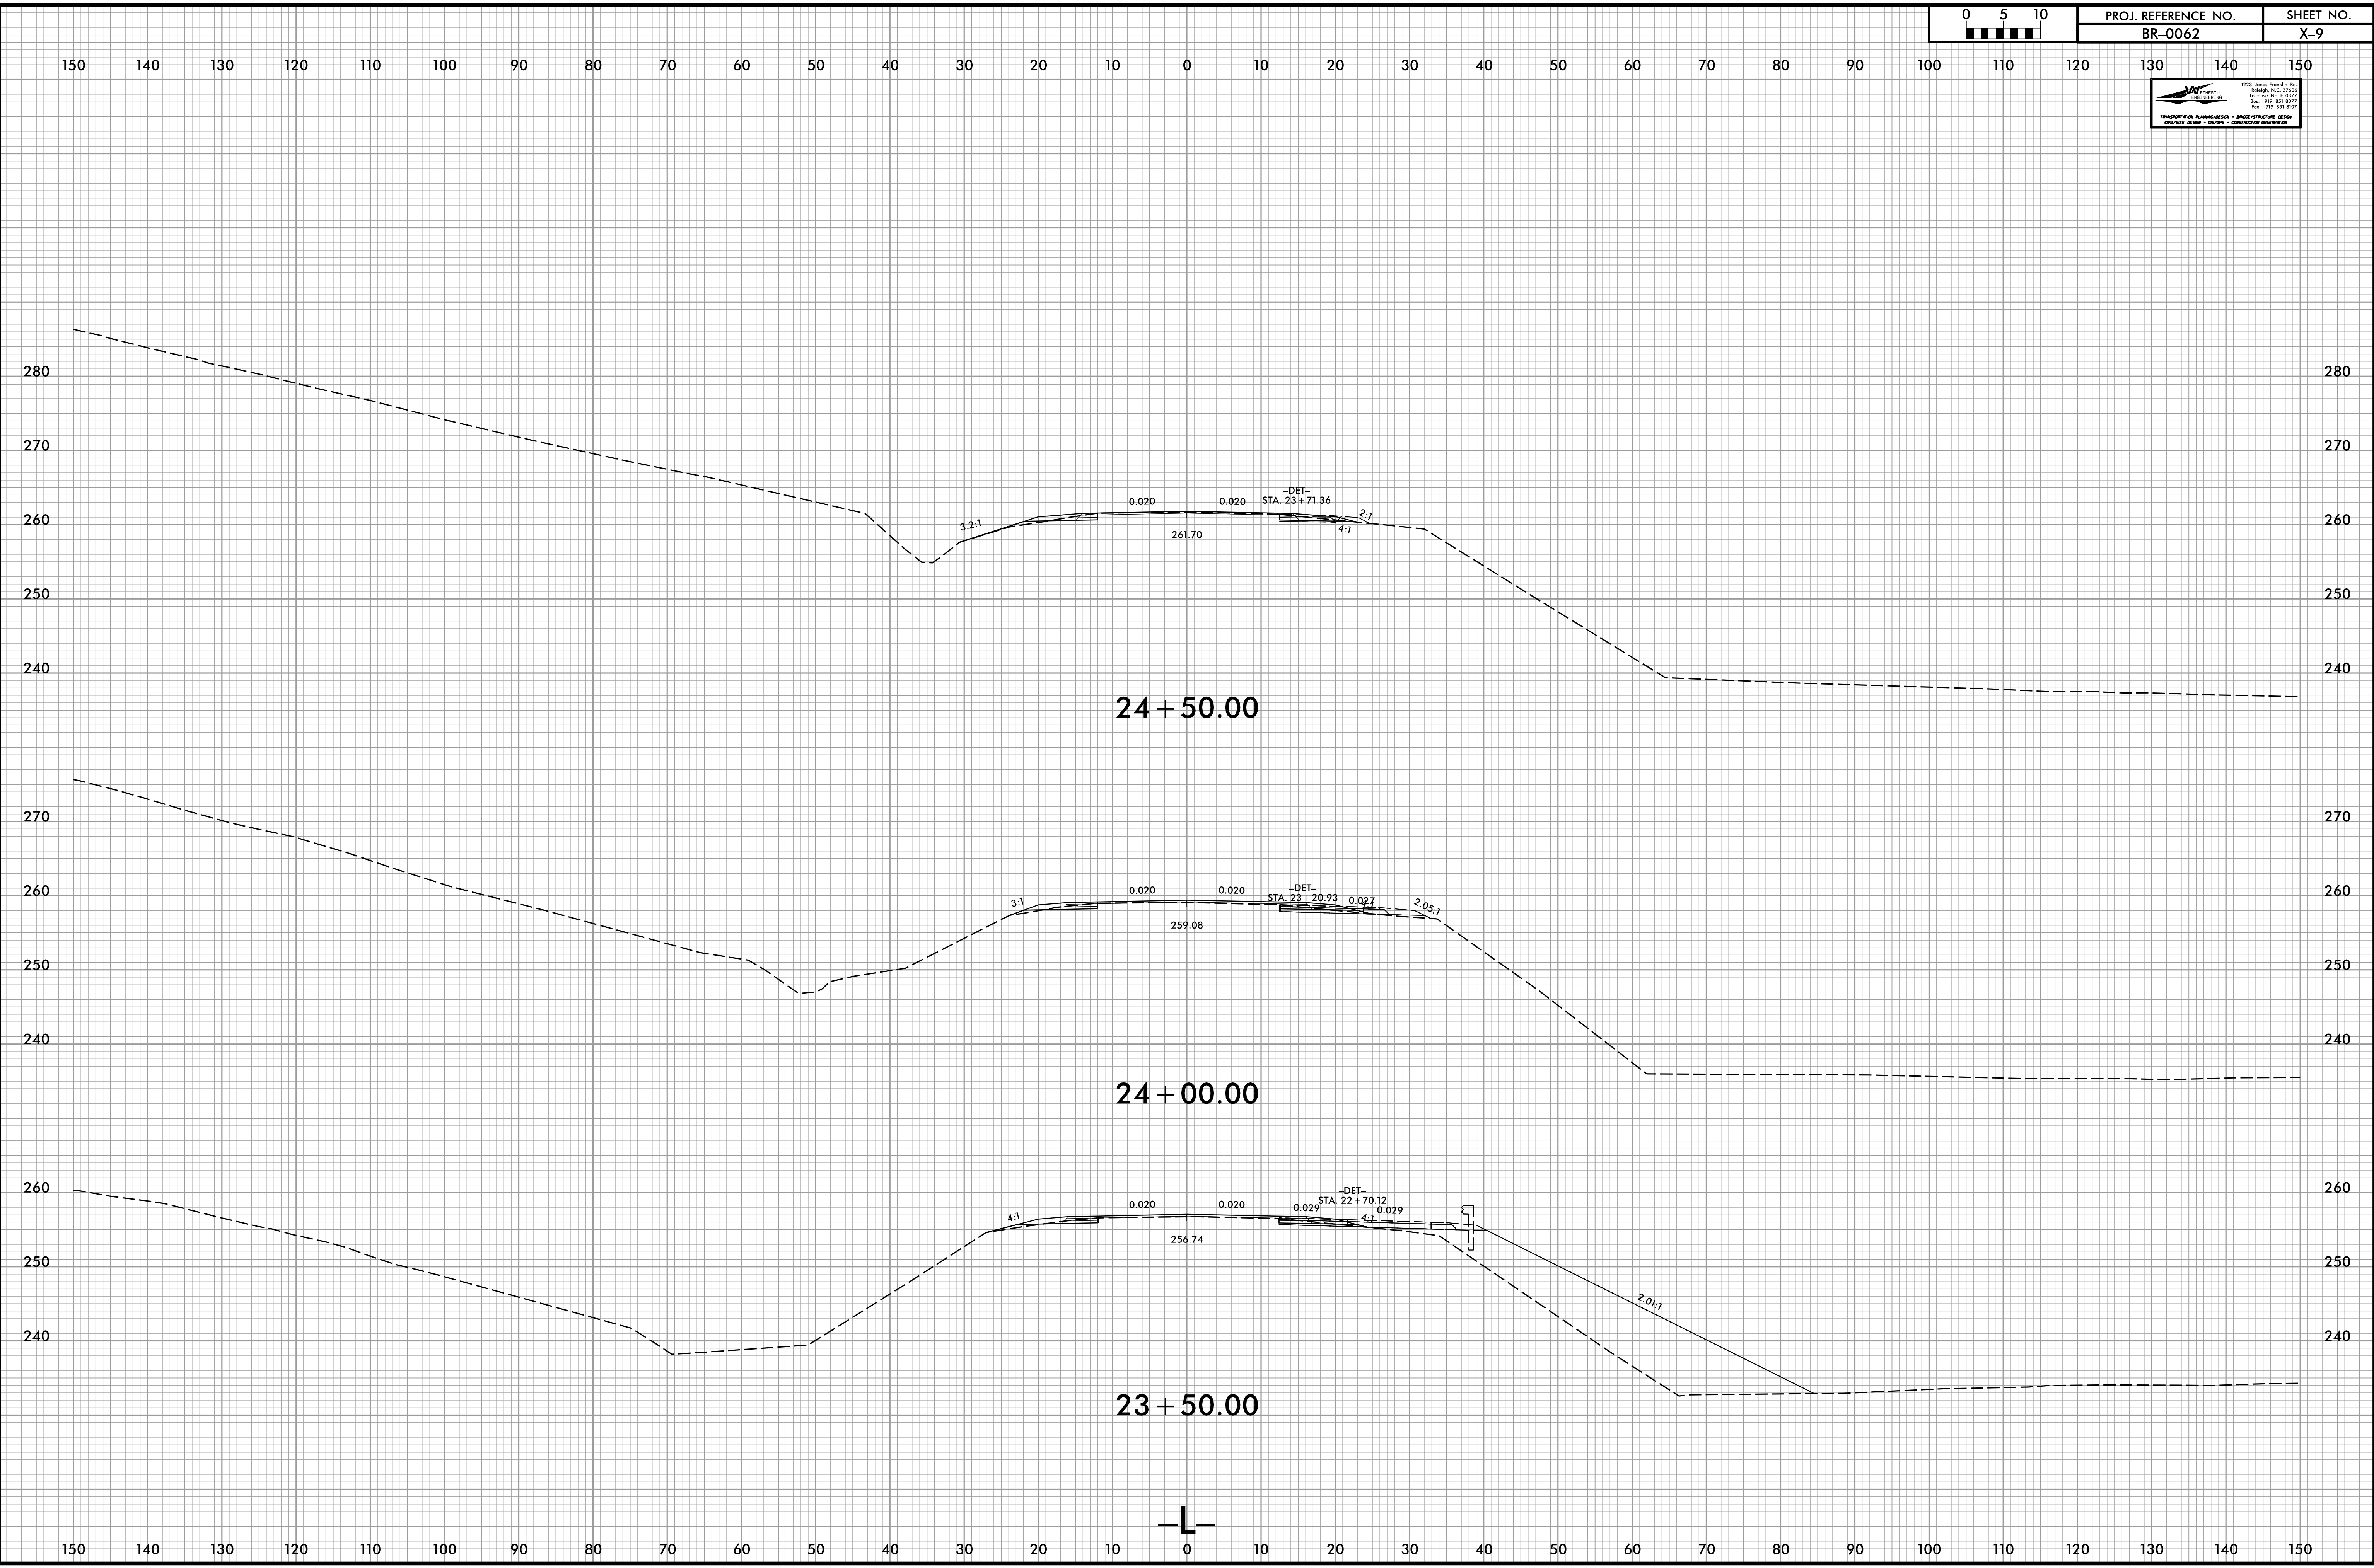

PROJ. REFERENCE NO. BR-0062	SHEET NO. X-9
--------------------------------	------------------

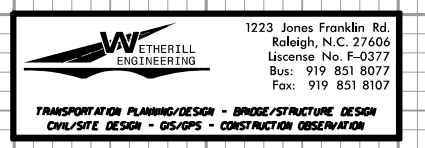

2/22/2024
1:5:18 PM
J:\BR-0062_RDY_XPL.dgn