

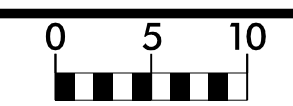


8/23/99

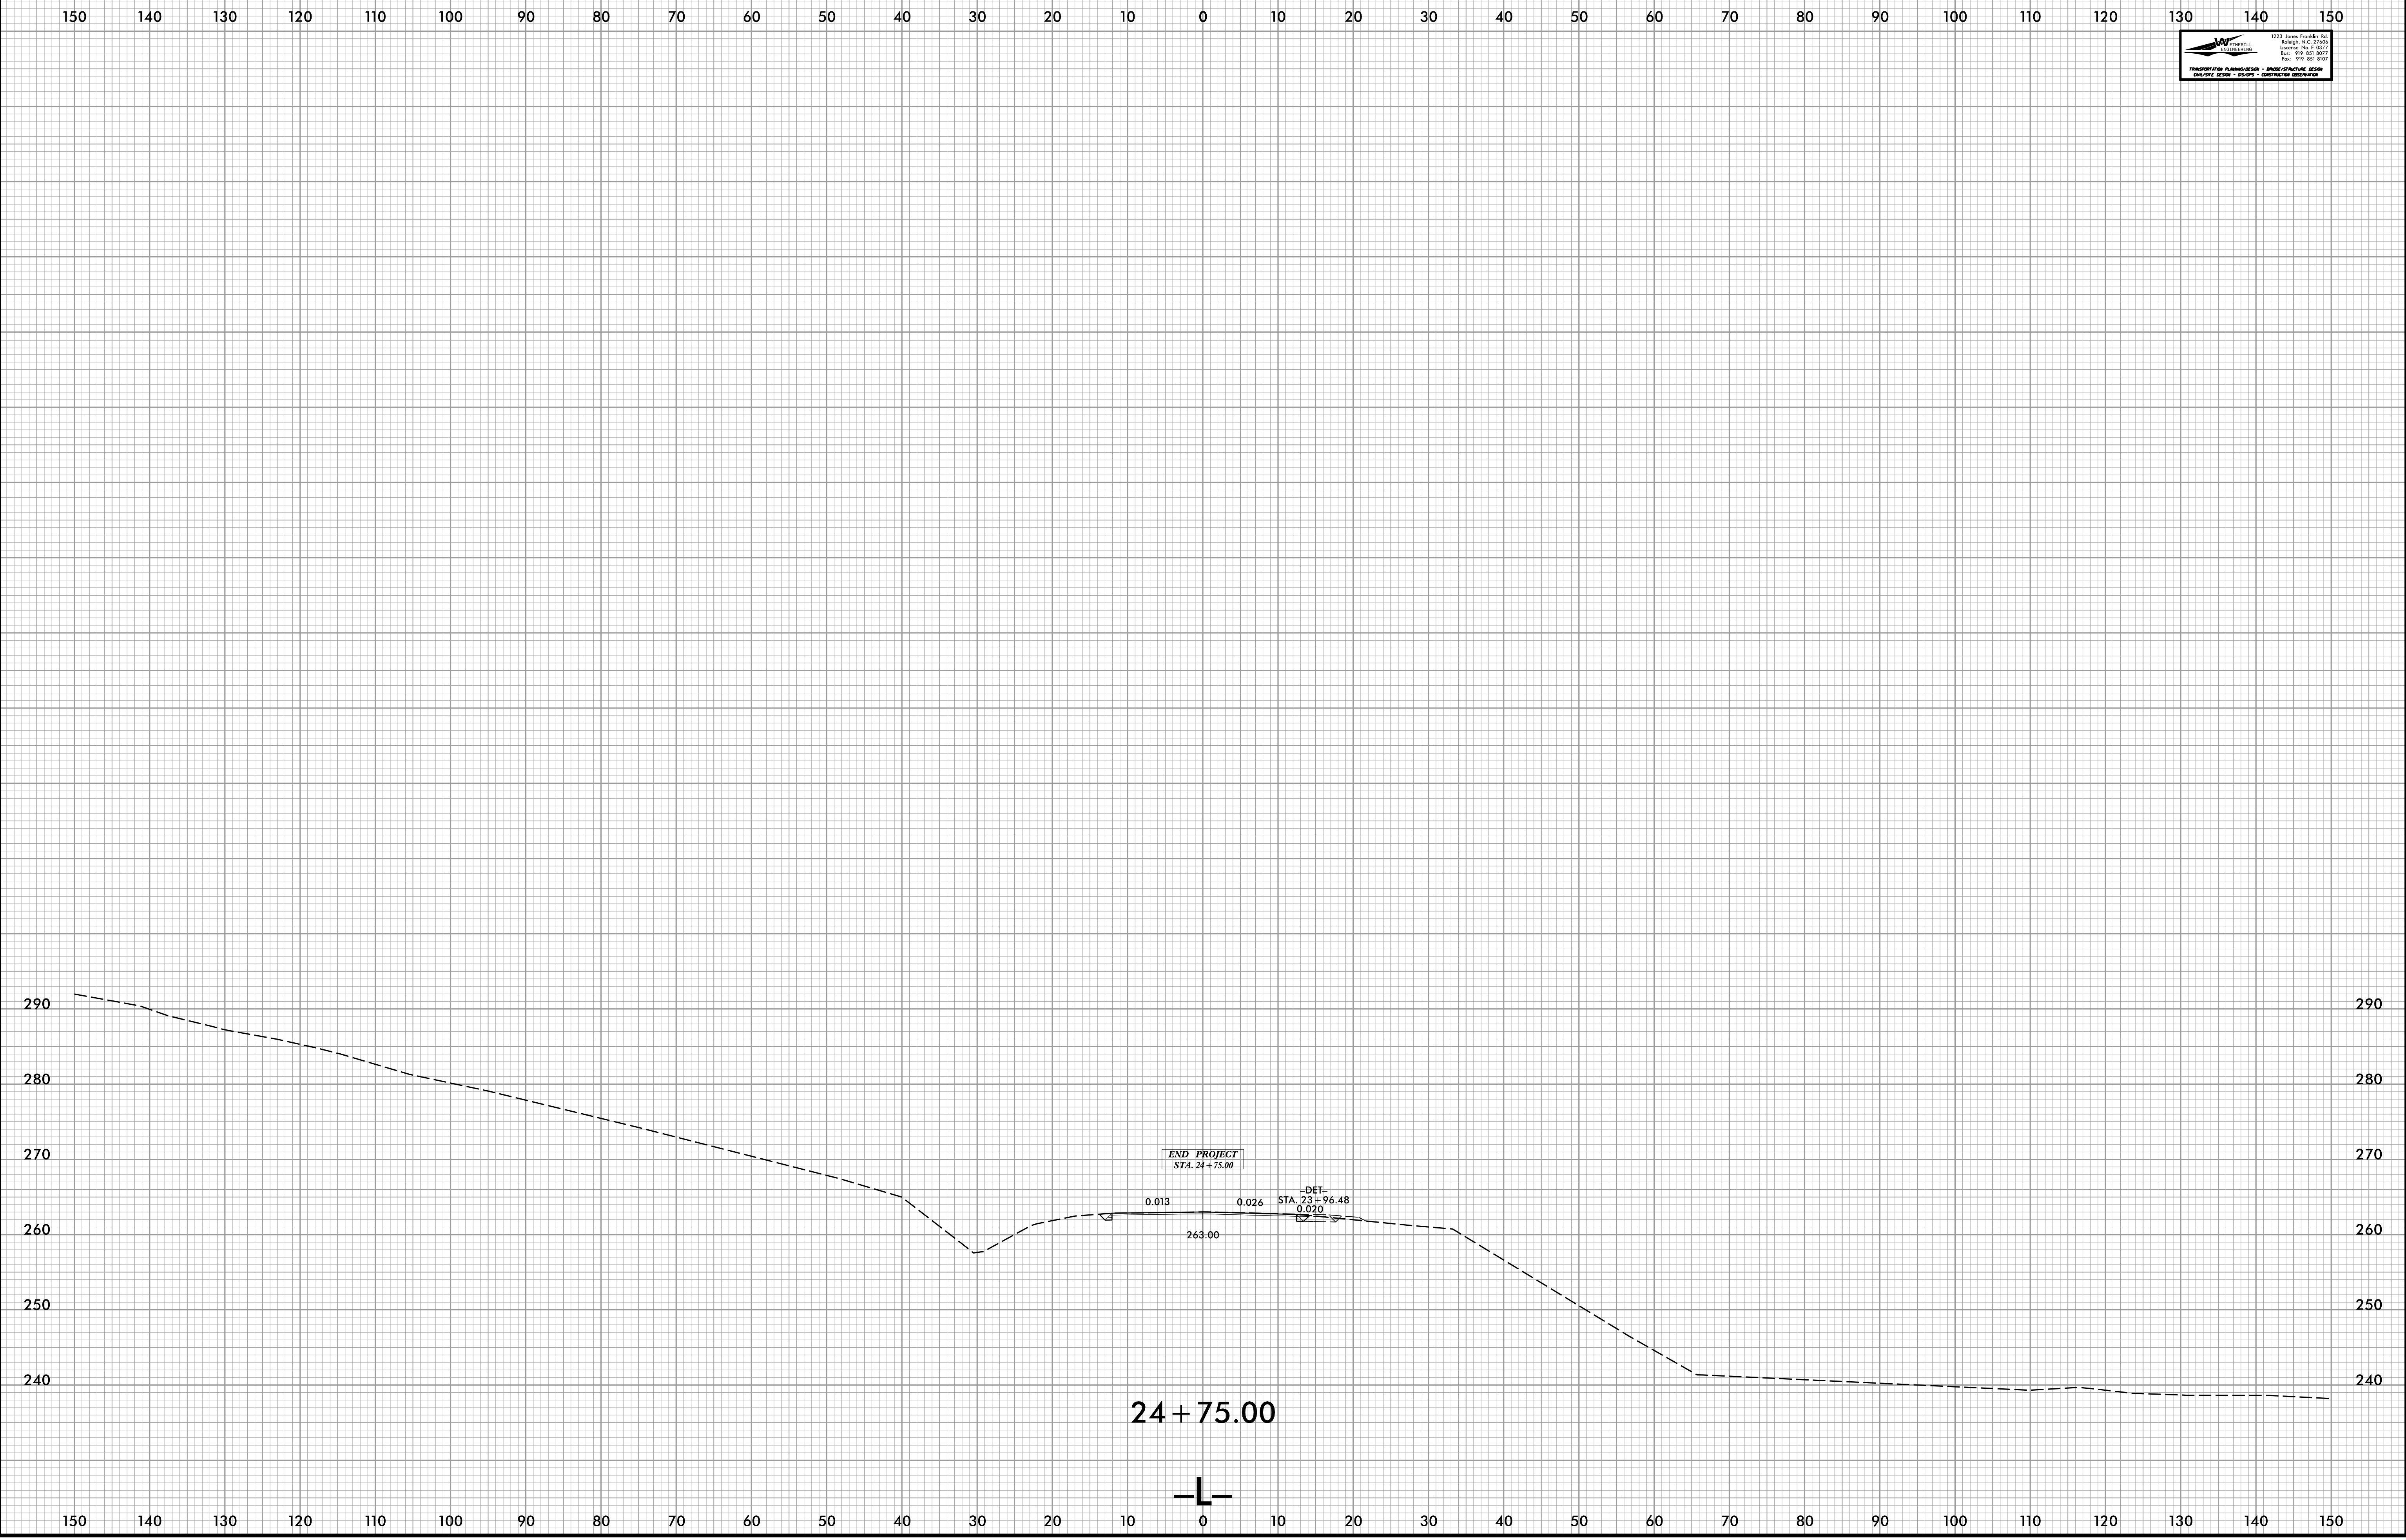

PROJ. REFERENCE NO. BR-0062	SHEET NO. X-10
--------------------------------	-------------------

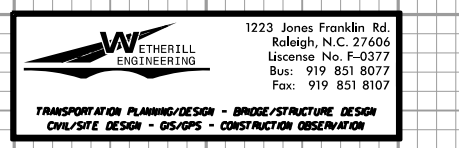

2/22/2024
J:\BR-0062_RDY_XPL.dgn
J:\BR-0062