

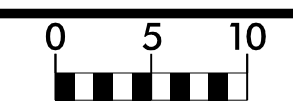


8/23/99

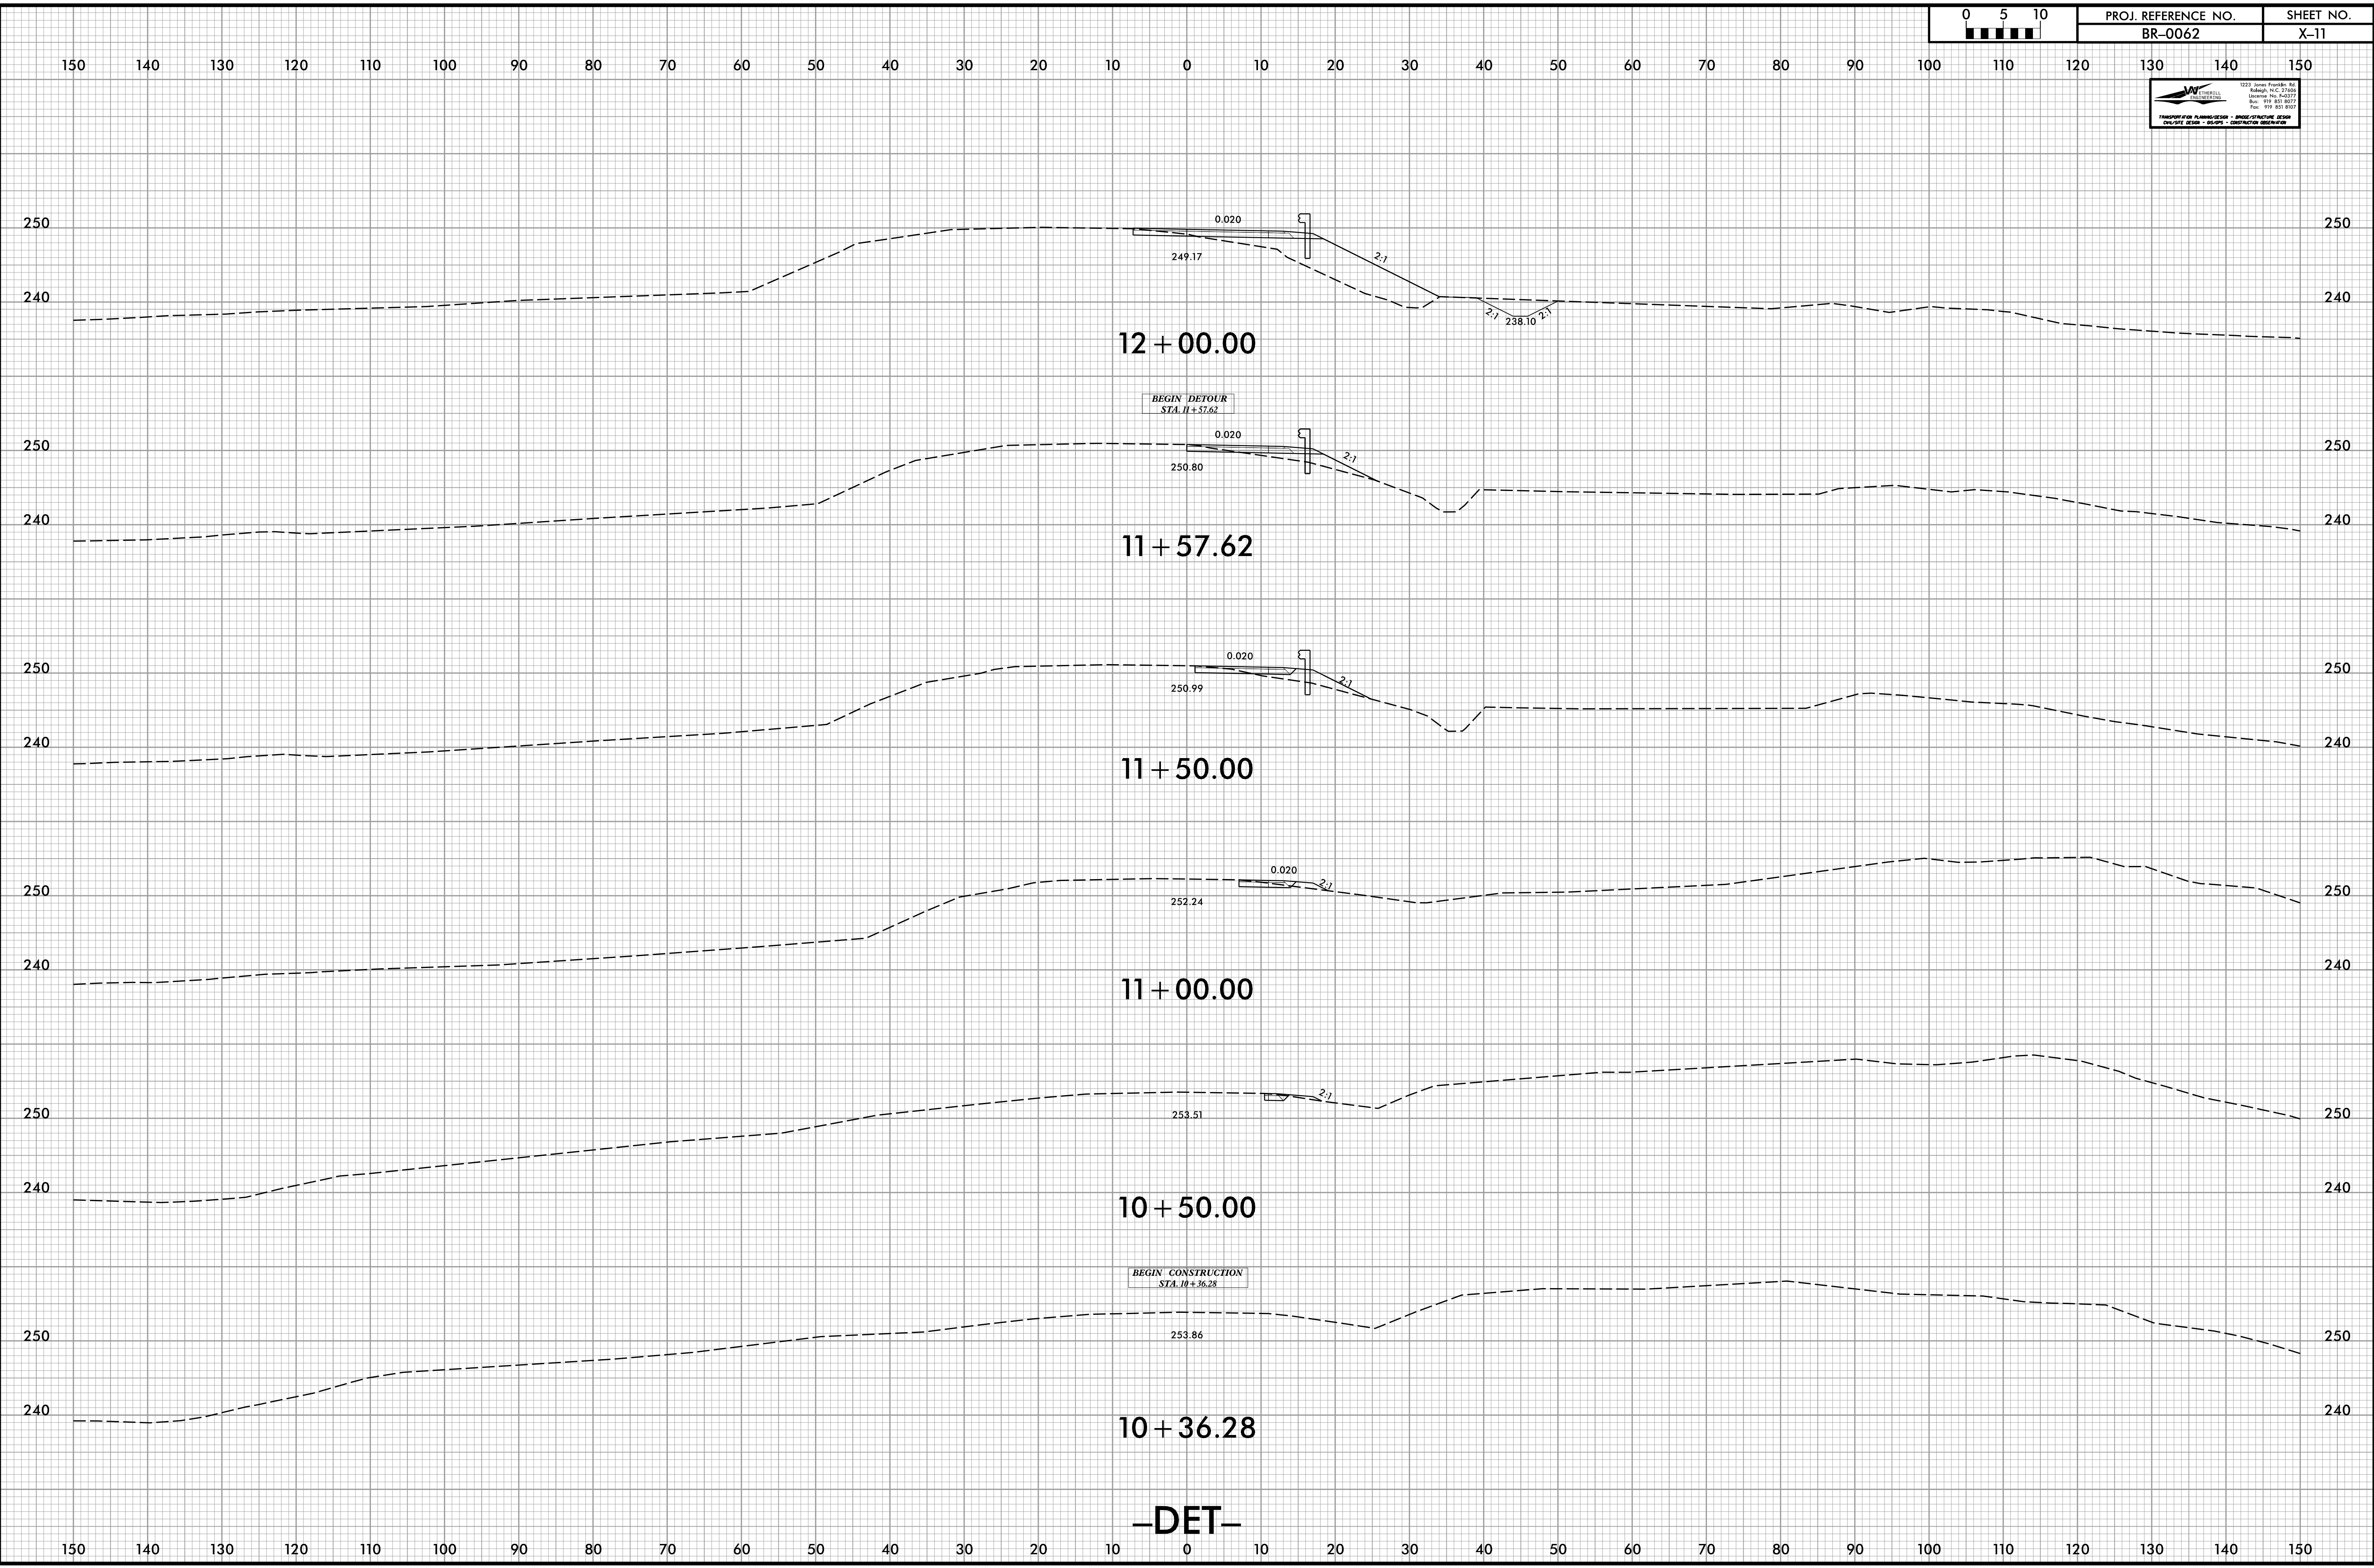

PROJ. REFERENCE NO. BR-0062	SHEET NO. X-11
--------------------------------	-------------------

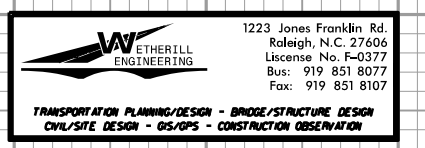

2/22/2024
1:5:18:062_RDY_DET_XPL.dgn
JUSERR@PWS

-DET-