

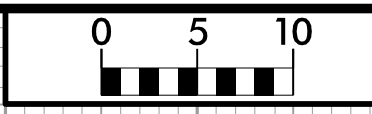


8/23/99

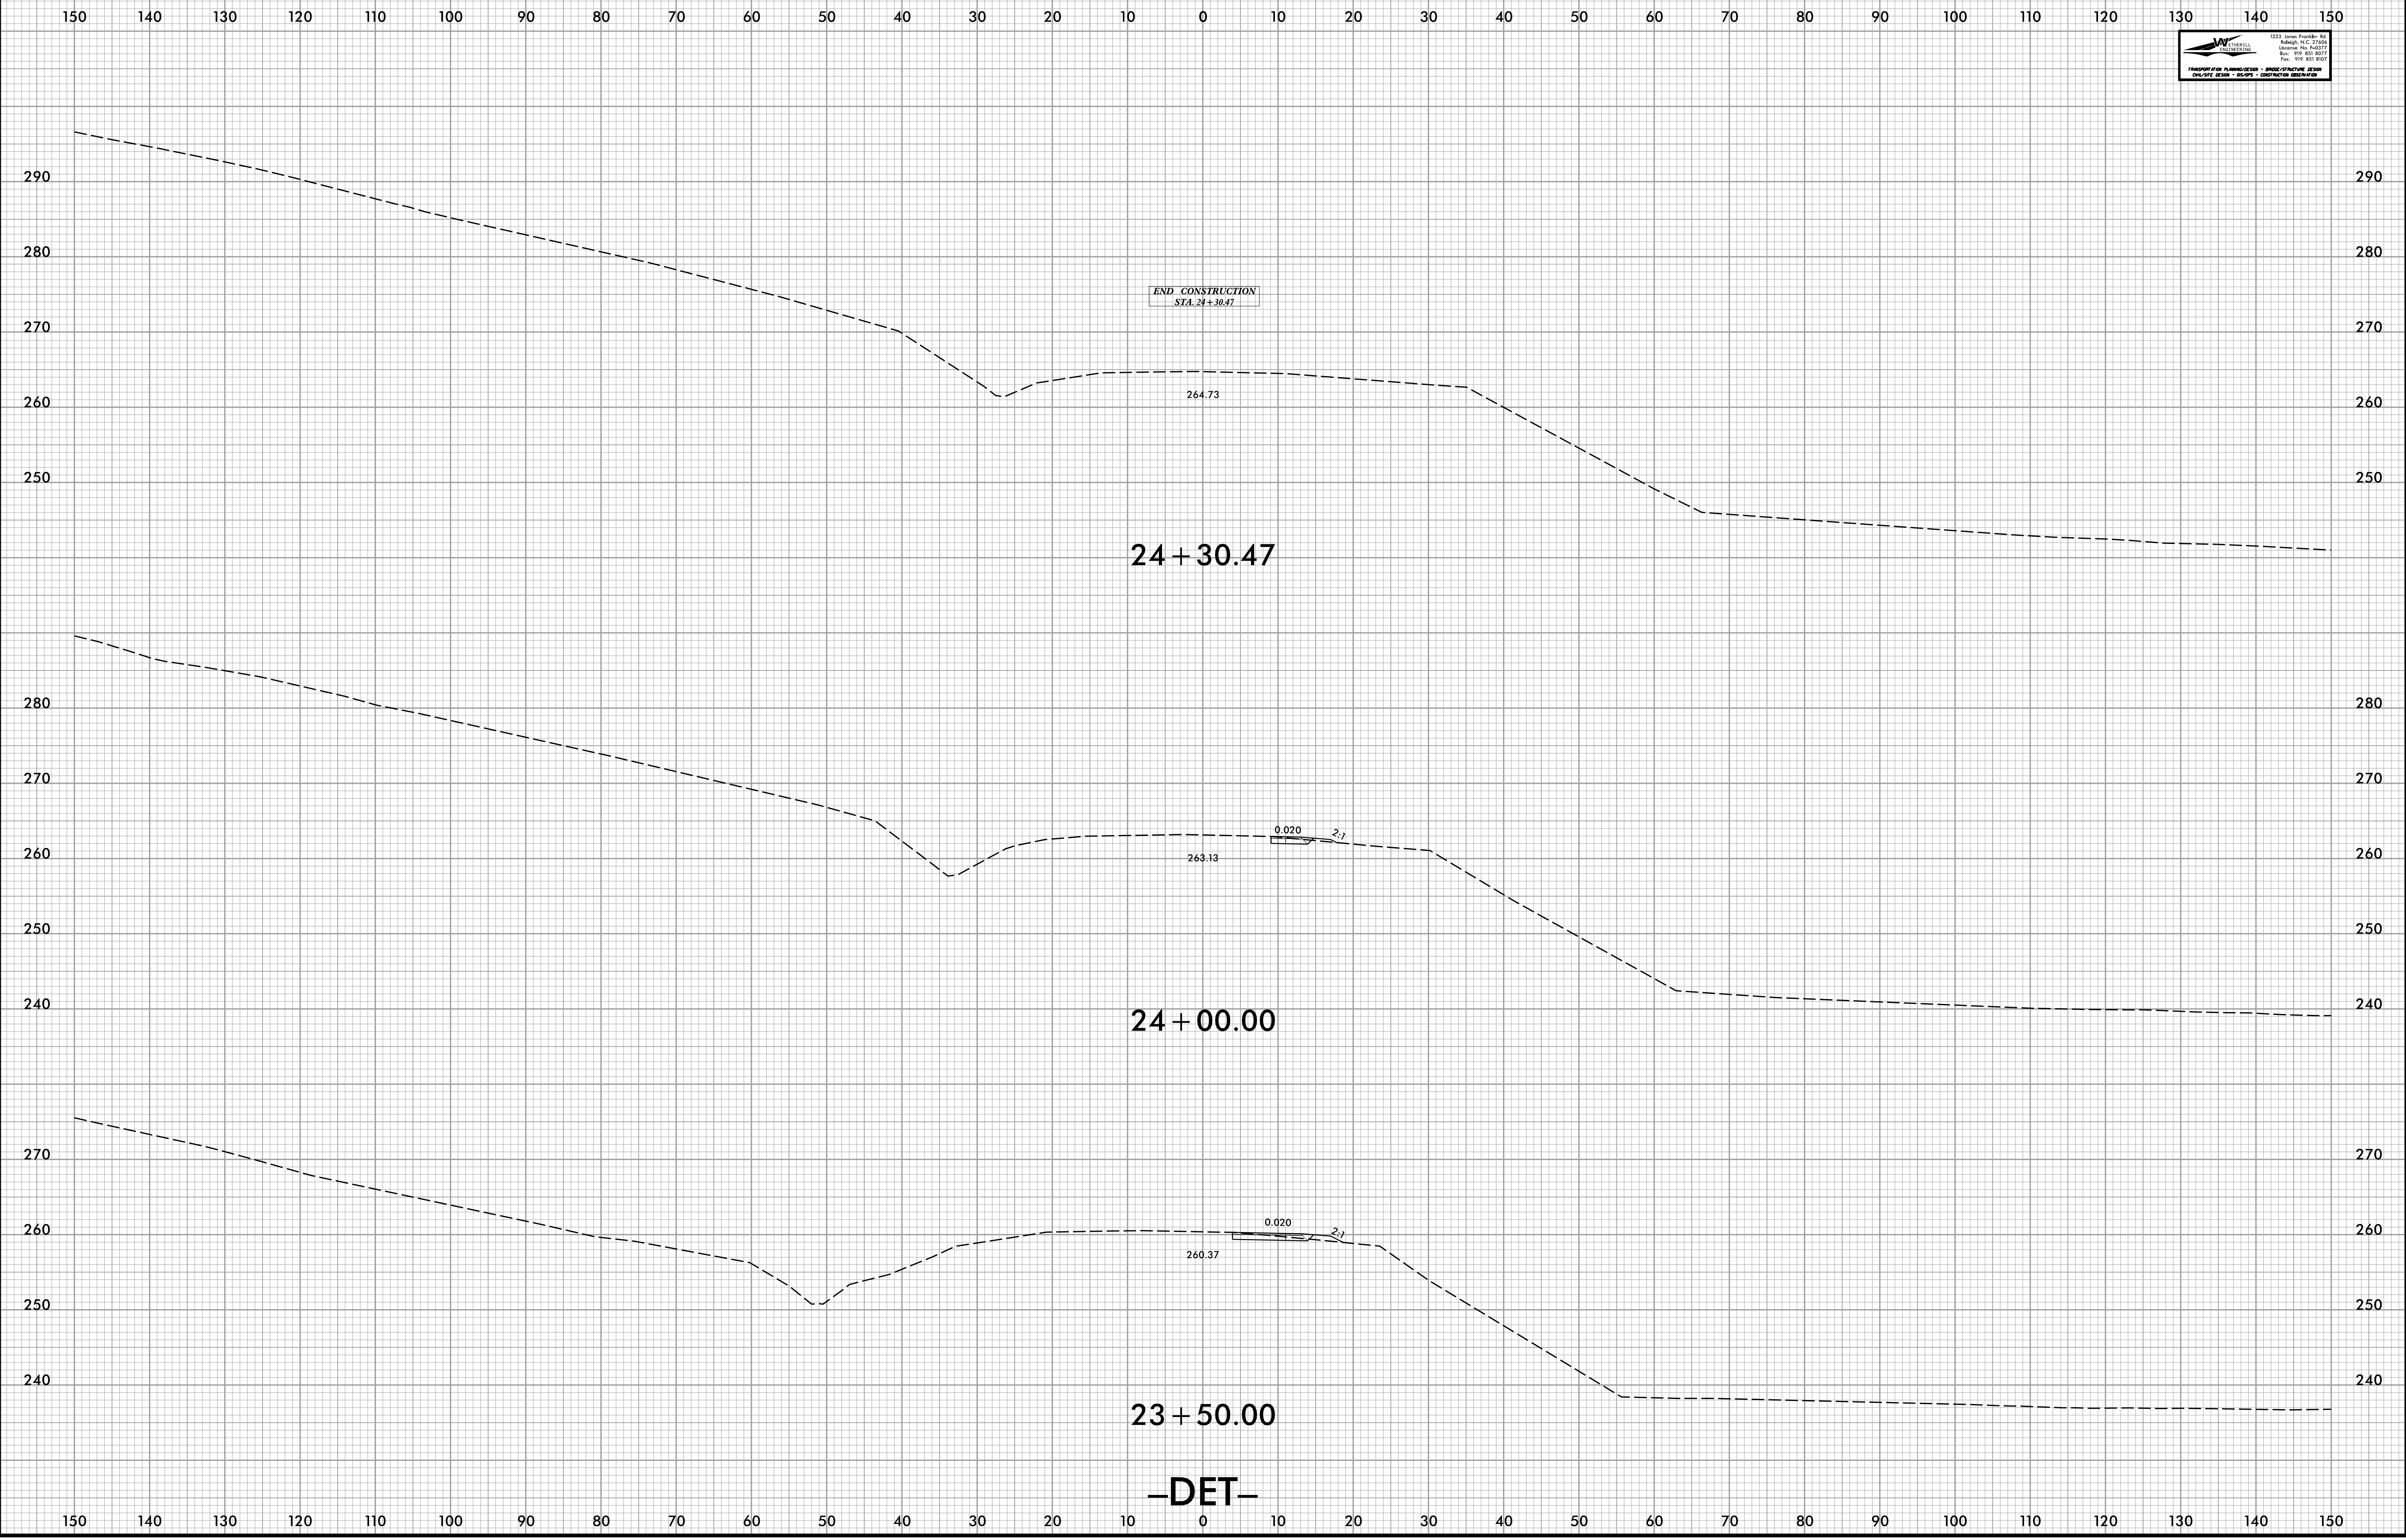

PROJ. REFERENCE NO.	SHEET NO.
BR-0062	X-17

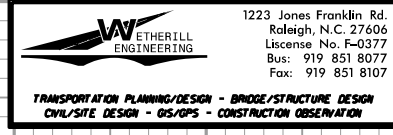

24+30.47

24+00.00

23+50.00

-DET-

2/22/2024
J:\BR-0062-RODY-DET\XPL.dgn
JUSERR@DVAIS