




DETAILS OF REPAIRING EXISTING PAVEMENT PRIOR TO RESURFACING FOR FULL DEPTH AND MILLING

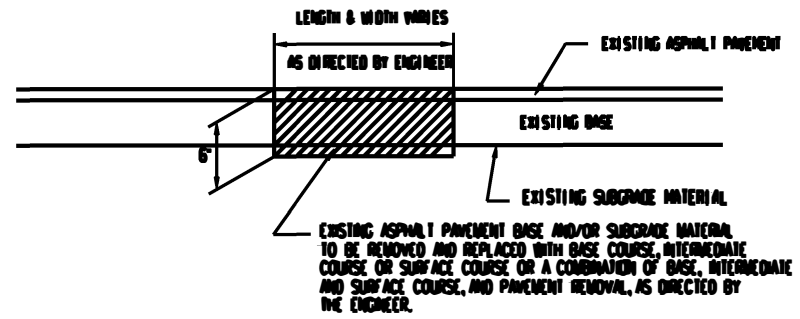


DETAIL NO. 1

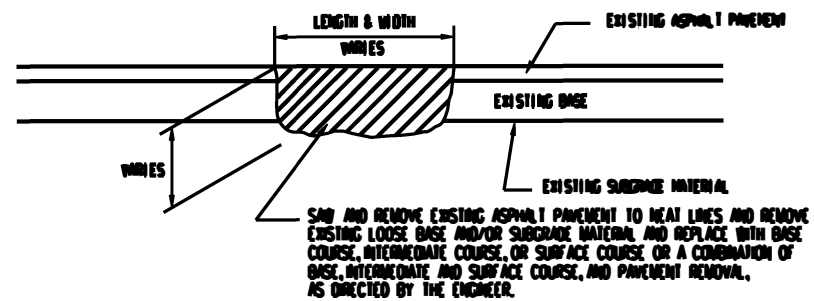


DETAIL NO. 2

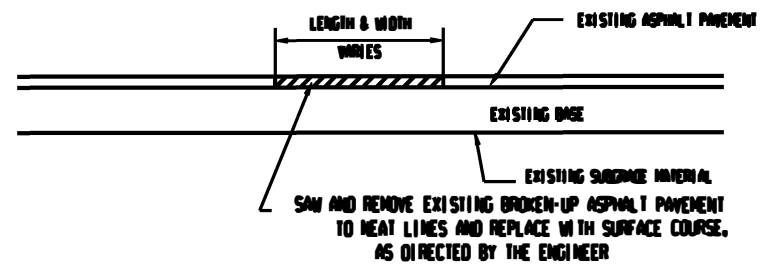

DETAIL NO. 3

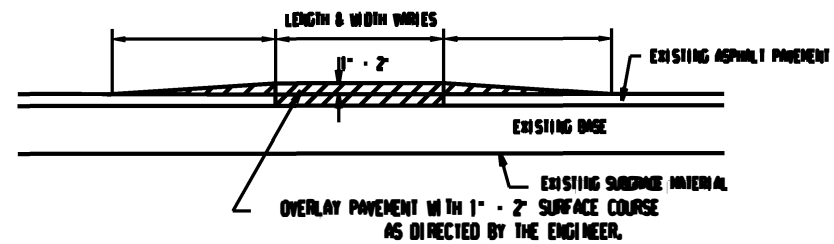

DETAIL NO. 4

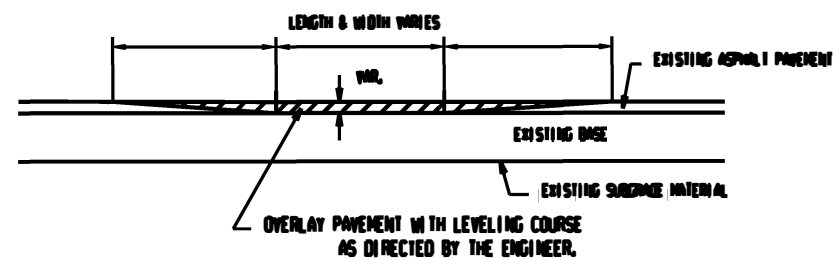

DETAIL NO. 5

8/17/99

REV. 5. DNS

SYSTEMS  
 DESIGN