
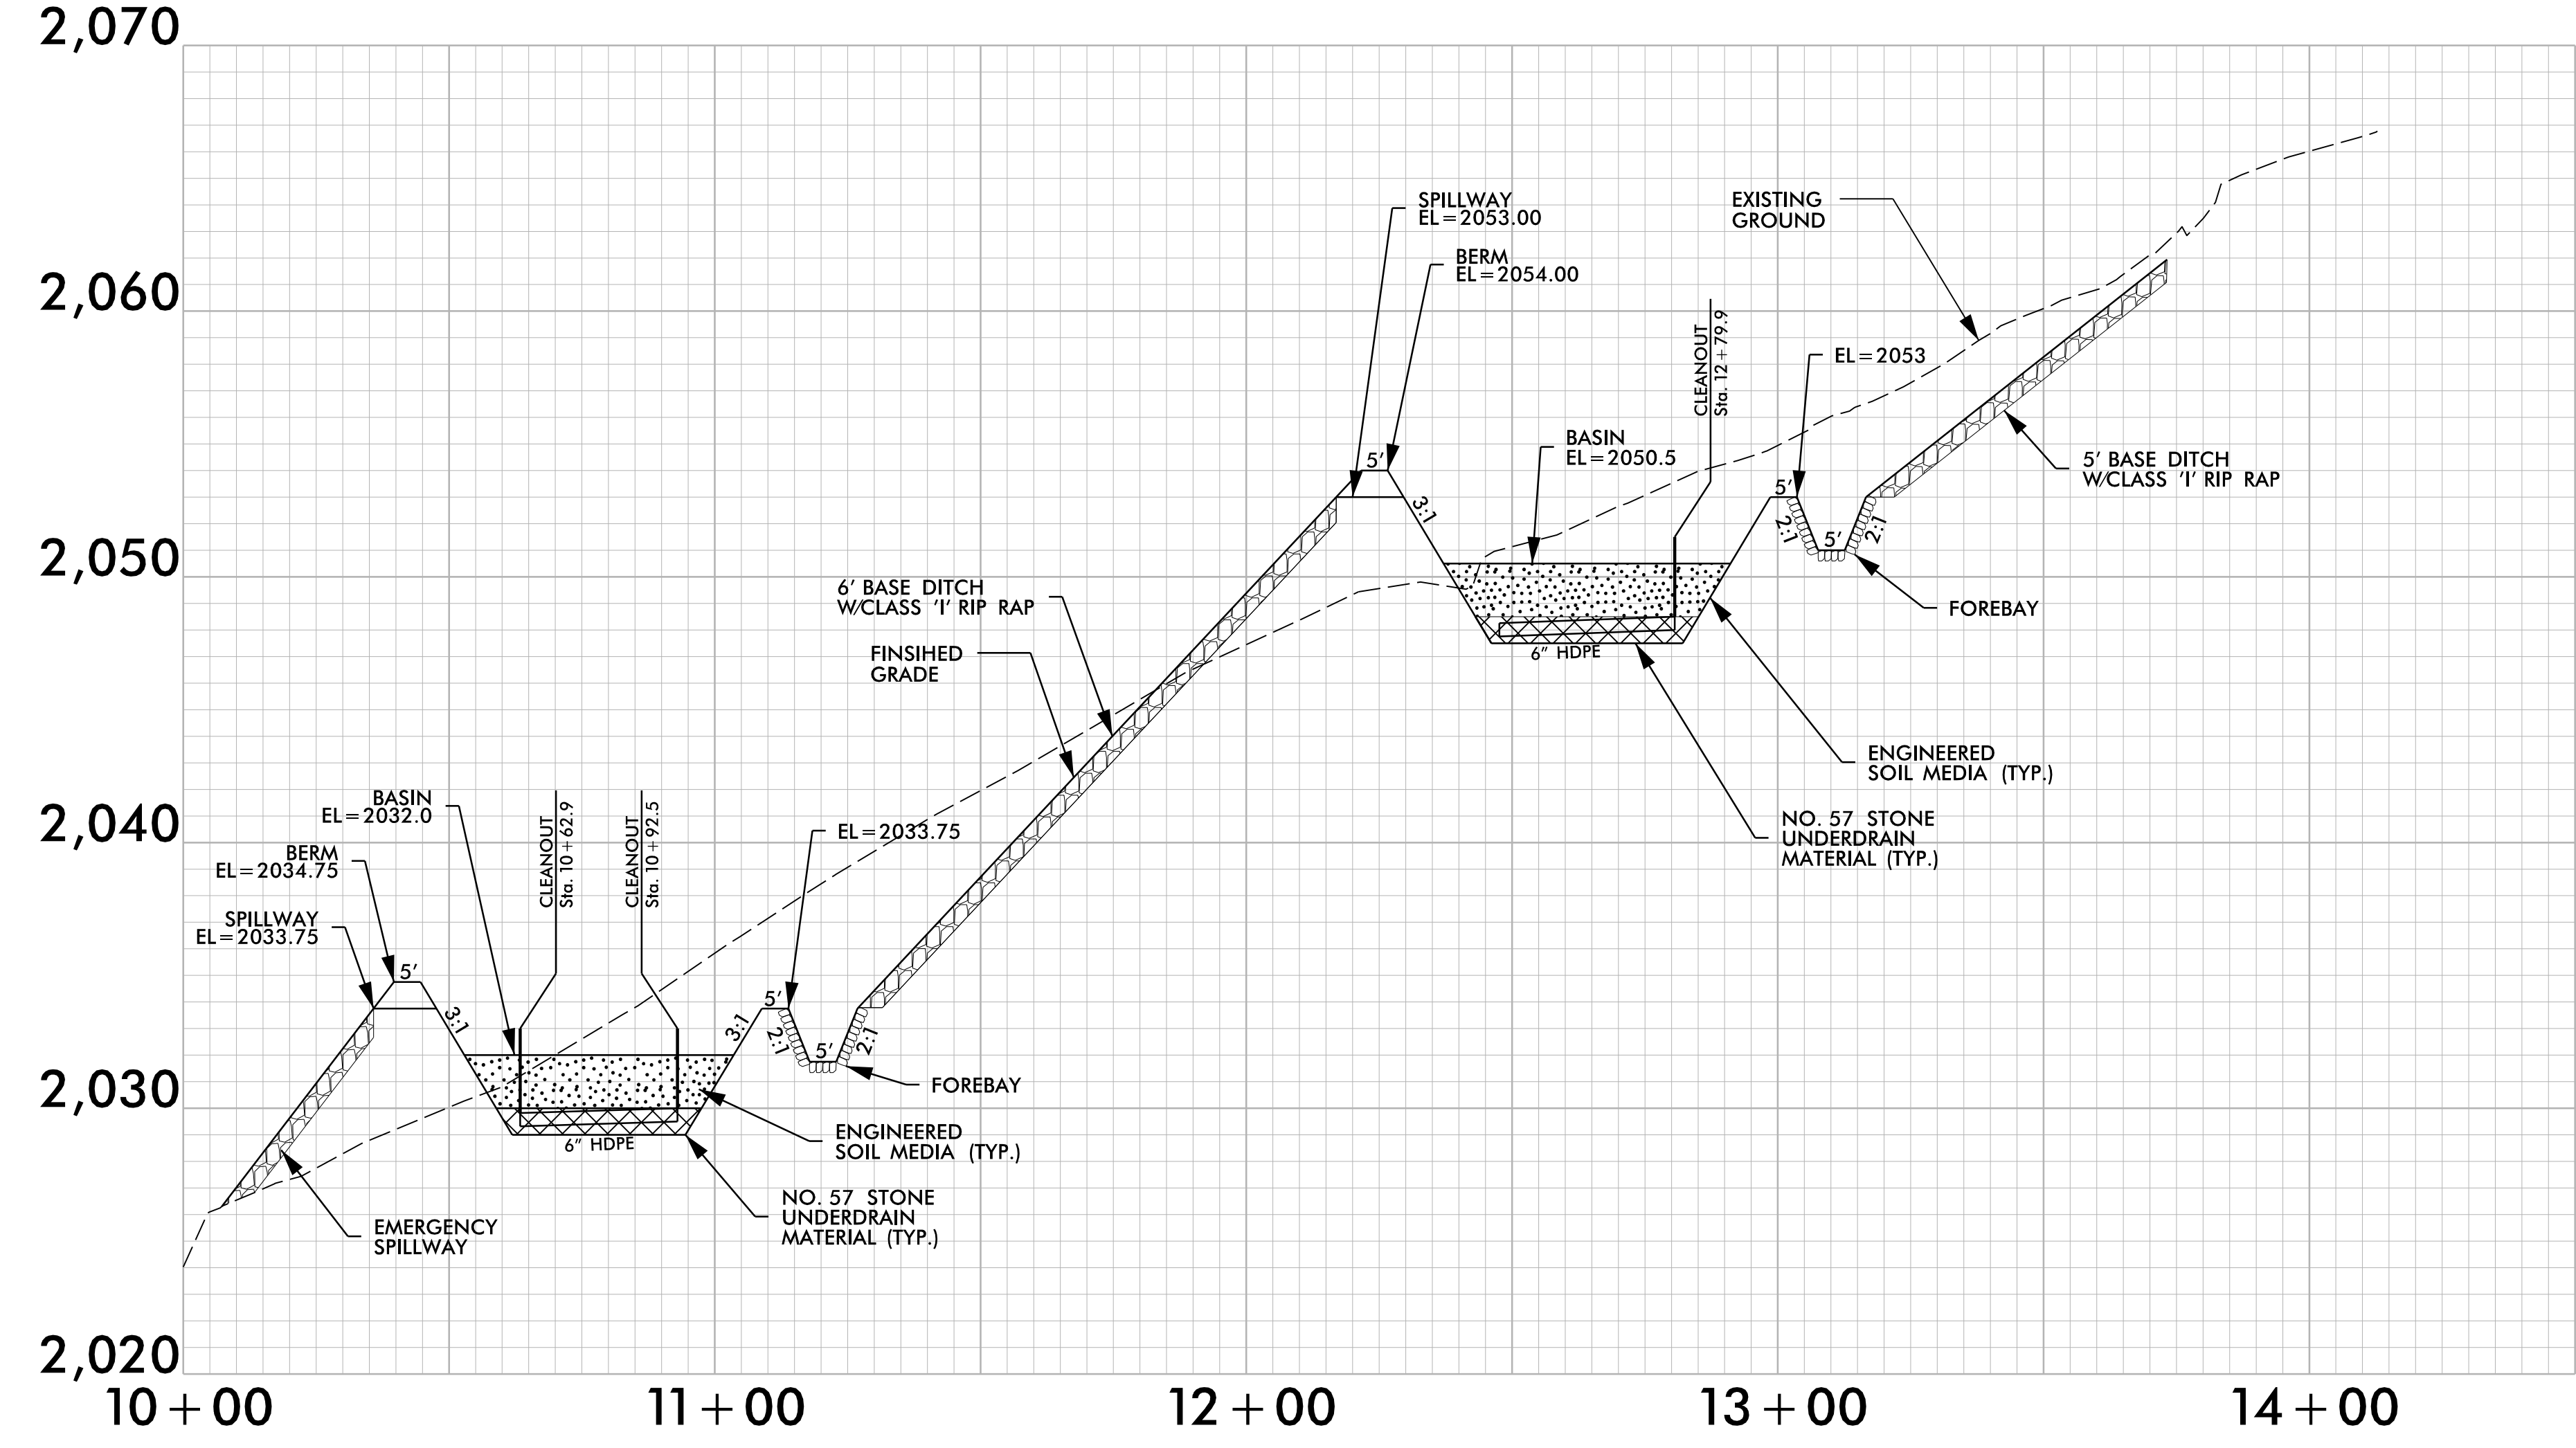


# MEDIA FILTRATION BASIN PLAN & PROFILE ALIGNMENT -BR1-

**WETHERILL ENGINEERING**  
 1223 Jones Franklin Road  
 Raleigh, N.C. 27606  
 License No. F-0377  
 Bus: 919 851 8077  
 Fax: 919 851 8107

TRANSPORTATION PLANNING/DESIGN - BRIDGE/STRUCTURE DESIGN  
 CIVIL/SITE DESIGN - GIS/GPS - CONSTRUCTION OBSERVATION

PROJECT REFERENCE NO. <b>1-2513AA/AB</b>	SHEET NO. <b>2D-6</b>
RW SHEET NO.	
HYDRAULICS ENGINEER	
DOCUMENT NOT CONSIDERED FINAL UNLESS ALL SIGNATURES COMPLETED *NOT TO SCALE*	

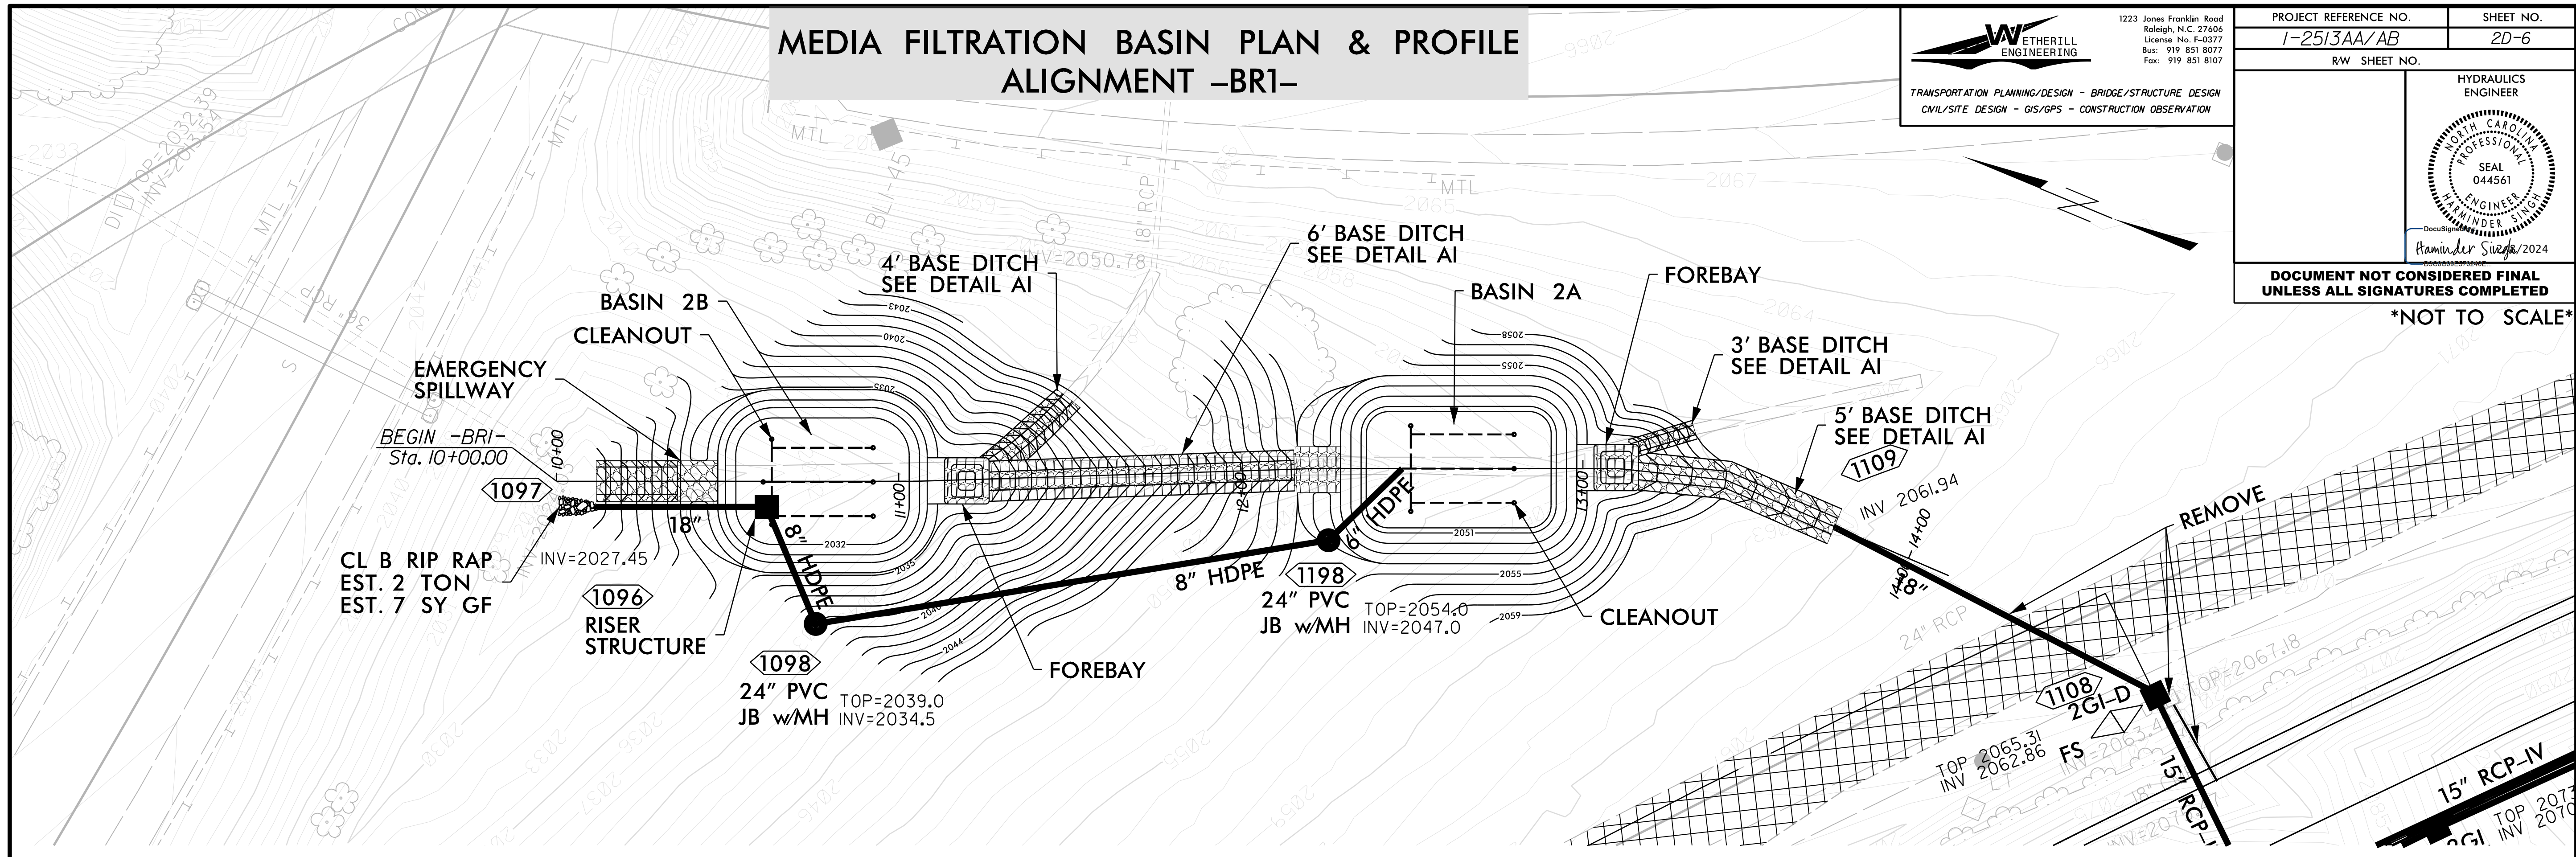

FOR BASIN LOCATION  
SEE SHEET 10 & 11

