
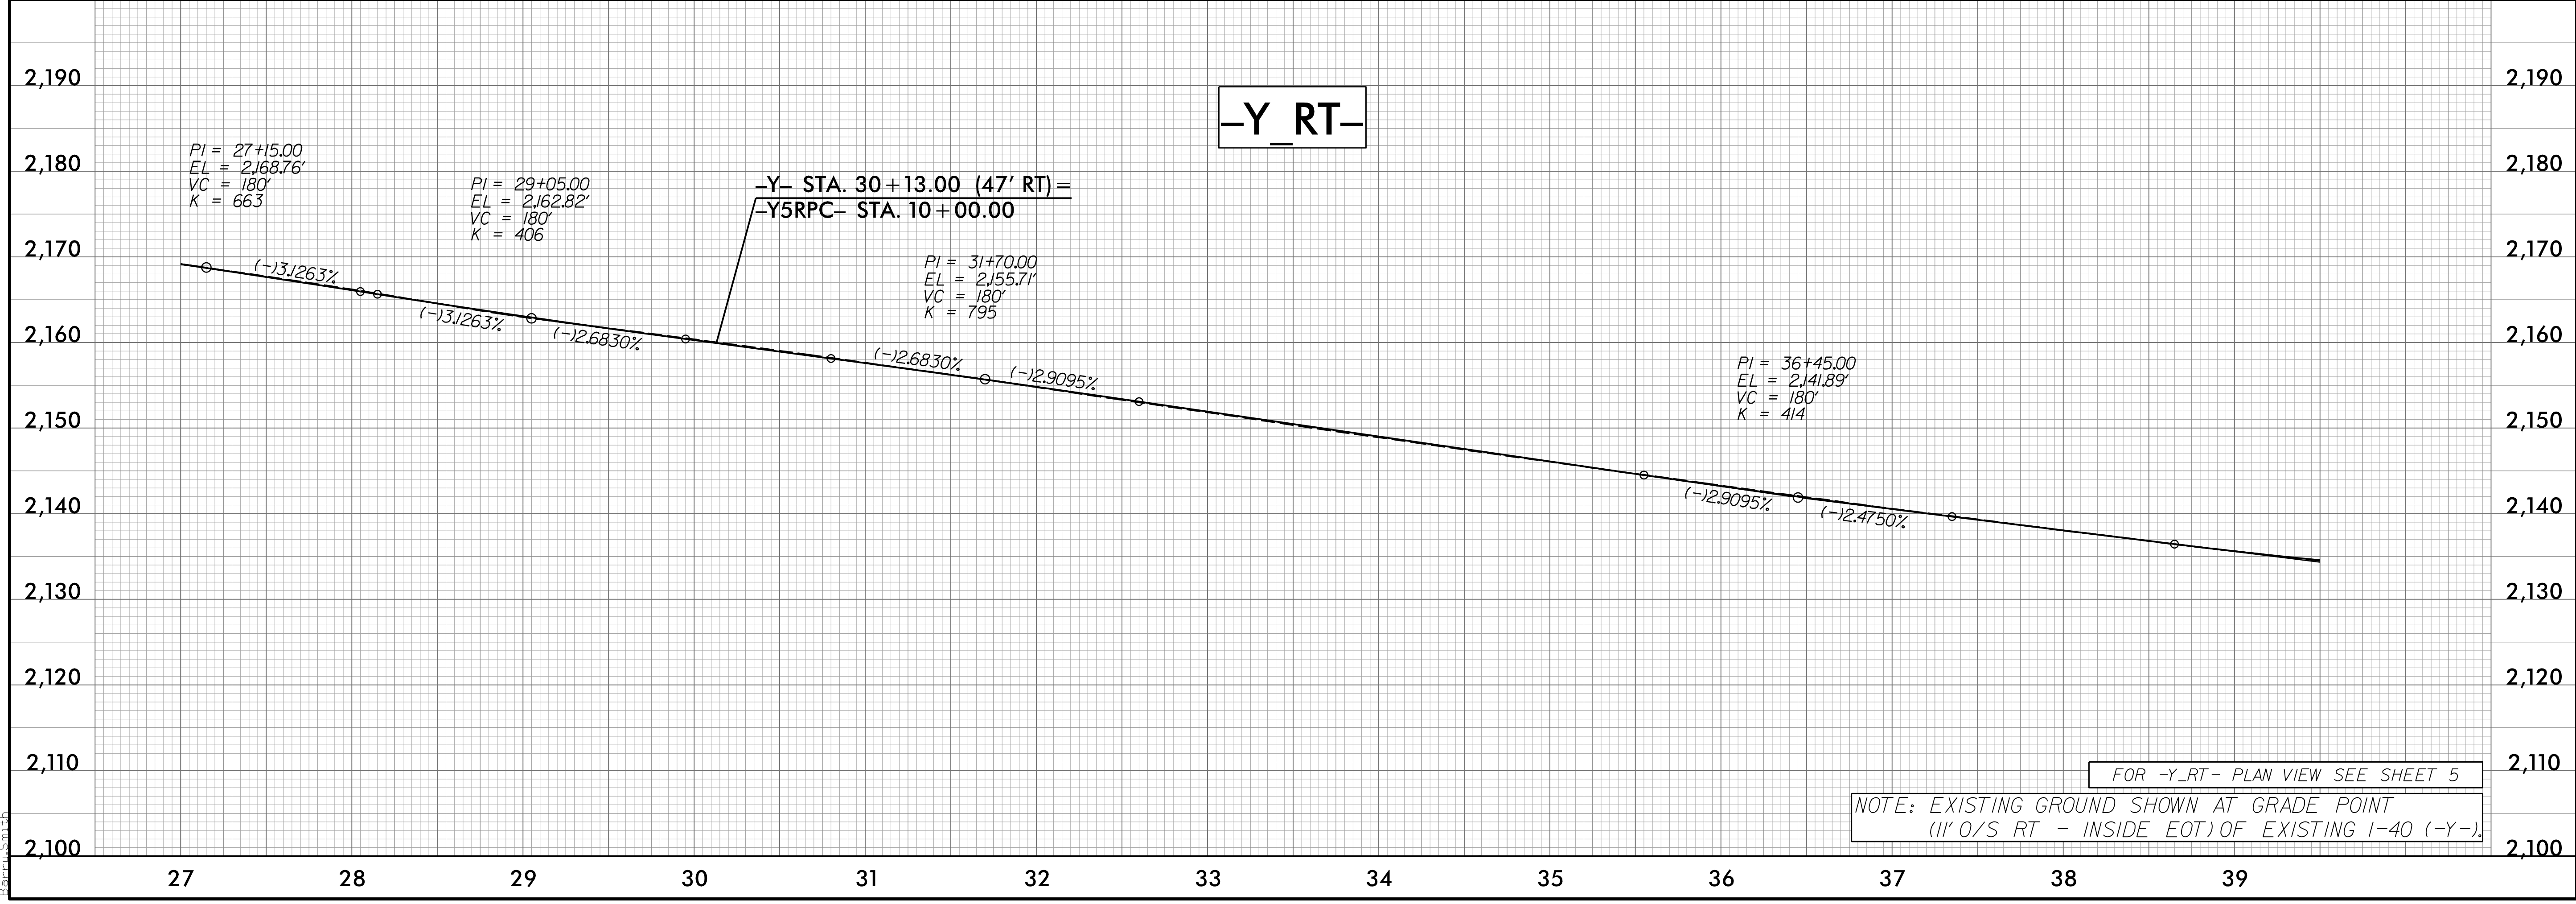


5/28/24

**ETHERILL ENGINEERING**  
 1223 Jones Franklin Rd.  
 Raleigh, N.C. 27606  
 License No. F-0377  
 Bus: 919 851 8077  
 Fax: 919 851 8107

TRANSPORTATION PLANNING/DESIGN • BRIDGE/STRUCTURE DESIGN  
 CIVIL/SITE DESIGN • GIS/GPS • CONSTRUCTION OBSERVATION

PROJECT REFERENCE NO. <b>1-2513AA/AB</b>	SHEET NO. <b>15</b>
ROADWAY DESIGN ENGINEER <b>BARRY SMITH</b>	HYDRAULICS ENGINEER <b>MATT HARVEY</b>
DocuSign for C. Barry Smith 2/8/2024	DocuSign for L. Matt Harvey 2/8/2024
 <b>KCI</b> ASSOCIATES OF N.C., P.A. 4505 Falls of News Road, Suite 400 Raleigh, NC 27609-6270 Phone (919) 783-9214 NC Firm License No. C-0764	
<b>DOCUMENT NOT CONSIDERED FINAL UNLESS ALL SIGNATURES COMPLETED</b>	

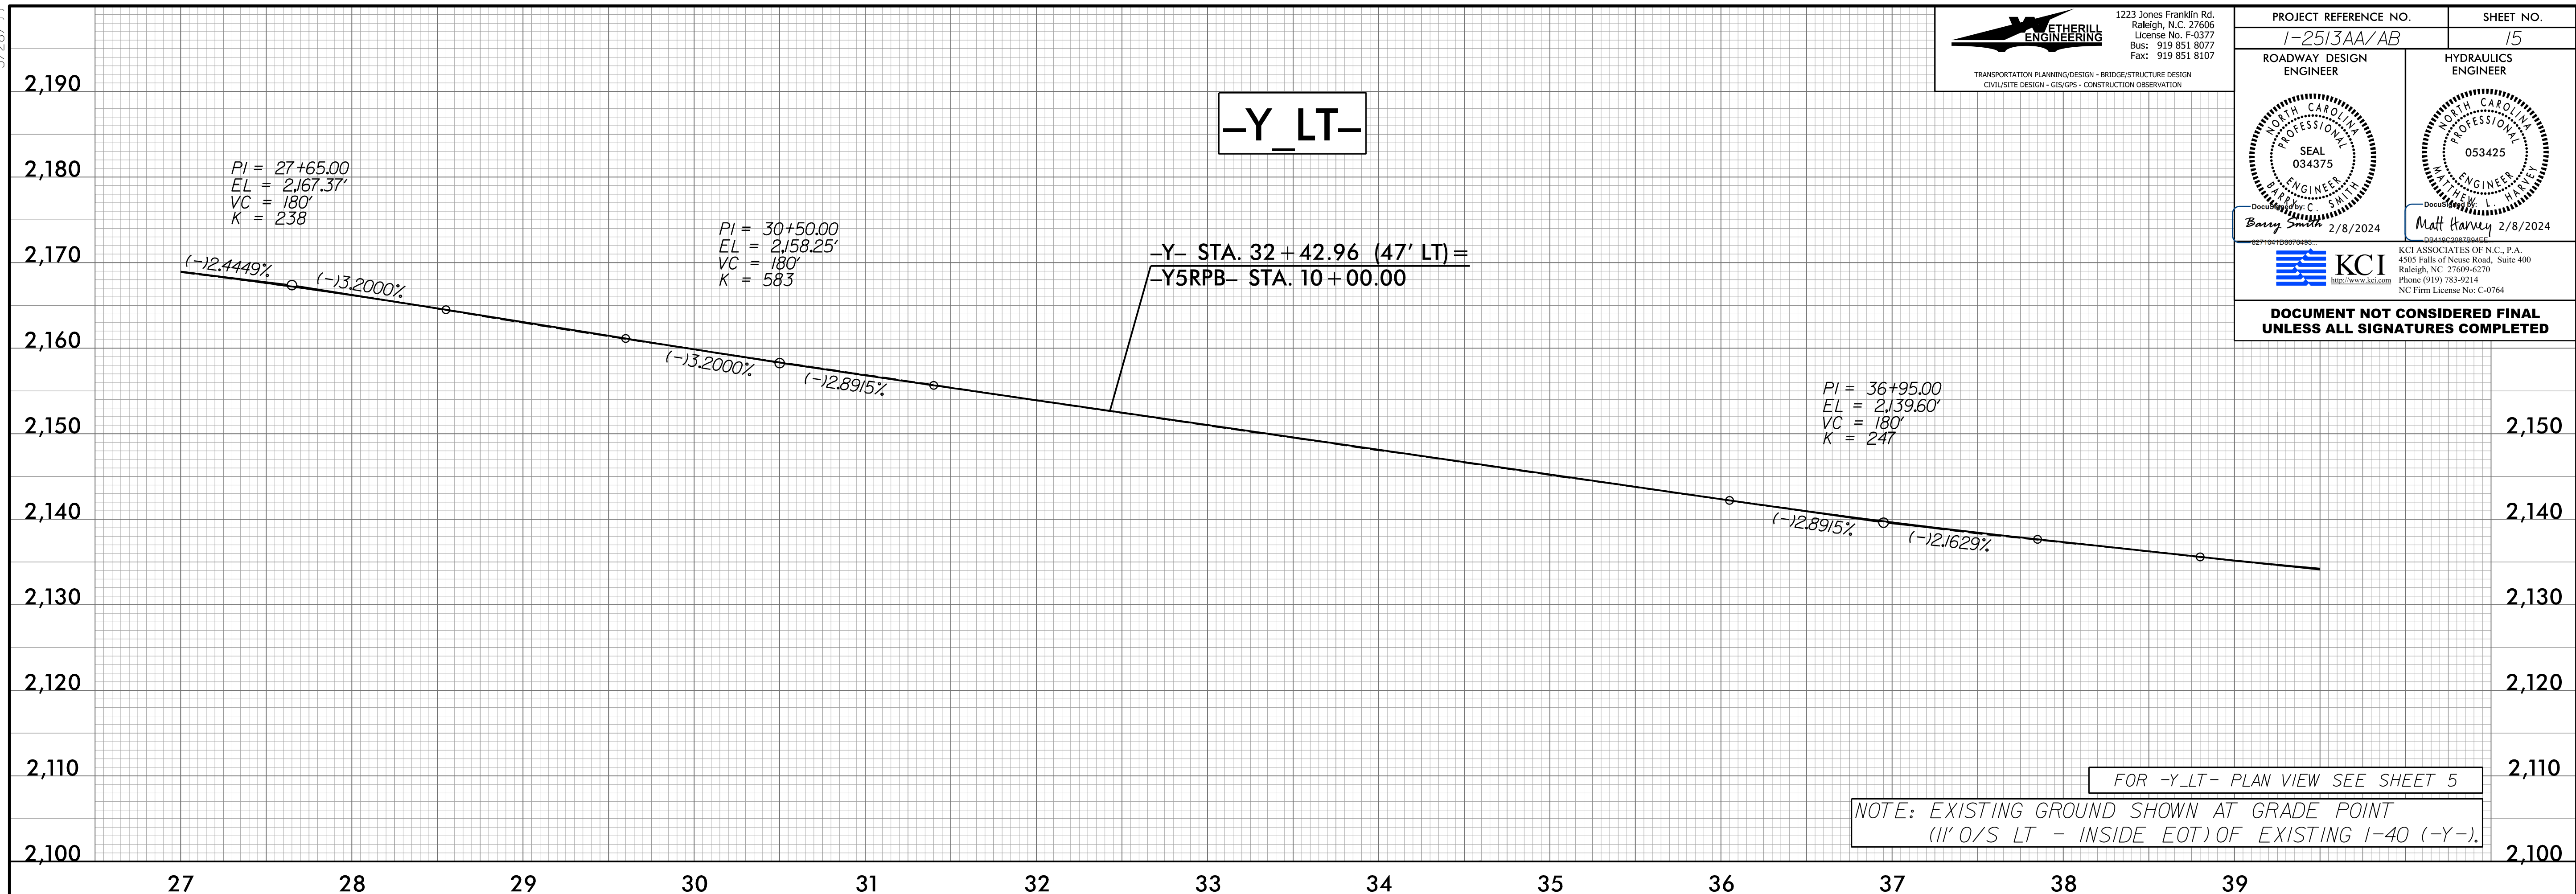

P:\5/2023\du-p\1-15.dgn  
2/8/2024  
Barry Smith