



5/28/24

**ETHERILL ENGINEERING**  
 1223 Jones Franklin Rd.  
 Raleigh, N.C. 27606  
 License No. F-0377  
 Bus: 919 851 8077  
 Fax: 919 851 8107

TRANSPORTATION PLANNING/DESIGN • BRIDGE/STRUCTURE DESIGN  
 CIVIL/SITE DESIGN • GIS/GPS • CONSTRUCTION OBSERVATION

PROJECT REFERENCE NO. <b>1-2513AA/AB</b>	SHEET NO. <b>17</b>
ROADWAY DESIGN ENGINEER <i>Barry Smith</i> 2/8/2024	HYDRAULICS ENGINEER <i>Matt Harvey</i> 2/8/2024
 <b>KCI</b> <small>KCI ASSOCIATES OF N.C., P.A.        4505 Falls of Neuse Road, Suite 400        Raleigh, NC 27609-6370        Phone (919) 783-9214        NC Firm License No. C-0764</small>	

**DOCUMENT NOT CONSIDERED FINAL UNLESS ALL SIGNATURES COMPLETED**

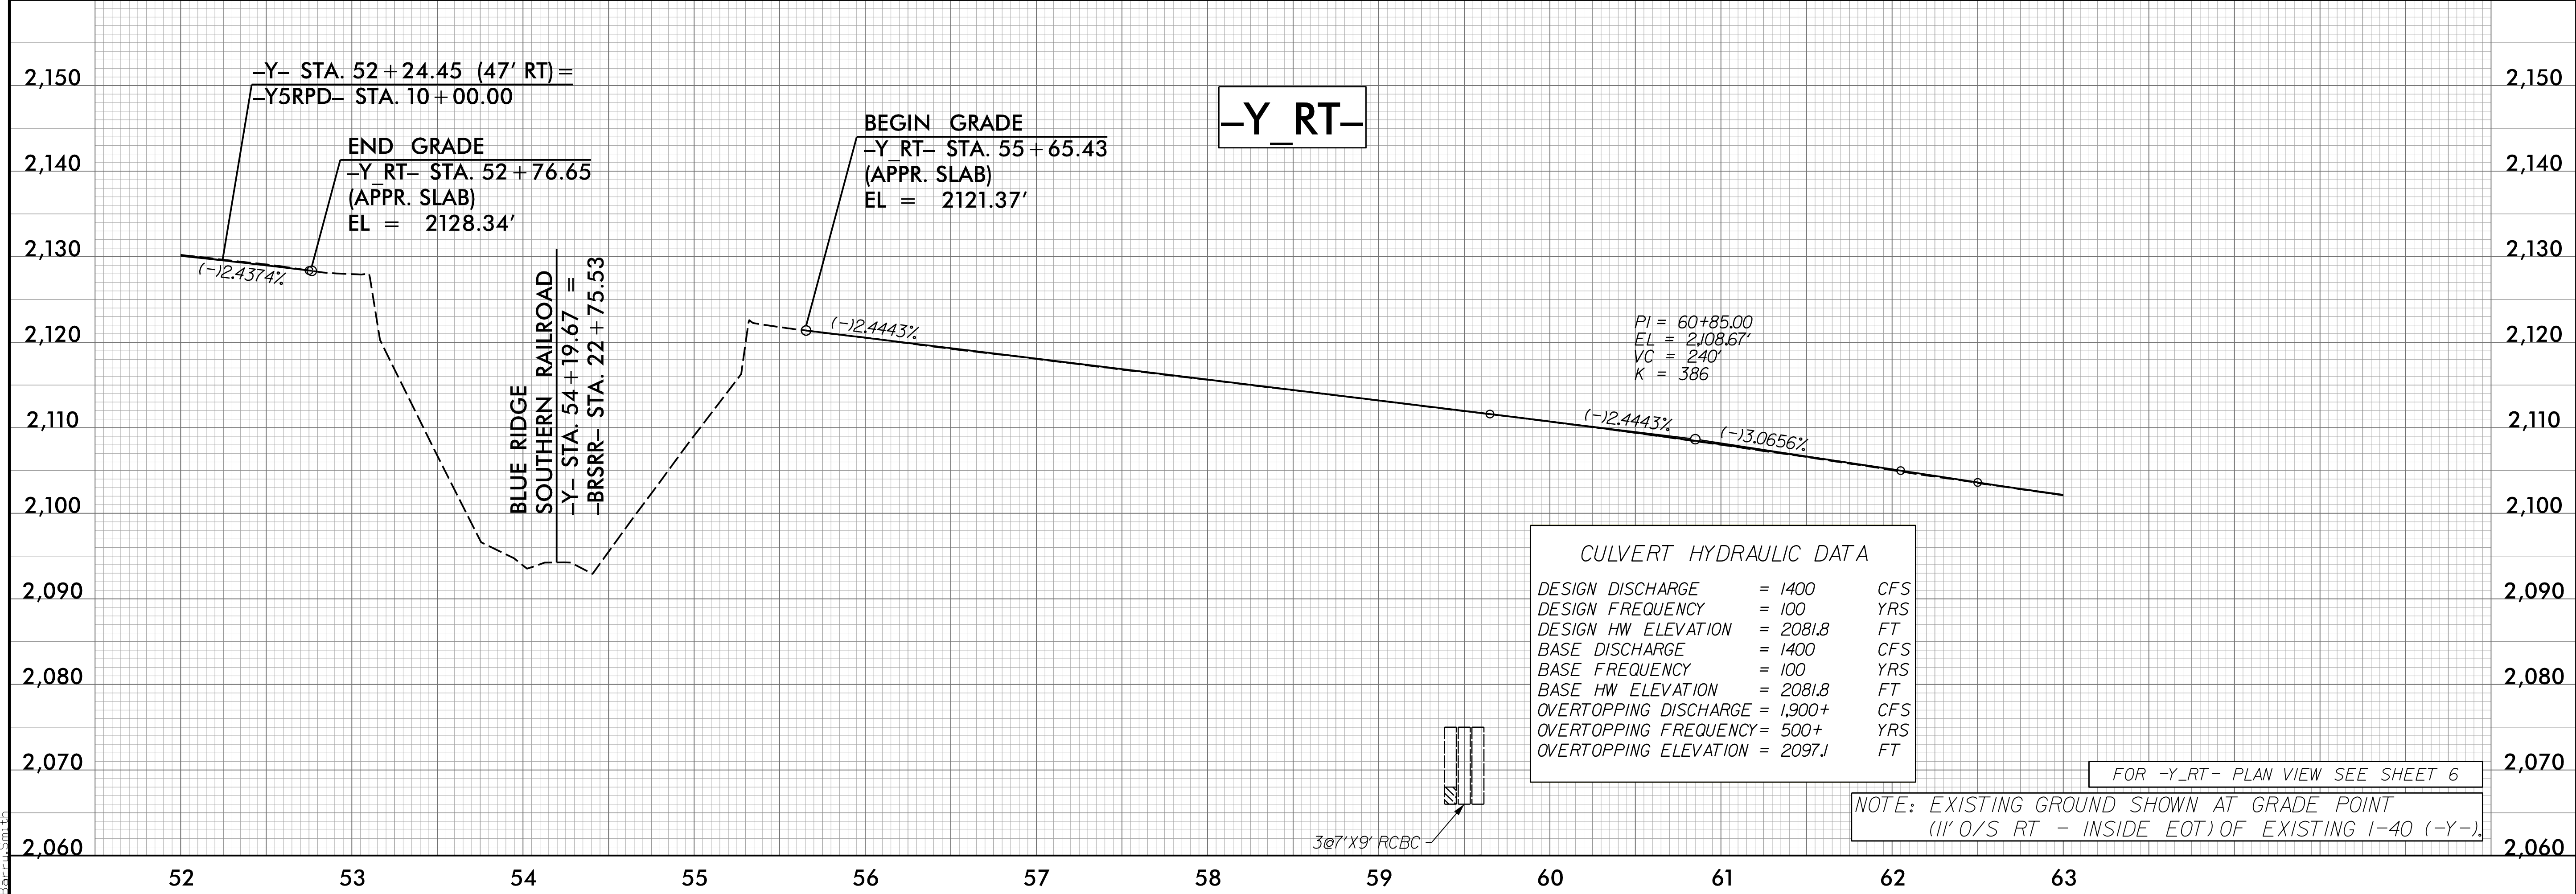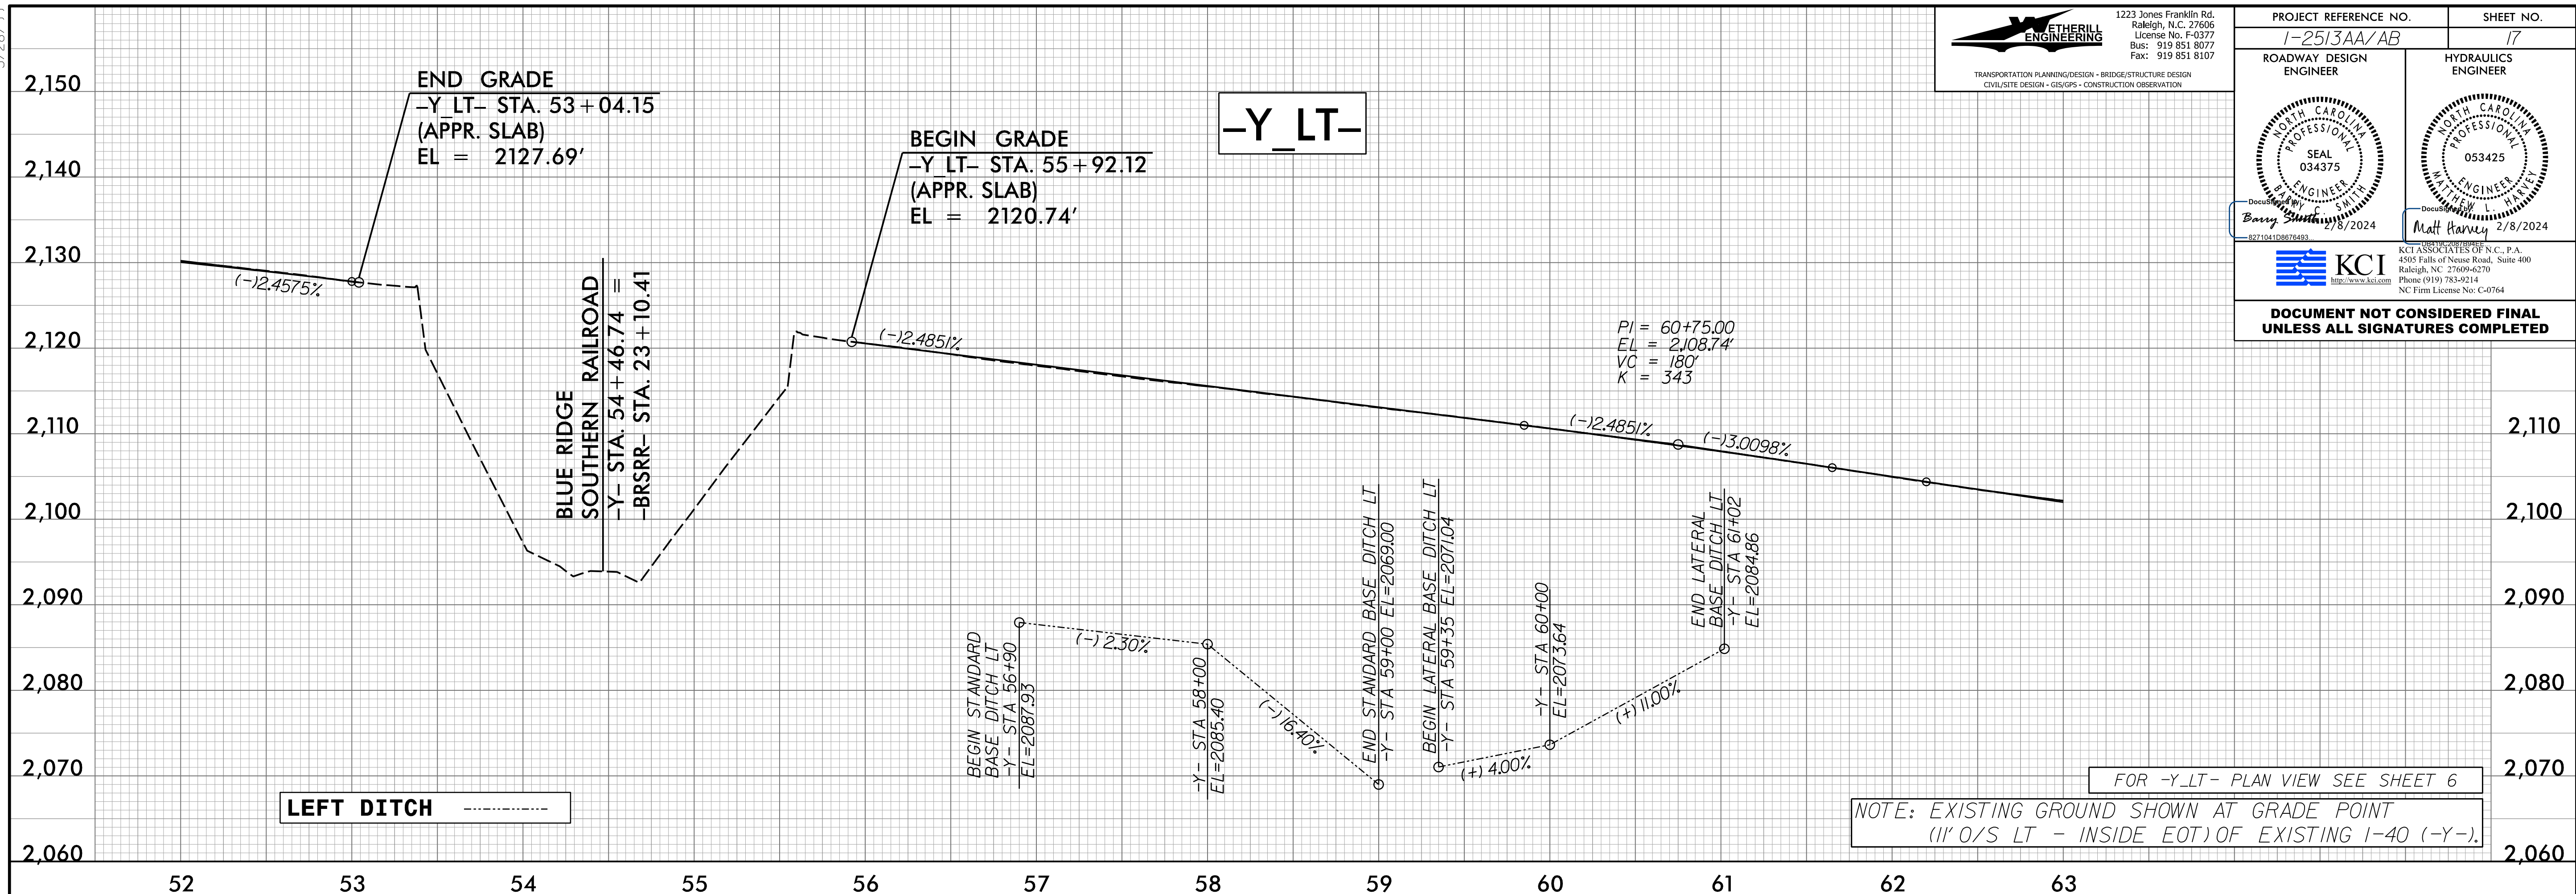

P:\5\2023\du-p\1-17.dgn