


5/28/24

ETHERILL ENGINEERING
 1223 Jones Franklin Rd.
 Raleigh, N.C. 27606
 License No. F-0377
 Bus: 919 851 8077
 Fax: 919 851 8107

TRANSPORTATION PLANNING/DESIGN • BRIDGE/STRUCTURE DESIGN
 CIVIL/SITE DESIGN • GIS/GPS • CONSTRUCTION OBSERVATION

| | |
|--|--|
| PROJECT REFERENCE NO. 1-2513AA/AB | SHEET NO. 28 |
| ROADWAY DESIGN ENGINEER Barry Smith 2/8/2024 | HYDRAULICS ENGINEER Matthew Harvey 2/8/2024 |
| | |
| KCI KCI ASSOCIATES OF N.C., P.A. 4505 Falls of Noce Road, Suite 400 Raleigh, NC 27609-6270 Phone (919) 783-9214 NC Firm License No. C-0764 | |
| DOCUMENT NOT CONSIDERED FINAL UNLESS ALL SIGNATURES COMPLETED | |

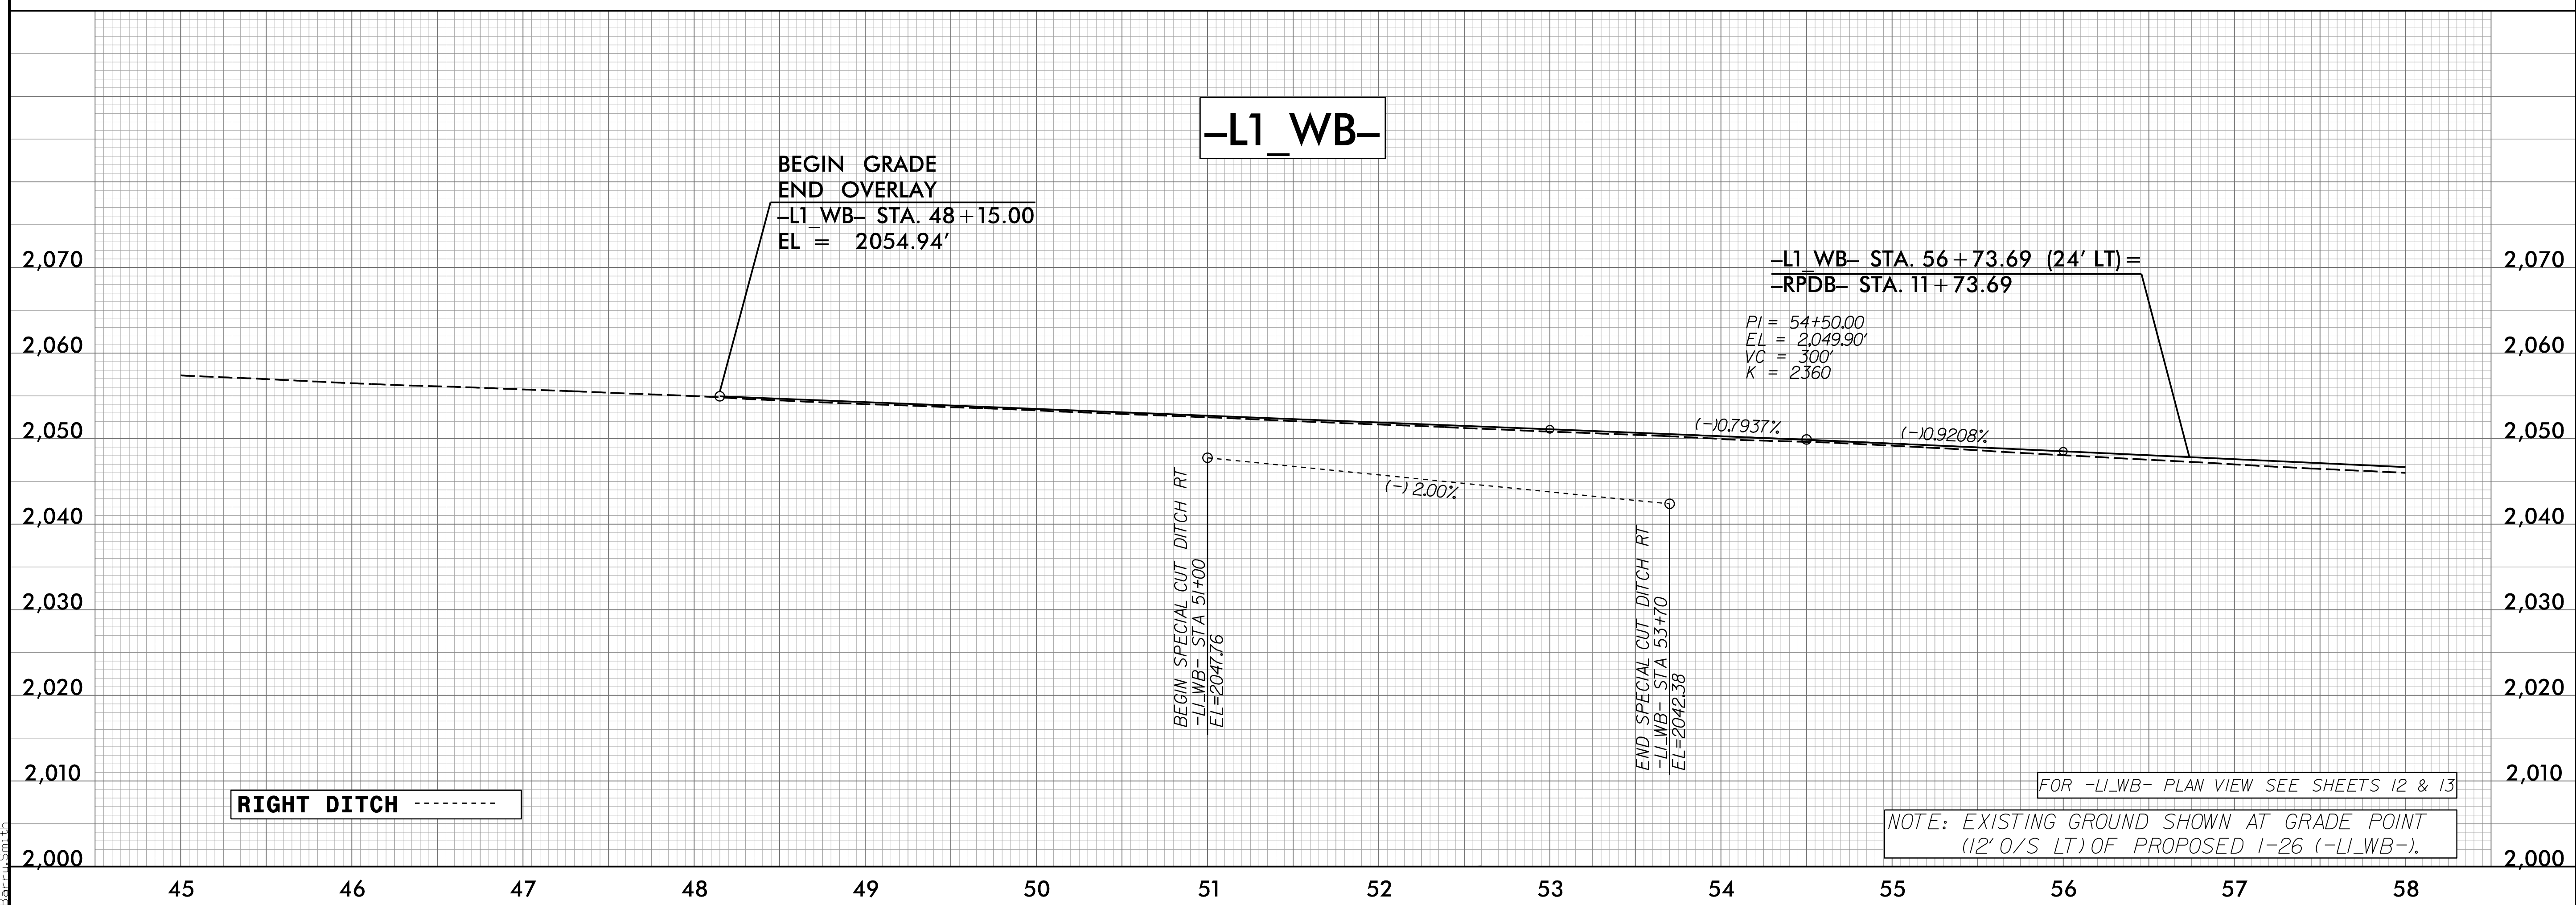

P:\512503\2513AA\du-p1_28.dgn
2/8/2024 10:58:31 AM
Barry Smith