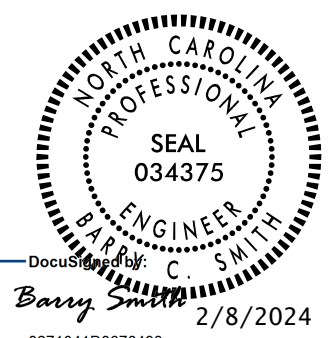
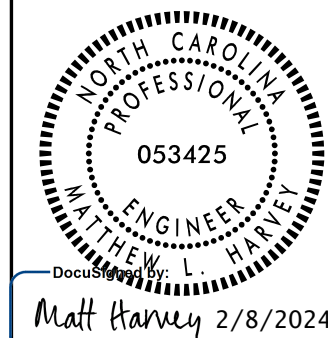

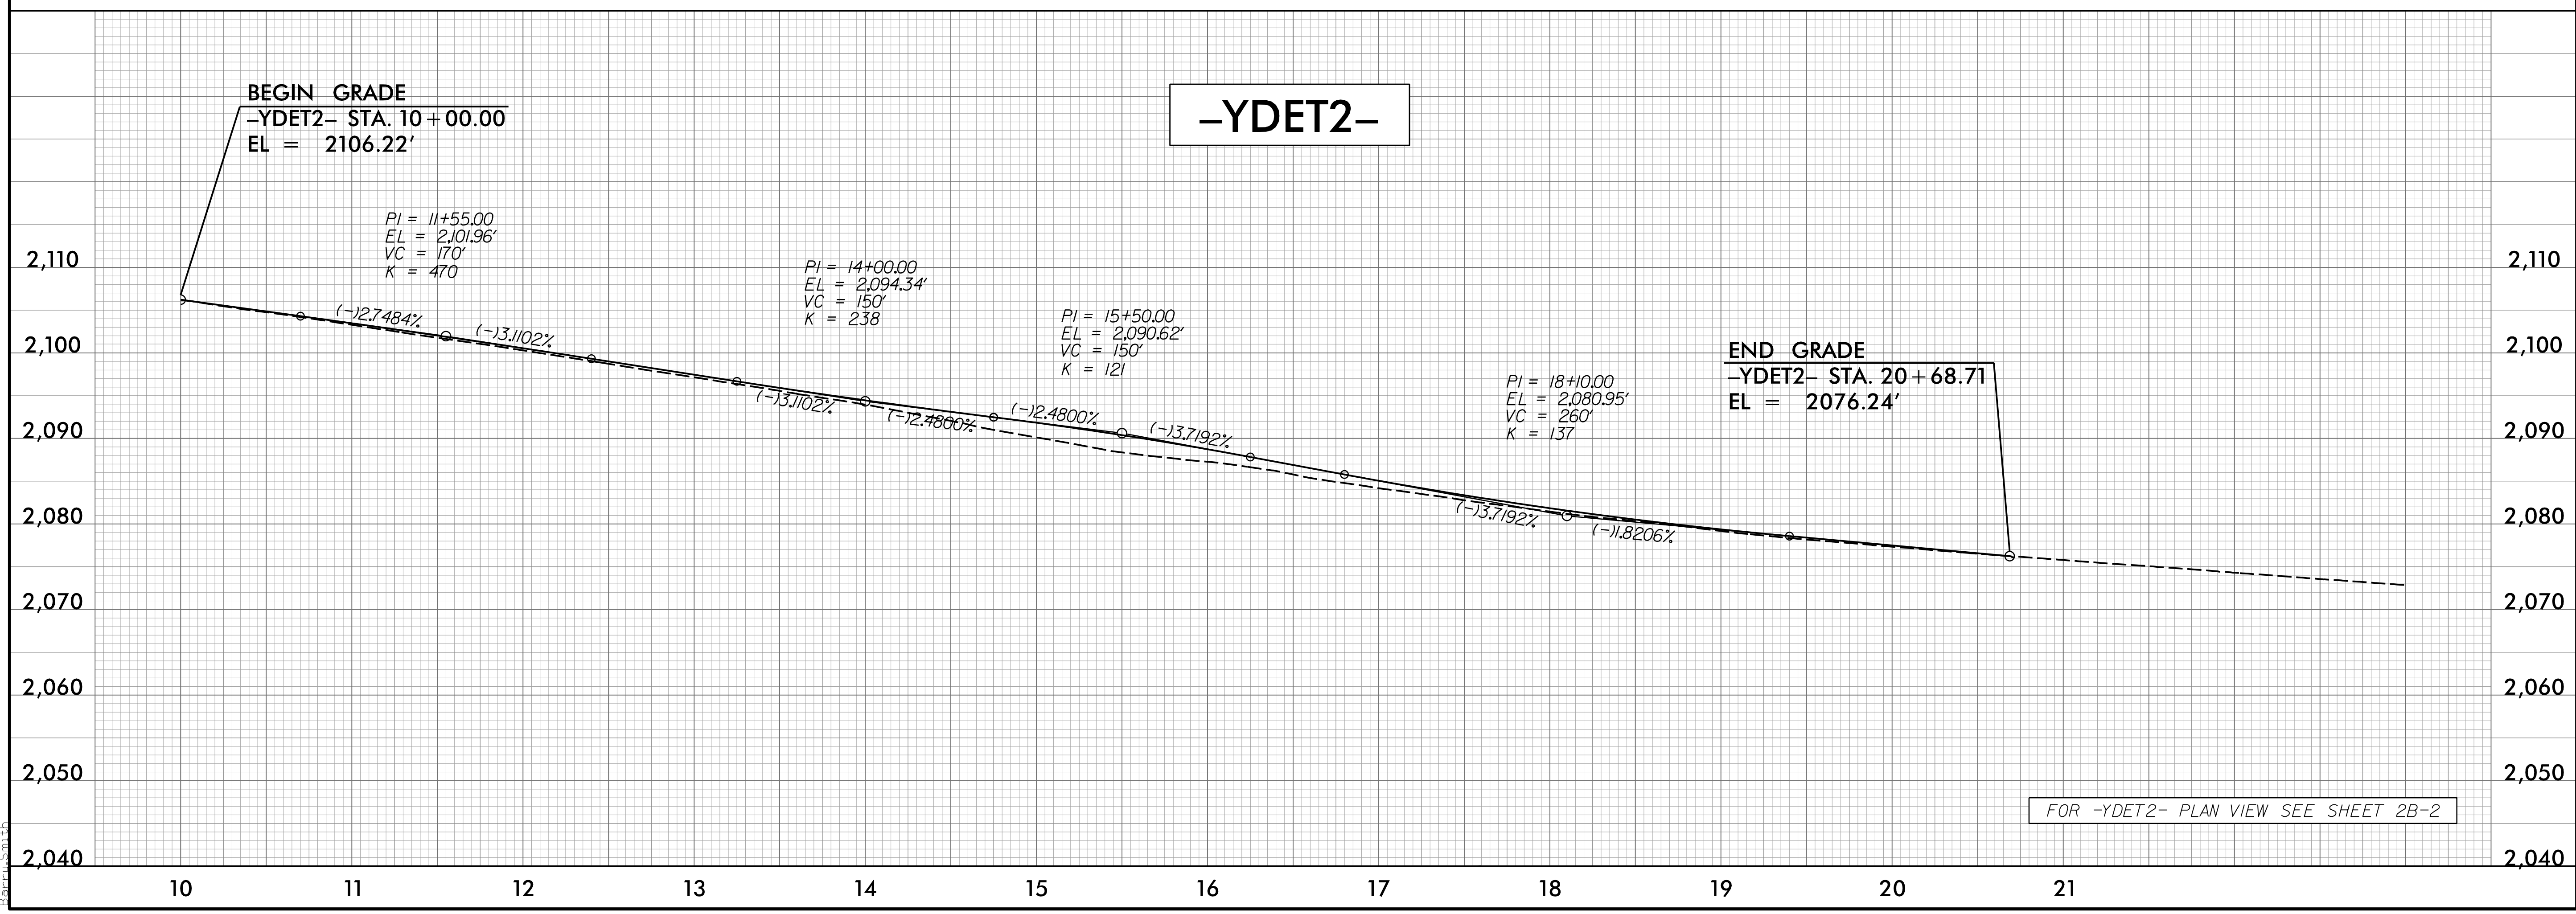
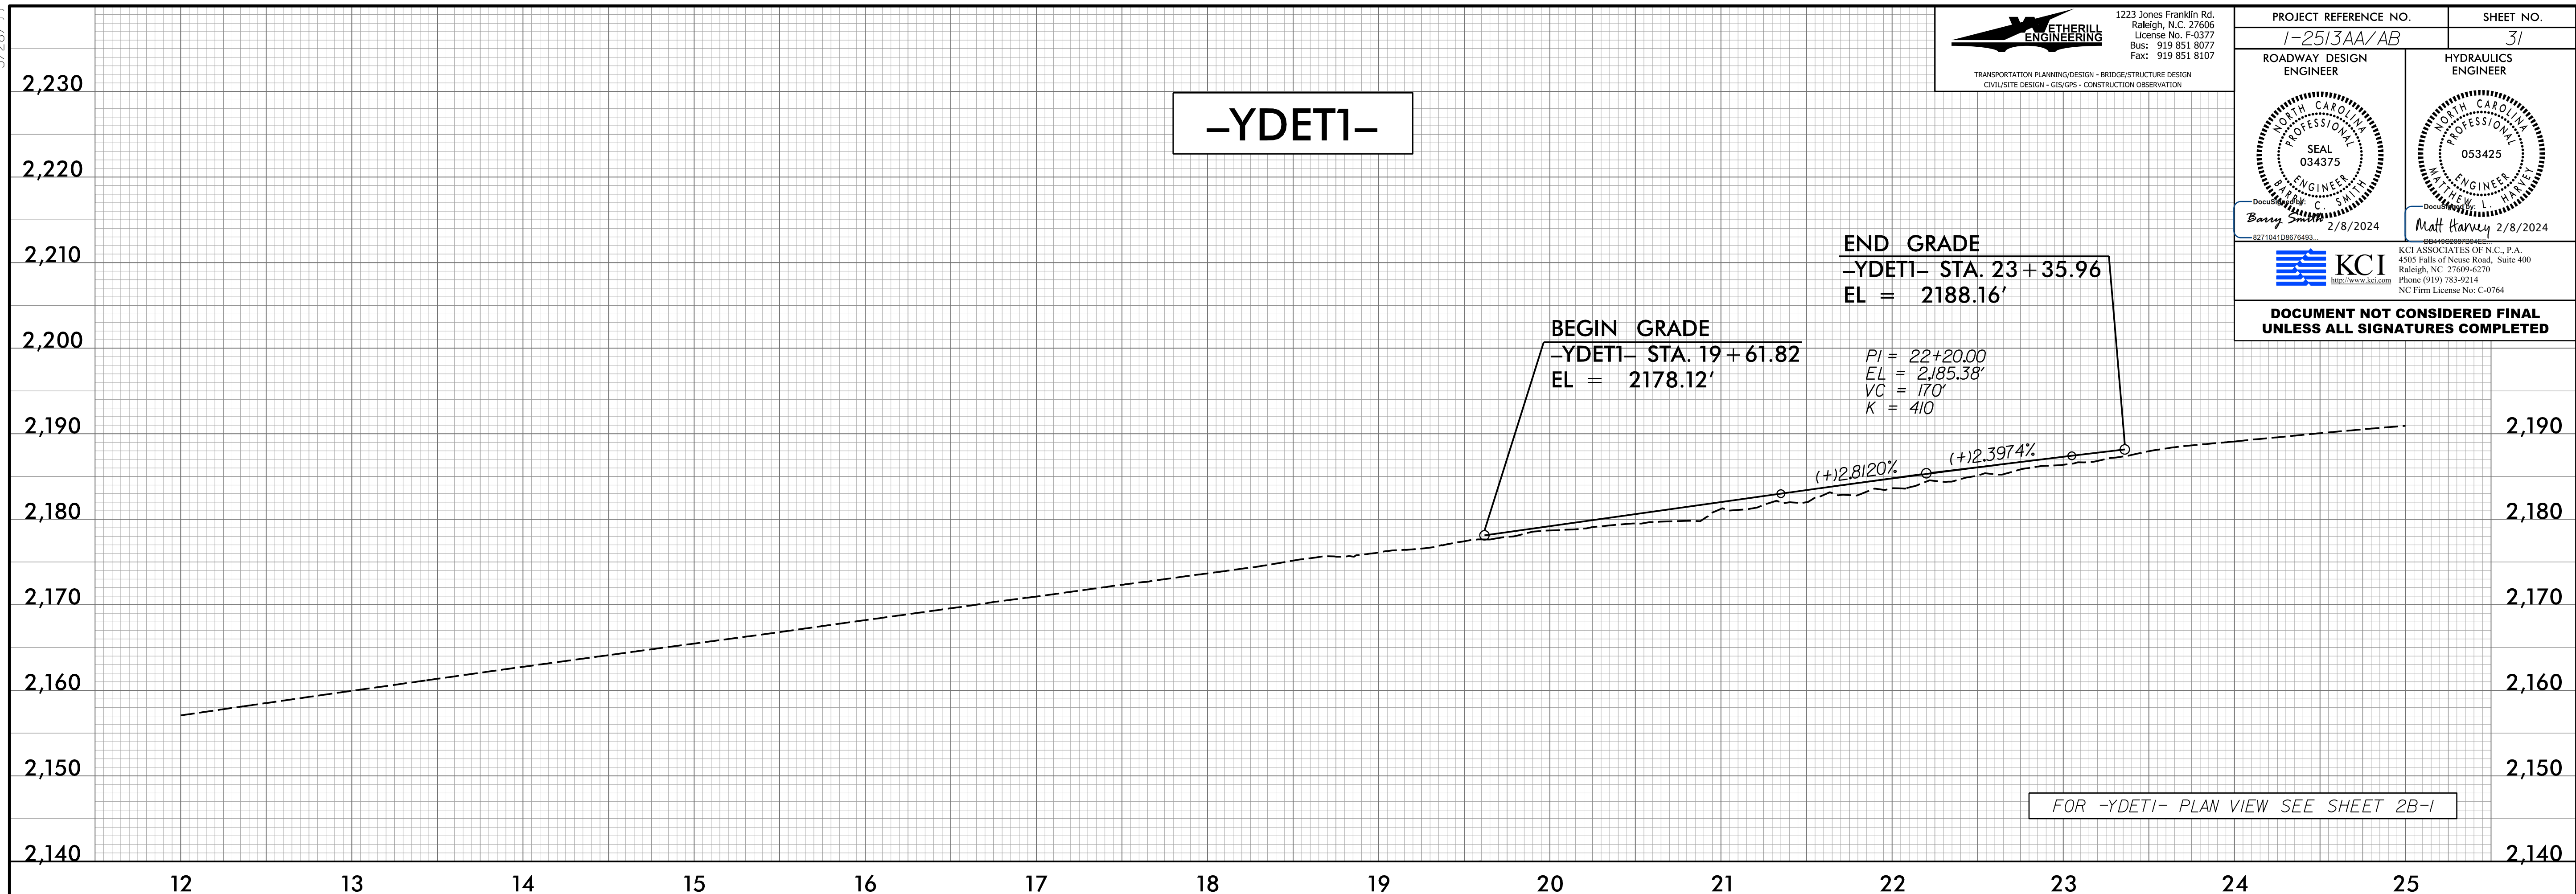


5/28/24

**ETHERILL ENGINEERING**  
 1223 Jones Franklin Rd.  
 Raleigh, N.C. 27606  
 License No. F-0377  
 Bus: 919 851 8077  
 Fax: 919 851 8107

TRANSPORTATION PLANNING/DESIGN • BRIDGE/STRUCTURE DESIGN  
 CIVIL/SITE DESIGN • GIS/GPS • CONSTRUCTION OBSERVATION

PROJECT REFERENCE NO. <b>1-2513AA/AB</b>	SHEET NO. <b>31</b>
ROADWAY DESIGN ENGINEER 	HYDRAULICS ENGINEER 
Doc: Barry Smith 2/8/2024	Doc: Matt Harvey 2/8/2024
 <b>KCI</b> <small>KCI ASSOCIATES OF N.C., P.A.        4505 Falls of Neuse Road, Suite 400        Raleigh, NC 27609-6370        Phone (919) 783-9214        NC Firm License No. C-0764</small>	
<b>DOCUMENT NOT CONSIDERED FINAL UNLESS ALL SIGNATURES COMPLETED</b>	



P:\5\2023\du-p\1\_31.dgn