

03 JAN 2024 2:54 PM R:\Projects\I-2513AA\Work Zone Traffic Control\Traffic Control\Phase I\I-2513AA\_PHASE\_I\_TMP-04.dgn

MATCH LINE SHEET TMP-05  
-L- STA. 61+00

**LEGEND**

	NEW TEMPORARY MARKINGS
	EXISTING MARKINGS (GRAY)
	NEW CONSTRUCTION AREAS
	TEMPORARY PAVEMENT
	ON-GOING CONSTRUCTION
	REMOVAL
	OVERLAY/WEDGING

NOTE: THE CONTRACTOR SHALL RELOCATE INFORMATION SIGNS BEFORE CONSTRUCTION REMOVES THEM.

NOTE: ALL LANE WIDTHS ARE 11' UNLESS OTHERWISE SHOWN.




ICE of Carolinas, PLLC  
4505 Falls of Neuse Road, Suite 110  
Raleigh, North Carolina 27609  
Phone: 803-822-0333  
License #: P-0999

APPROVED: *J. Stuart Bourne*  
DATE: 1/4/2024

SEAL

DOCUMENT NOT CONSIDERED FINAL  
UNLESS ALL SIGNATURES COMPLETED

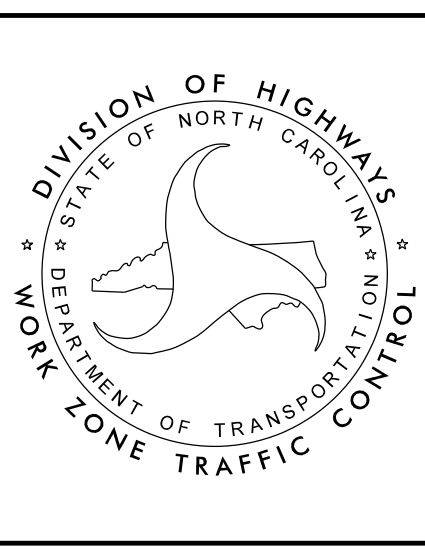

DIVISION OF HIGHWAYS  
STATE OF NORTH CAROLINA  
DEPARTMENT OF TRANSPORTATION  
WORK ZONE TRAFFIC CONTROL

**TEMPORARY TRAFFIC CONTROL  
PHASE I DETAIL  
AREA 1**