

MATCH LINE SEE BELOW  
-Y- STA. 7+25

MATCH LINE SHEET TMP-09  
-Y- STA. 21+25

CMS BOARDS 1/2 MILE IN ADVANCE OF  
-Y- STA 00+86 +/-

MESSAGE NO. 1	MESSAGE NO. 2
TRAFFIC SHIFT AHEAD	STAY IN LANE

CHANGEABLE MESSAGE SIGN

W1-4L  
48" X 48"  
-Y- STA 8+92 +/-

-Y- STA 8+63 +/-  
END 780' SHIFT

-Y- STA 00+48 +/-  
BEGIN 1170' SHIFT  
TRANSITION TO 11' LANES  
TIE INTO EXIST PM MARKINGS

TIE INTO EXISTING MARKINGS

W1-4L  
48" X 48"  
PLACE SIGNS 1000FT AHEAD OF  
-Y- 00+86 +/-

-Y- STA 00+86 +/-  
BEGIN 780' SHIFT

NOTE: THE CONTRACTOR SHALL RELOCATE INFORMATION SIGNS BEFORE CONSTRUCTION REMOVES THEM.  
NOTE: ALL LANE WIDTHS ARE 11' UNLESS OTHERWISE SHOWN.

**LEGEND**

- NEW TEMPORARY MARKINGS
- EXISTING MARKINGS (GRAY)
- NEW CONSTRUCTION AREAS
- TEMPORARY PAVEMENT
- ON-GOING CONSTRUCTION
- REMOVAL
- OVERLAY/WEDGING

ICE of CAROLINAS, PLLC


ICE of Carolinas, PLLC  
4505 Falls of Neuse Road, Suite 110  
Raleigh, North Carolina 27609  
Phone: 803-822-0333  
License #: P-0999

MATCH LINE SEE ABOVE  
-Y- STA. 7+25

APPROVED: *J. Stuart Bourne*  
DATE: 1/4/2024

SEAL

DOCUMENT NOT CONSIDERED FINAL  
UNLESS ALL SIGNATURES COMPLETED

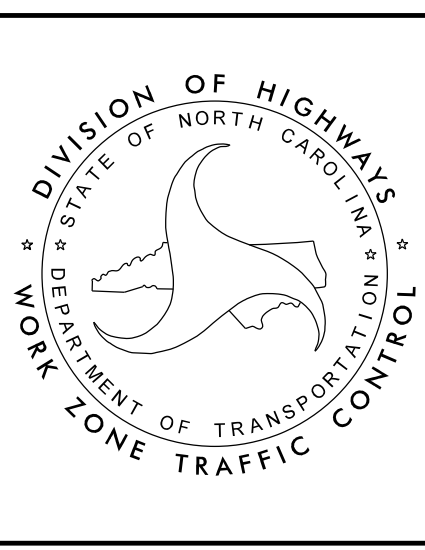

DIVISION OF HIGHWAYS  
STATE OF NORTH CAROLINA  
DEPARTMENT OF TRANSPORTATION  
WORK ZONE TRAFFIC CONTROL

**TEMPORARY TRAFFIC CONTROL  
PHASE II DETAIL  
AREA 1**

04-JAN-2024 09:15  
R:\Projects\2024\08-01-253A\_Work Zone Traffic Control\Traffic\TrafficControl\CP\ProjectWise\Phase 2\I-2513AA-Phase-2\_TMP-08.dgn  
Z30@11/27/24