

MATCHLINE SEE SHEET TMP-14  
-Y WB- STA 20+00

MATCHLINE SEE THIS SHEET  
-Y WB- STA 34+00

MATCHLINE SEE SHEET TMP-15A  
-Y WB- STA 46+00

MATCHLINE SEE THIS SHEET  
-Y WB- STA 34+00

**LEGEND**

- NEW TEMPORARY MARKINGS
- EXISTING MARKINGS (GRAY)
- NEW CONSTRUCTION AREAS
- TEMPORARY PAVEMENT
- ON-GOING CONSTRUCTION
- REMOVAL
- OVERLAY/WEDGING

NOTE: THE CONTRACTOR SHALL RELOCATE INFORMATION SIGNS BEFORE CONSTRUCTION REMOVES THEM.

04-JAN-2024 09:48  
 R:\Projects\I-2513AA\Work Zone Traffic Control\TrafficControl\CP\ProjectWise\Phase 2\I-2513AA-Phase-2\_TMP-15.dgn  
 Z:\G01\1121\ZK AT C1F5103




ICE of Carolinas, PLLC  
 4505 Falls of Neuse Road, Suite 110  
 Raleigh, North Carolina 27609  
 Phone: 803-822-0333  
 License #: P-0999

APPROVED:   
 DATE: 1/4/2024

SEAL

**DOCUMENT NOT CONSIDERED FINAL  
UNLESS ALL SIGNATURES COMPLETED**

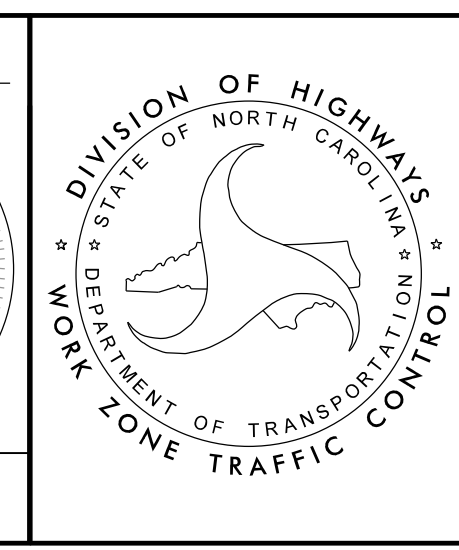

**TEMPORARY LANE  
CONFIGURATION FOR  
PHASE II THRU  
PHASE V**