

-Y- STA. 22+63 +/-  
TIE INTO EXISTING PM

RELOCATE EXISTING  
EXIT 44 SIGN

-Y- STA 24+35 +/-  
BEGIN TEMP. PCB  
TEMP. CRASH CUSHION

-Y- STA 26+15 +/-  
BEGIN CONSTRUCTION

-Y- STA 25+13 +/-  
BEGIN TEMP. PCB  
TEMP CRASH CUSHION

-Y- STA 25+71 +/-

BEGIN TEMP GUARDRAIL  
WITH CAT1 ANCHOR  
-Y- STA. 28+12 +/-

-Y5RPB- STA 10+00 +/-  
BEGIN TEMP. PCB

MATCH LINE SHEET TMP-18  
-Y- STA. 21+25

MATCH LINE SHEET TMP-20  
-Y- STA. 34+50

**LEGEND**

	NEW TEMPORARY MARKINGS
	EXISTING MARKINGS (GRAY)
	NEW CONSTRUCTION AREAS
	TEMPORARY PAVEMENT
	ON-GOING CONSTRUCTION
	REMOVAL
	OVERLAY/WEDGING

NOTE: THE CONTRACTOR SHALL RELOCATE INFORMATION SIGNS BEFORE CONSTRUCTION REMOVES THEM.  
NOTE: ALL LANE WIDTHS ARE 11' UNLESS OTHERWISE SHOWN.

04-JAN-2024 09:05  
R:\Projects\11-08-01-2513A\_Work Zone Traffic Control\Traffic Control\Phase 3\TMP-19.dgn  
Z50M1R1ZK AT C1F5103




ICE of Carolinas, PLLC  
4505 Falls of Neuse Road, Suite 110  
Raleigh, North Carolina 27609  
Phone: 803-822-0333  
License #: P-0999

APPROVED:   
DATE: 1/4/2024

SEAL

DOCUMENT NOT CONSIDERED FINAL  
UNLESS ALL SIGNATURES COMPLETED

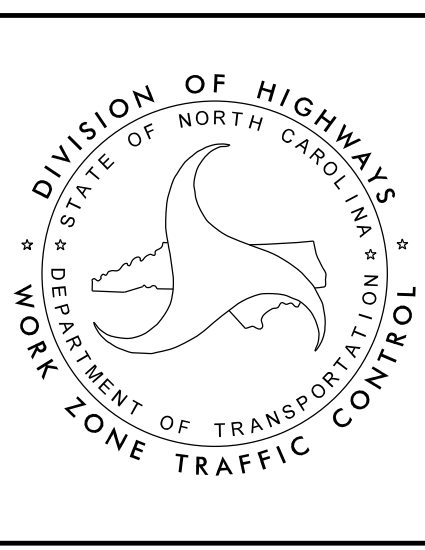

**TEMPORARY TRAFFIC CONTROL**  
**PHASE III DETAIL**  
**AREA 1**