

MATCH LINE SHEET TMP-20  
-Y- STA. 47+50

MATCH LINE SHEET TMP-22  
-Y- STA. 61+00

MATCH LINE SEE INSET  
-Y5RPD- STA 15+00

MATCH LINE INSET  
-Y5RPD- STA 15+00

**LEGEND**

	NEW TEMPORARY MARKINGS
	EXISTING MARKINGS (GRAY)
	NEW CONSTRUCTION AREAS
	TEMPORARY PAVEMENT
	ON-GOING CONSTRUCTION
	REMOVAL
	OVERLAY/WEDGING

NOTE: THE CONTRACTOR SHALL RELOCATE INFORMATION SIGNS BEFORE CONSTRUCTION REMOVES THEM.  
NOTE: ALL LANE WIDTHS ARE 11' UNLESS OTHERWISE SHOWN.



-Y- STA 56+40 +/-  
TEMP SIGN

VERIFY SIGN LOCATION WITH ENGINEER

SIGNS SHALL BE PROTECTED WITH POSITIVE PROTECTION




ICE of Carolinas, PLLC  
4505 Falls of Neuse Road, Suite 110  
Raleigh, North Carolina 27609  
Phone: 803-822-0333  
License #: P-0999

APPROVED: *J. Stuart Bourne*  
DATE: 1/4/2024

SEAL

DOCUMENT NOT CONSIDERED FINAL UNLESS ALL SIGNATURES COMPLETED

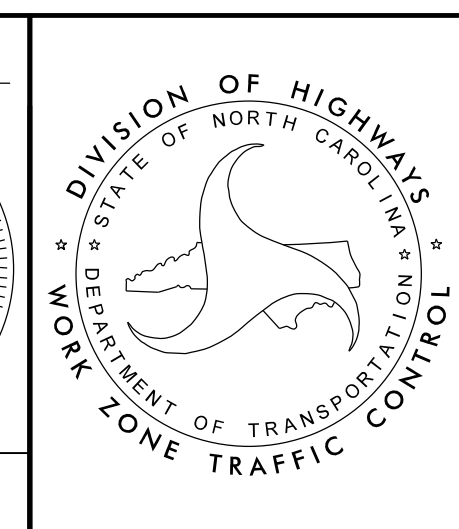

DIVISION OF HIGHWAYS  
STATE OF NORTH CAROLINA  
DEPARTMENT OF TRANSPORTATION  
WORK ZONE TRAFFIC CONTROL

**TEMPORARY TRAFFIC CONTROL  
PHASE III DETAIL  
AREA 1**

04-JAN-2024 09:07  
R:\PROJECTS\21-08-01-I-2513A-Work Zone Traffic Control\Traffic Control\Phase 3\I-2513AA-Phase-3-TMP-21.dgn  
ZG080112K AT C:\F5103