


MATCH LINE SHEET TMP-28
-Y- STA. 61+00

MATCH LINE SEE INSET
-Y5RPD- STA. 15+00

MATCH LINE INSET
-Y5RPD- STA. 15+00

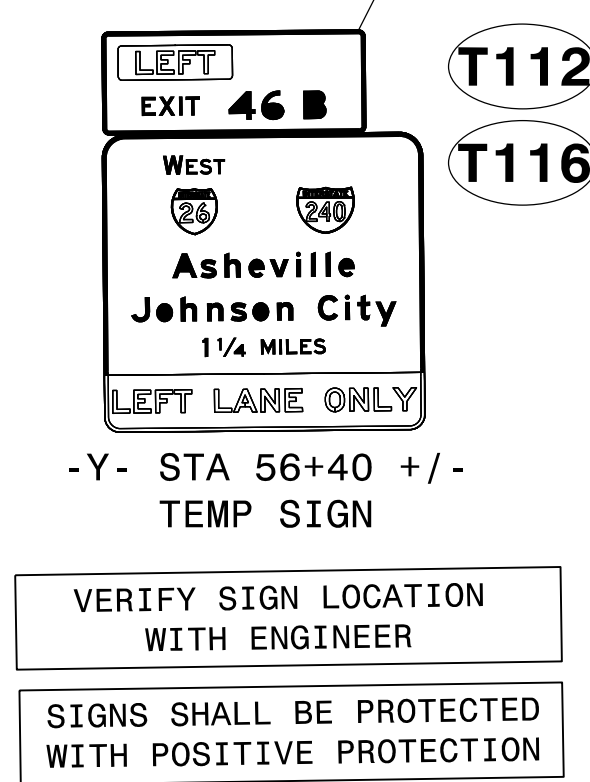


LEGEND	
	NEW TEMPORARY MARKINGS
	EXISTING MARKINGS (GRAY)
	NEW CONSTRUCTION AREAS
	TEMPORARY PAVEMENT
	ON- GOING CONSTRUCTION
	REMOVAL
	OVERLAY/WEDGING

NOTE: THE CONTRACTOR SHALL RELOCATE INFORMATION SIGNS BEFORE CONSTRUCTION REMOVES THEM.
NOTE: ALL LANE WIDTHS ARE 11' UNLESS OTHERWISE SHOWN.

ICE of CAROLINAS, PLLC
ICE of Carolinas, PLLC
4505 Falls of Neuse Road, Suite 110
Raleigh, North Carolina 27609
Phone: 803-822-0333
License #: P-0999

APPROVED: *J. Stuart Bourne*
DATE: 1/4/2024
SEAL
NORTH CAROLINA PROFESSIONAL ENGINEER
19680
J. STUART BOURNE
DOCUMENT NOT CONSIDERED FINAL
UNLESS ALL SIGNATURES COMPLETED

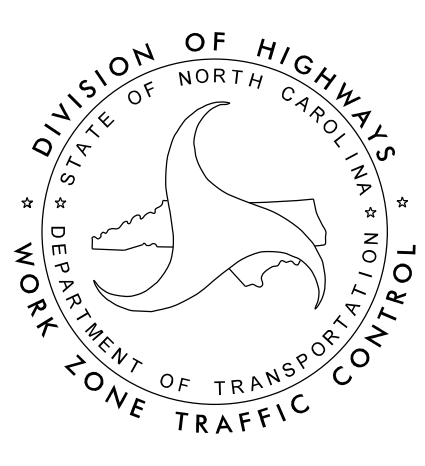

TEMPORARY TRAFFIC CONTROL
PHASE IIIA DETAIL
AREA 1

04-JAN-2024 09:17
R:\PROJECTS\2024-08-01-2513A_WorkZone_TrafficControl\TrafficControl\CP\ProjectWise\Phase 3A\I-2513AA_PHASE_3A_TMP-27.dgn
ZG08011212K AT C1F5103