
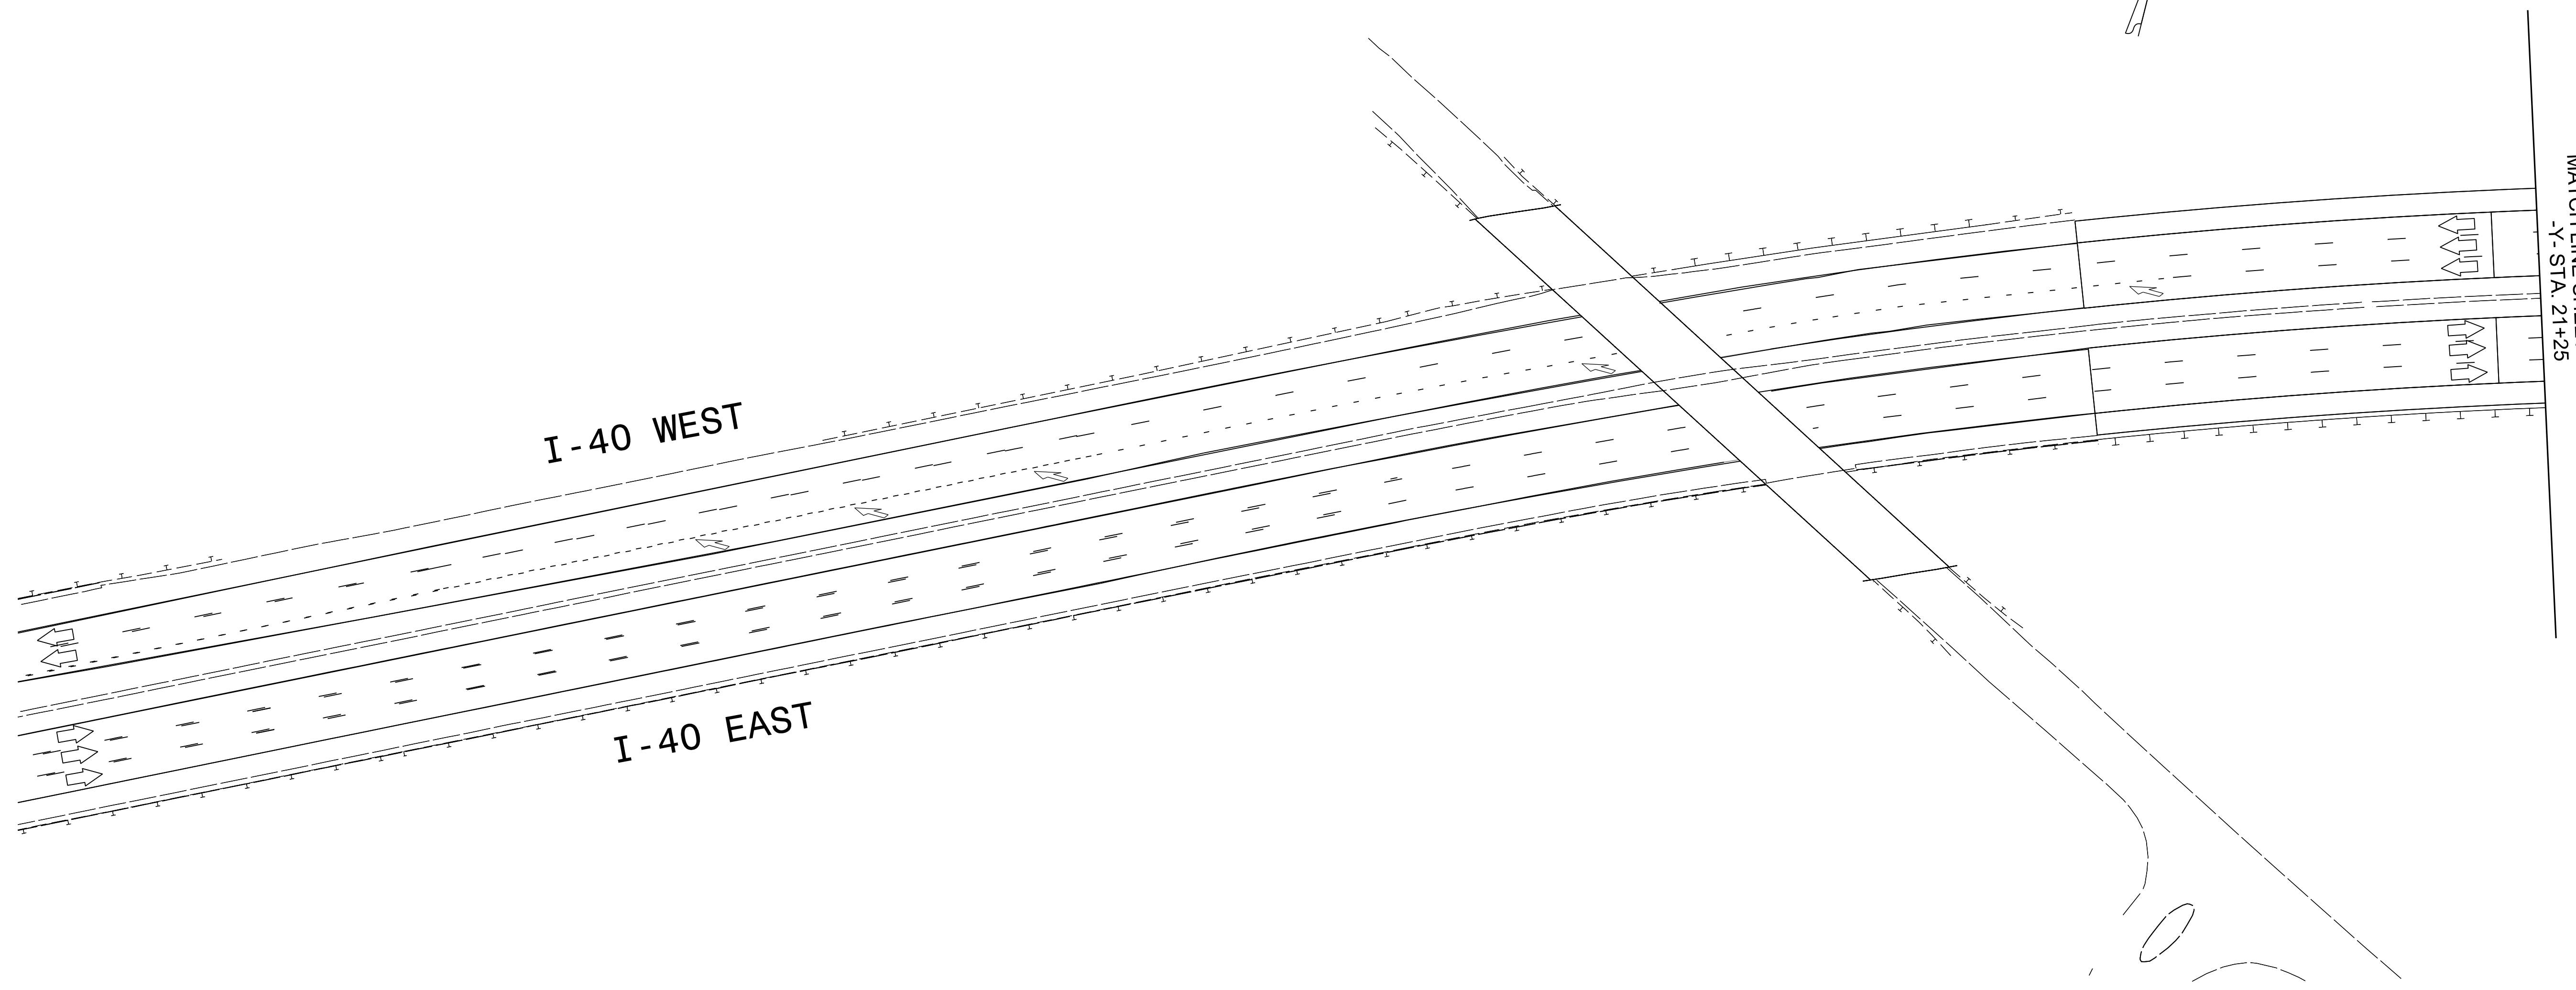


NOTE: SEE FINAL PAVEMENT MARKING PLANS

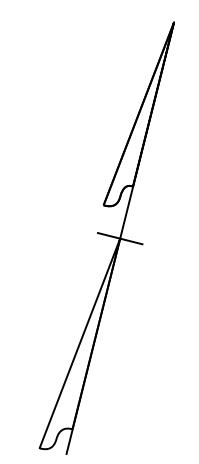

MATCH LINE SHEET TMP-51
+Y- STA. 21+25

I-40 WEST

I-40 EAST

LEGEND


- NEW TEMPORARY MARKINGS
- EXISTING MARKINGS (GRAY)
- NEW CONSTRUCTION AREAS
- TEMPORARY PAVEMENT
- ON- GOING CONSTRUCTION
- REMOVAL
- OVERLAY/ WEDGING

NOTE: MICRO GROOVE ALL CONCRETE PAVEMENT.


04-JAN-2024 09:58
R:\Projects\1-08-01-2513A_Work Zone Traffic Control\Traffic\TrafficControl\CP\ProjectWise\Phase 6\I-2513AA-PHASE_6_TMP-50.dgn
ZG00010112K AT C1F5103




ICE of Carolinas, PLLC
4505 Falls of Neuse Road, Suite 110
Raleigh, North Carolina 27609
Phone: 803-822-0333
License #: P-0999

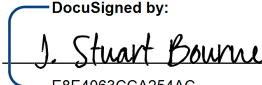APPROVED: 
DATE: 1/4/2024

SEAL

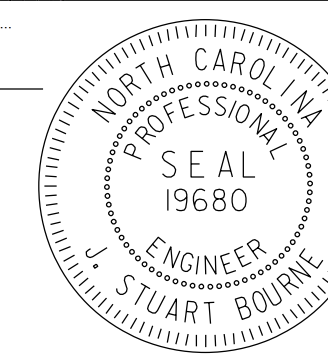

**DOCUMENT NOT CONSIDERED FINAL
UNLESS ALL SIGNATURES COMPLETED**

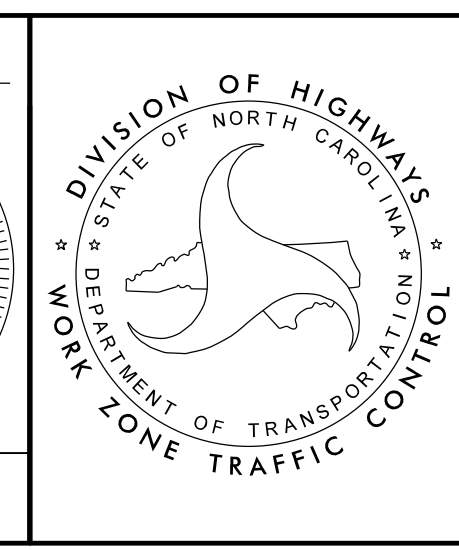

**TEMPORARY TRAFFIC CONTROL
PHASE VI DETAIL
AREA 1**