
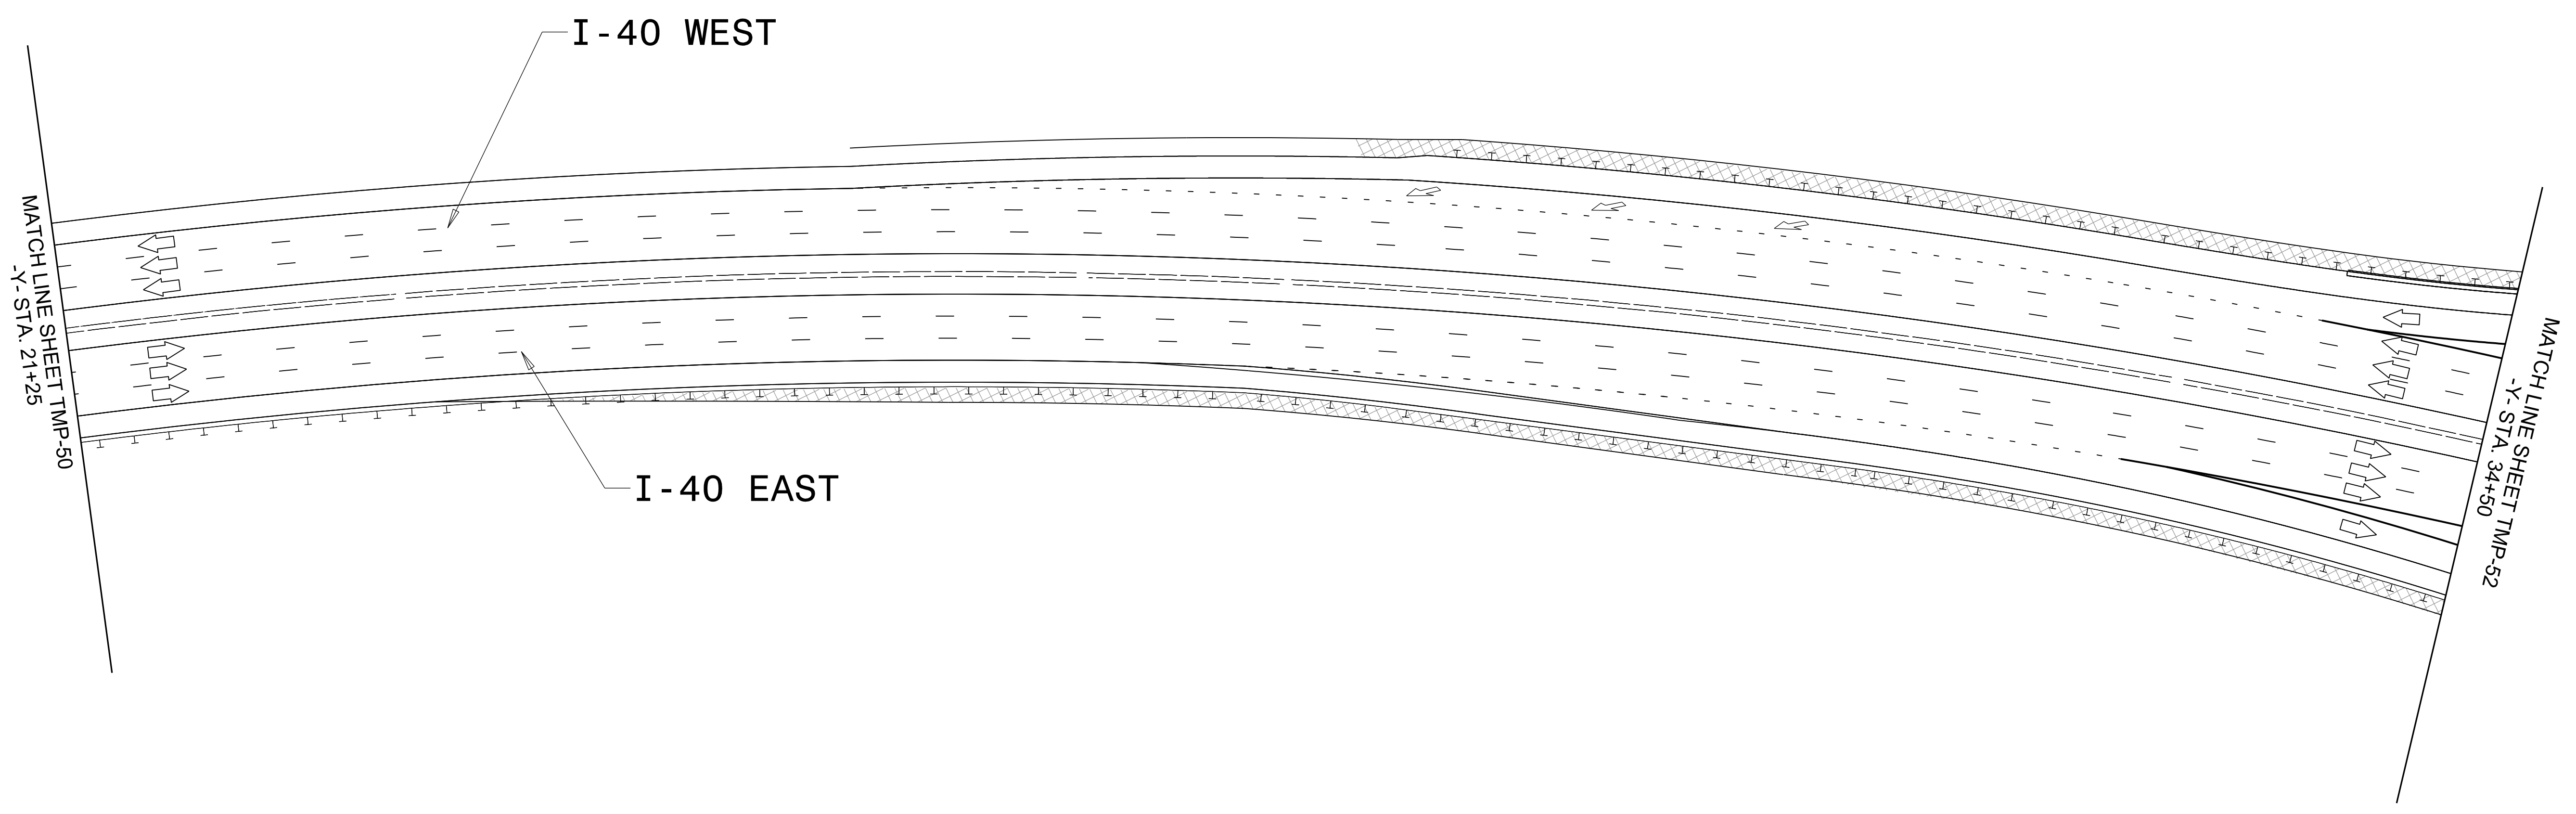


NOTE: SEE FINAL PAVEMENT MARKING PLANS

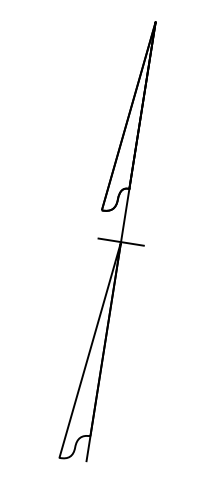


04-JAN-2024 01:59 R:\PROJECTS\11-08-01-2513A_Work Zone Traffic Control\Traffic Control\ProjectWise\Phase 6\I-2513AA_PHASE_6_TMP-51.dgn

LEGEND	
	NEW TEMPORARY MARKINGS
	EXISTING MARKINGS (GRAY)
	NEW CONSTRUCTION AREAS
	TEMPORARY PAVEMENT
	ON-GOING CONSTRUCTION
	REMOVAL
	OVERLAY/WEDGING

NOTE: MICRO GROOVE ALL CONCRETE PAVEMENT.

ICE of CAROLINAS, PLLC
 4505 Falls of Neuse Road, Suite 110
 Raleigh, North Carolina 27609
 Phone: 803-822-0333
 License #: P-0999

APPROVED:
 DATE: 1/4/2024
 SEAL
 NORTH CAROLINA PROFESSIONAL ENGINEER
 J. STUART BOURNE
 19680

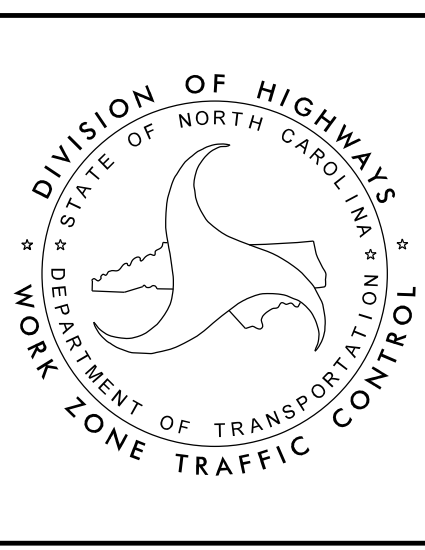

TEMPORARY TRAFFIC CONTROL PHASE VI DETAIL AREA 1

DOCUMENT NOT CONSIDERED FINAL UNLESS ALL SIGNATURES COMPLETED