

USE RSD 1101.02 SHEET 4 TO CLOSE LEFT LANE ON I-26 E

WORK ON SHOULDER TO BE COMPLETED DURING NIGHT TIME LANE CLOSURES

NOTE: COORDINATE ERECTION OF NEW SIGN WITH REMOVAL OF EXISTING SIGN

MATCH LINE SHEET TMP-64 -RPC- STA. 36+50

MATCH LINE SHEET TMP-62 -LI-EB- STA. 57+00


MATCH LINE SHEET TMP-62 -LI-EB- STA. 56+00

LEGEND	
	NEW TEMPORARY MARKINGS
	EXISTING MARKINGS (GRAY)
	NEW CONSTRUCTION AREAS
	TEMPORARY PAVEMENT
	ON- GOING CONSTRUCTION
	REMOVAL
	OVERLAY/WEDGING

NOTE: CONTRACTOR SHALL RELOCATE INFORMATION SIGNS BEFORE CONSTRUCTION REMOVES THEM.
 NOTE: ALL LANE WIDTHS ARE 11' UNLESS OTHERWISE SHOWN.

ICE of CAROLINAS, PLLC
 ICE of Carolinas, PLLC
 4505 Falls of Neuse Road, Suite 110
 Raleigh, North Carolina 27609
 Phone: 803-822-0333
 License #: P-0999

APPROVED: *J. Stuart Bourne*
 DATE: 1/4/2024
 SEAL
 NORTH CAROLINA PROFESSIONAL SEAL 19680 ENGINEER J. STUART BOURNE

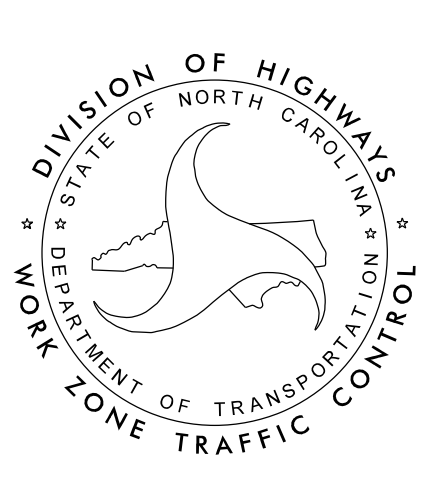

TEMPORARY TRAFFIC CONTROL PHASE II DETAIL AREA 2

04-JAN-2024 11:49 R:\Projects\21-08-01-2513A_Work Zone Traffic Control\Traffic\TrafficControl\CP\ProjectWise\Area 2\Phase 2\I-2513AA_PHASE.2_TMP-63.dgn