


LEGEND	
	NEW TEMPORARY MARKINGS
	EXISTING MARKINGS (GRAY)
	NEW CONSTRUCTION AREAS
	TEMPORARY PAVEMENT
	ON-GOING CONSTRUCTION
	REMOVAL
	OVERLAY/WEDGING

NOTE: THE CONTRACTOR SHALL RELOCATE INFORMATION SIGNS BEFORE CONSTRUCTION REMOVES THEM.
 NOTE: ALL LANE WIDTHS ARE 11' UNLESS OTHERWISE SHOWN.

ICE of CAROLINAS, PLLC
 ICE of Carolinas, PLLC
 4505 Falls of Neuse Road, Suite 110
 Raleigh, North Carolina 27609
 Phone: 803-822-0333
 License #: P-0999

APPROVED: *J. Stuart Bourne*
 DATE: 1/4/2024
 SEAL
 NORTH CAROLINA PROFESSIONAL SEAL 19680 ENGINEER J. STUART BOURNE

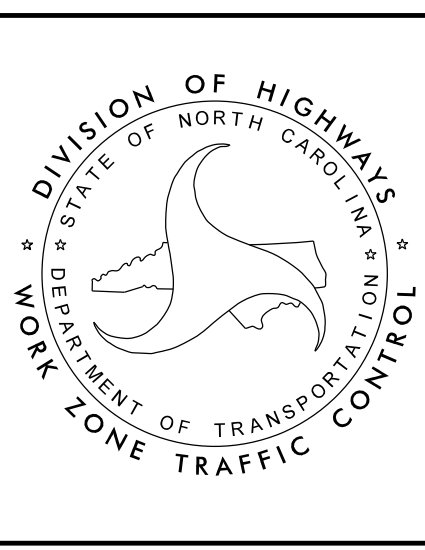

TEMPORARY TRAFFIC CONTROL PHASE III DETAIL AREA 2

DOCUMENT NOT CONSIDERED FINAL UNLESS ALL SIGNATURES COMPLETED

04-JAN-2024 12:01 R:\Projects\2024\08-01-253A_Work Zone Traffic Control\TrafficControl\CP\ProjectWise\Area 2\Phase 3\I-2513AA_PHASE.3.TMP-67.dgn