


LEGEND	
	NEW TEMPORARY MARKINGS
	EXISTING MARKINGS (GRAY)
	NEW CONSTRUCTION AREAS
	TEMPORARY PAVEMENT
	ON- GOING CONSTRUCTION
	REMOVAL
	OVERLAY/WEDGING

NOTE: THE CONTRACTOR SHALL RELOCATE INFORMATION SIGNS BEFORE CONSTRUCTION REMOVES THEM.
NOTE: ALL LANE WIDTHS ARE 11' UNLESS OTHERWISE SHOWN.

ICE of Carolinas, PLLC
ICE of Carolinas, PLLC
4505 Falls of Neuse Road, Suite 110
Raleigh, North Carolina 27609
Phone: 803-822-0333
License #: P-0999

APPROVED: *J. Stuart Bourne*
DATE: 1/4/2024
SEAL
NORTH CAROLINA PROFESSIONAL SEAL 19680 ENGINEER J. STUART BOURNE

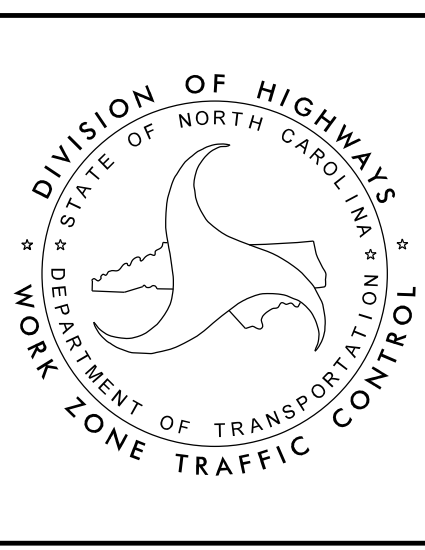

TEMPORARY TRAFFIC CONTROL PHASE III DETAIL AREA 2

DOCUMENT NOT CONSIDERED FINAL UNLESS ALL SIGNATURES COMPLETED

04-JAN-2024 12:08
R:\Projects\11-08-01-2513A_Work Zone Traffic Control\Traffic Control\Traffic\I-26\Phase 3\I-2513AA_PHASE.3_TMP-68.dgn
ZG00011112K AT C1F5103