

LEGEND

	NEW TEMPORARY MARKINGS
	EXISTING MARKINGS (GRAY)
	NEW CONSTRUCTION AREAS
	TEMPORARY PAVEMENT
	ON-GOING CONSTRUCTION
	REMOVAL
	MILLING/WEDGING/OVERLAY

- NOTES:**
- SEE PAVEMENT MARKING PLANS OF FINAL PAVEMENT MARKING FOR PHASE 4
 - ALL TEMPORARY LANE WIDTHS ARE 11' UNLESS OTHERWISE NOTED.
 - THE CONTRACTOR SHALL RELOCATE INFORMATION SIGNS BEFORE CONSTRUCTION REMOVES THEM.




ICE of Carolinas, PLLC
 4505 Falls of Neuse Road, Suite 110
 Raleigh, North Carolina 27609
 Phone: 803-822-0333
 License #: P-0999

APPROVED:

DATE: 1/4/2024

SEAL

DOCUMENT NOT CONSIDERED FINAL UNLESS ALL SIGNATURES COMPLETED

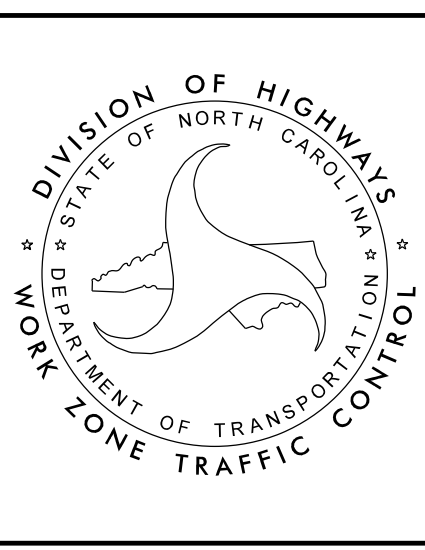

TEMPORARY TRAFFIC CONTROL PHASE IV DETAIL AREA 2

04-JAN-2024 12:44
 R:\Projects\2024\01-2513A_WorkZone_TrafficControl\TrafficControl\CP\ProjectWise\Area 2\Phase 4\I-2513AA_PHASE_4_TMP-71.dgn
 ZG09101112K AT C1F5103