


04-JAN-2024 12:50 R:\Projects\1-2513AA-Work Zone Traffic Control\Traffic Control\CP\ProjectWise\Area 2\Phase 4\I-2513AA\_PHASE.4\_TMP-72.dgn

LEGEND	
	NEW TEMPORARY MARKINGS
	EXISTING MARKINGS (GRAY)
	NEW CONSTRUCTION AREAS
	TEMPORARY PAVEMENT
	ON-GOING CONSTRUCTION
	REMOVAL
	MILLING/WEDGING/OVERLAY

- NOTES:
- 1) SEE PAVEMENT MARKING PLANS OF FINAL PAVEMENT MARKING FOR PHASE 4
  - 2) ALL TEMPORARY LANE WIDTHS ARE 11' UNLESS OTHERWISE NOTED.
  - 3) THE CONTRACTOR SHALL RELOCATE INFORMATION SIGNS BEFORE CONSTRUCTION REMOVES THEM.

**ICE of CAROLINAS, PLLC**  
 ICE of Carolinas, PLLC  
 4505 Falls of Neuse Road, Suite 110  
 Raleigh, North Carolina 27609  
 Phone: 803-822-0333  
 License #: P-0999

APPROVED: *J. Stuart Bourne*  
 DATE: 1/4/2024  
 SEAL  
 NORTH CAROLINA PROFESSIONAL ENGINEER SEAL 19680  
 J. STUART BOURNE  
 DOCUMENT NOT CONSIDERED FINAL UNLESS ALL SIGNATURES COMPLETED

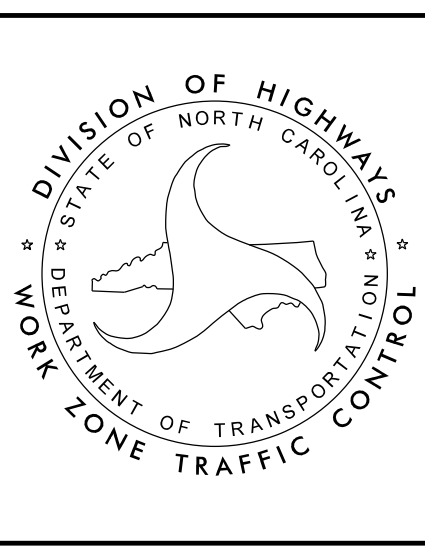

**TEMPORARY TRAFFIC CONTROL PHASE IV DETAIL AREA 2**