

SEE SIGNING PLANS FOR PROPOSED SIGNS

04-JAN-2024 12:55 P:\Projects\11-08-01-2513A_Work Zone Traffic Control\Traffic\TrafficControl\CP\ProjectWise\Area 2\Phase 4\I-2513AA_PHASE.4_TMP-74.dgn


LEGEND	
	NEW TEMPORARY MARKINGS
	EXISTING MARKINGS (GRAY)
	NEW CONSTRUCTION AREAS
	TEMPORARY PAVEMENT
	ON- GOING CONSTRUCTION
	REMOVAL
	MILLING/WEDGING/OVERLAY

- NOTES:
- 1) SEE PAVEMENT MARKING PLANS OF FINAL PAVEMENT MARKING FOR PHASE 4
 - 2) ALL TEMPORARY LANE WIDTHS ARE 11' UNLESS OTHERWISE NOTED.
 - 3) THE CONTRACTOR SHALL RELOCATE INFORMATION SIGNS BEFORE CONSTRUCTION REMOVES THEM.

ICE of Carolinas, PLLC
 4505 Falls of Neuse Road, Suite 110
 Raleigh, North Carolina 27609
 Phone: 803-822-0333
 License #: P-0999

APPROVED:
DocuSigned by: J. Stuart Bourne
E8E4093CCA25A4C...
 DATE: 1/4/2024

SEAL

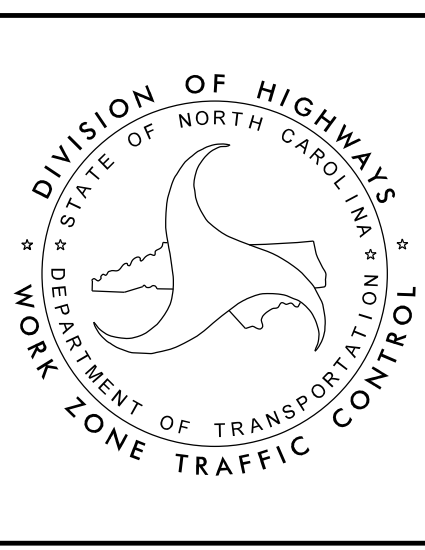

**TEMPORARY TRAFFIC CONTROL
 PHASE IV DETAIL
 AREA 2**

**DOCUMENT NOT CONSIDERED FINAL
 UNLESS ALL SIGNATURES COMPLETED**