

02/03/98

TABLE "C" (CONTINUED)  
JUNCTION BOX AND FORMED OPENINGS SUMMARY


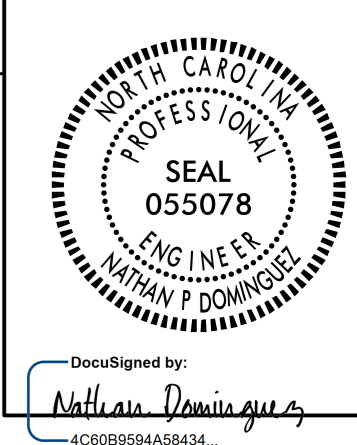
SHEET	LABEL	LOCATION AND OFFSET	CONTROL SYSTEM "X"											GPS LOCATION 		
			TYPE, PAY ITEM & SIZE													
			IN GROUND			LIGHT STANDARD			HIGH MAST			CONTROL SYSTEM	FORMED OPENING		FORMED OPENING	LAT/LONG
IG18 18"X12"	IG30 30"X17"	IG36 36"X24"	LS18 18"X12"	LS30 30"X17"	LS36 36"X24"	HM18 18"X12"	HM30 30"X17"	HM36 36"X24"	CS36 36"X24"	F012 12"X10"	F018 18"X12"					
E-4	CSXJB	2' FROM CSXJB											X			
E-4	JBX1	-RPC- STA. 32+52, 25' LT	X													
E-4	JBX3	-RPC- STA. 15+59, 66' LT	X													
E-4	JBX8	-RPC- STA. 27+13, 37' RT	X													
E-4	JBX9	-RPC- STA. 30+00, 42' RT	X													
E-4	JBX10	-RPC- STA. 35+51, 42' RT	X													
E-4	JBX15	-L1_EB- STA. 71+17, 30' LT	X													
E-4	JBX16	-L1_EB- STA. 71+17, 38' RT	X													
E-4	JBX17	-RPDB- STA. 19+93, 35' LT	X													
E-4	JBX18	-RPDB- STA. 19+93, 34' RT	X													
E-5	JBX19	-L1_WB- STA. 62+75, 30' LT	X													
E-4	JBX20	-L1_EB- STA. 69+20, 37' RT	X													
E-5	JBX22	-RPD- STA. 24+18, 16' LT	X													
E-4	HMX-8-2JB	10' FROM HIGH MAST HMX-8-2							X							
E-4	X-1-1JB	5' FROM LIGHT STANDARD SA X-1-1				X										
E-4	X-2-1JB	5' FROM LIGHT STANDARD SA X-2-1				X										
E-4	X-3-1JB	5' FROM LIGHT STANDARD SA X-3-1				X										
E-4	X-4-1JB	5' FROM LIGHT STANDARD SA X-4-1				X										
E-4	X-5-1JB	5' FROM LIGHT STANDARD SA X-5-1				X										
E-4	X-6-1JB	5' FROM LIGHT STANDARD SA X-6-1				X										
E-4	X-7-4JB	5' FROM LIGHT STANDARD SA X-7-4				X										
E-5	X-9-3JB	5' FROM LIGHT STANDARD SA X-9-3				X										
E-5	X-10-3JB	5' FROM LIGHT STANDARD SA X-10-3				X										
E-5	X-11-3JB	5' FROM LIGHT STANDARD SA X-11-3				X										
E-5	X-12-3JB	5' FROM LIGHT STANDARD SA X-12-3				X										
E-5	X-13-3JB	5' FROM LIGHT STANDARD SA X-13-3				X										
E-5	X-14-3JB	5' FROM LIGHT STANDARD SA X-14-3				X										
E-5	X-15-3JB	5' FROM LIGHT STANDARD SA X-15-3				X										
E-5	X-16-3JB	5' FROM LIGHT STANDARD SA X-16-3				X										
E-5	X-17-4JB	5' FROM LIGHT STANDARD SA X-17-4				X										
E-5	X-18-4JB	5' FROM LIGHT STANDARD SA X-18-4				X										
E-5	X-19-4JB	5' FROM LIGHT STANDARD SA X-19-4				X										
E-5	X-20-4JB	5' FROM LIGHT STANDARD SA X-20-4				X										
E-5	X-21-4JB	5' FROM LIGHT STANDARD SA X-21-4				X										
E-5	X-22-4JB	5' FROM LIGHT STANDARD SA X-22-4				X										
E-5	X-23-4JB	5' FROM LIGHT STANDARD SA X-23-4				X										
E-5	X-24-4JB	5' FROM LIGHT STANDARD SA X-24-4				X										

TABLE "C" CONTINUED ON SHEET E1-D.

PROJECT REFERENCE NO. 1-2513AA/AB SHEET NO. E-1C

DOCUMENT NOT CONSIDERED FINAL UNLESS ALL SIGNATURES COMPLETED

12/21/2023



16-NOV-2023 14:43 R:\Lighting\Electrical\Lighting Design\12513-le-dsn.dgn msquadr1 AT RD-329439L

SEE SHEET "E-1" FOR LEGEND & △ NOTES

COMPUTED BY: MSQ DATE: \_\_\_\_\_  
CHECKED BY: RGH DATE: \_\_\_\_\_