
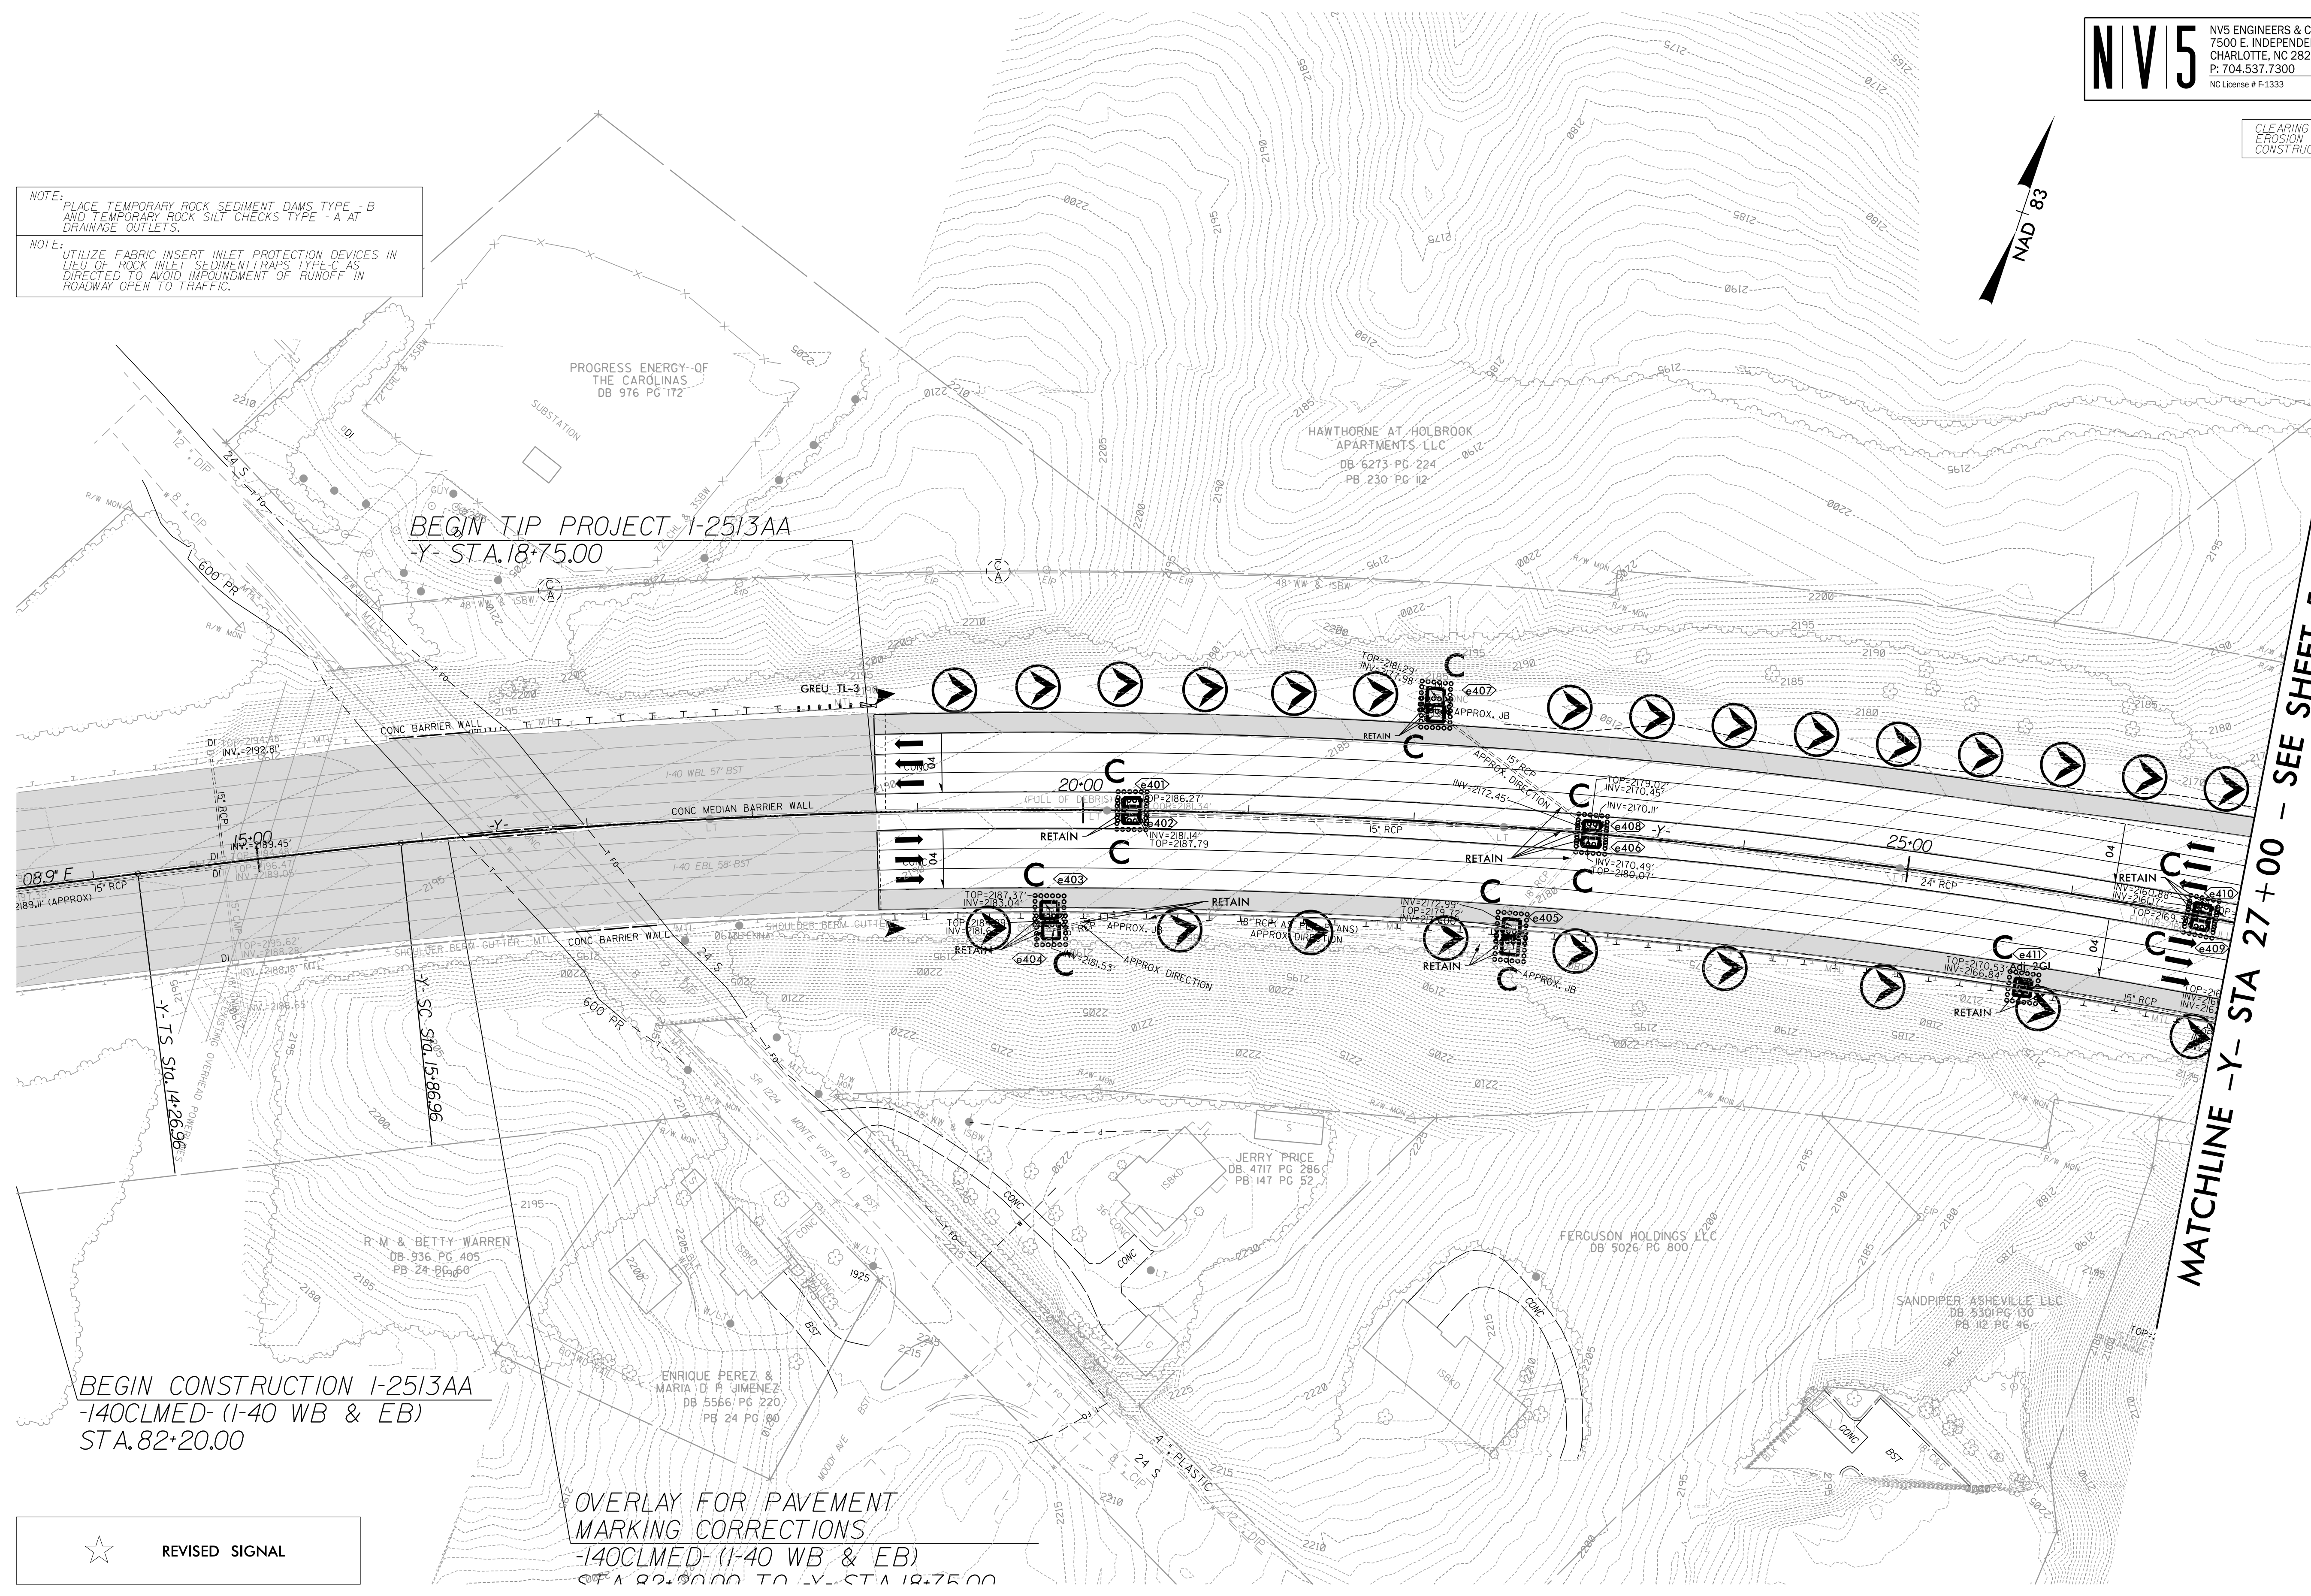


NOTE: PLACE TEMPORARY ROCK SEDIMENT DAMS TYPE - B AND TEMPORARY ROCK SILT CHECKS TYPE - A AT DRAINAGE OUTLETS.

NOTE: UTILIZE FABRIC INSERT INLET PROTECTION DEVICES IN LIEU OF ROCK INLET SEDIMENT TRAPS TYPE C AS DIRECTED TO AVOID IMPONDMENT OF RUNOFF IN ROADWAY OPEN TO TRAFFIC.

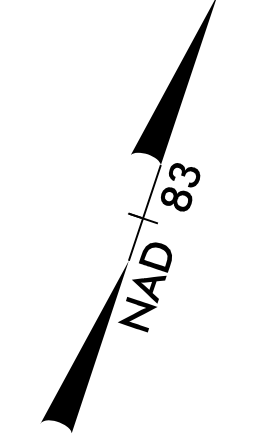

BEGIN TIP PROJECT I-2513AA
 -Y- STA.18+75.00

BEGIN CONSTRUCTION I-2513AA
 -140CLMED- (I-40 WB & EB)
 STA.82+20.00

OVERLAY FOR PAVEMENT
 MARKING CORRECTIONS
 -140CLMED- (I-40 WB & EB)
 STA.82+20.00 TO -Y- STA.18+75.00

★ REVISED SIGNAL

REVISIONS

MATCHLINE -Y- STA 27+00 - SEE SHEET 5

8/17/99
 I:\9\2024
 R:\Environmental\Design\AAAB_PSH\I-2513AAAB_EC_PSH_04.dgn
 amelsk@nv5.com