



NOTE: PLACE TEMPORARY ROCK SEDIMENT DAMS TYPE - B AND TEMPORARY ROCK SILT CHECKS TYPE - A AT DRAINAGE OUTLETS.

NOTE: UTILIZE FABRIC INSERT INLET PROTECTION DEVICES IN LIEU OF ROCK INLET SEDIMENT TRAPS TYPE C AS DIRECTED TO AVOID IMPEDIMENT OF RUNOFF IN ROADWAY OPEN TO TRAFFIC.

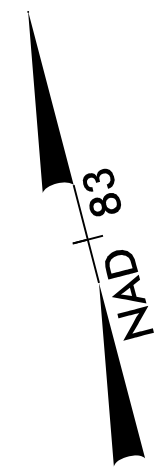

MATCHLINE -Y- STA 75+00 - SEE SHEET 7

MATCHLINE -Y- STA 88+00 - SEE SHEET 9

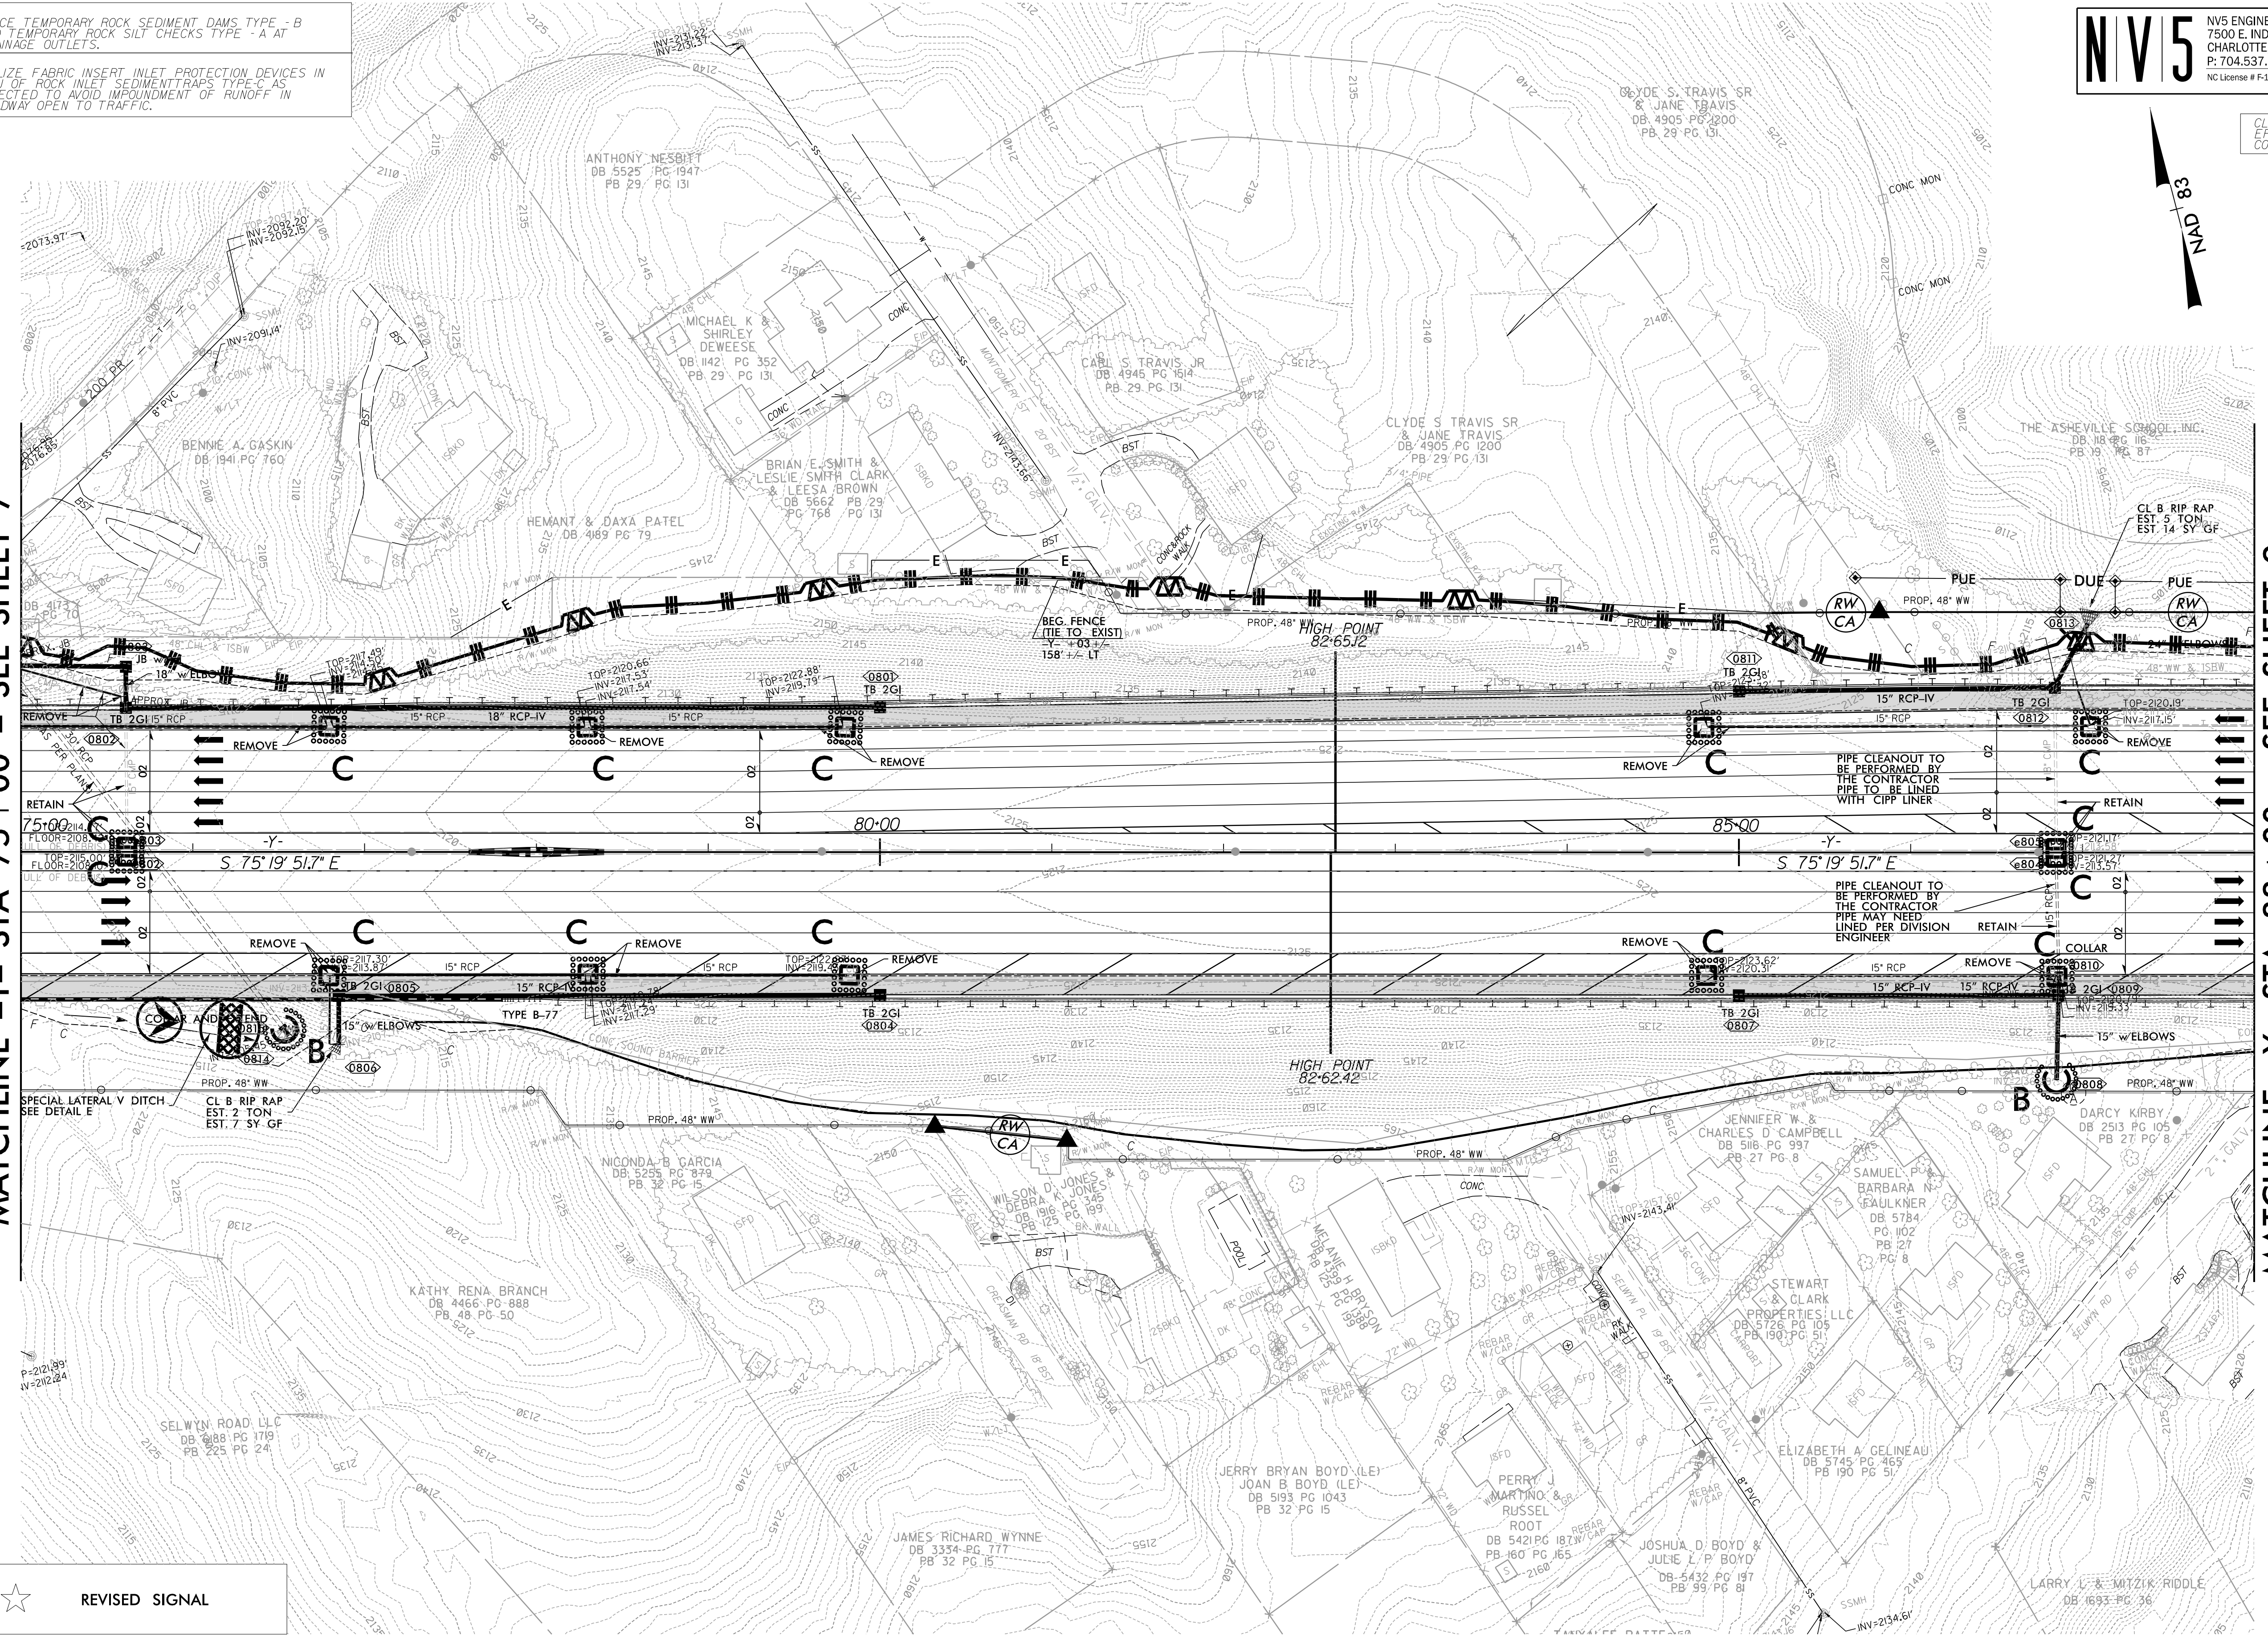

★ REVISED SIGNAL

REVISIONS

1/9/2024 R:\Environmental\Design\AAAB_PSH\1-25\3AAAB_IC_PSH_08.dgn