
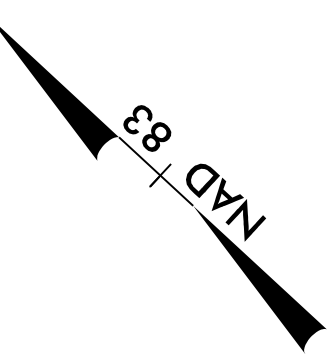


NOTE: PLACE TEMPORARY ROCK SEDIMENT DAMS TYPE - B AND TEMPORARY ROCK SILT CHECKS TYPE - A AT DRAINAGE OUTLETS.

NOTE: UTILIZE FABRIC INSERT INLET PROTECTION DEVICES IN LIEU OF ROCK INLET SEDIMENT TRAPS TYPE - C AS DIRECTED TO AVOID IMPEDIMENT OF RUNOFF IN ROADWAY OPEN TO TRAFFIC.

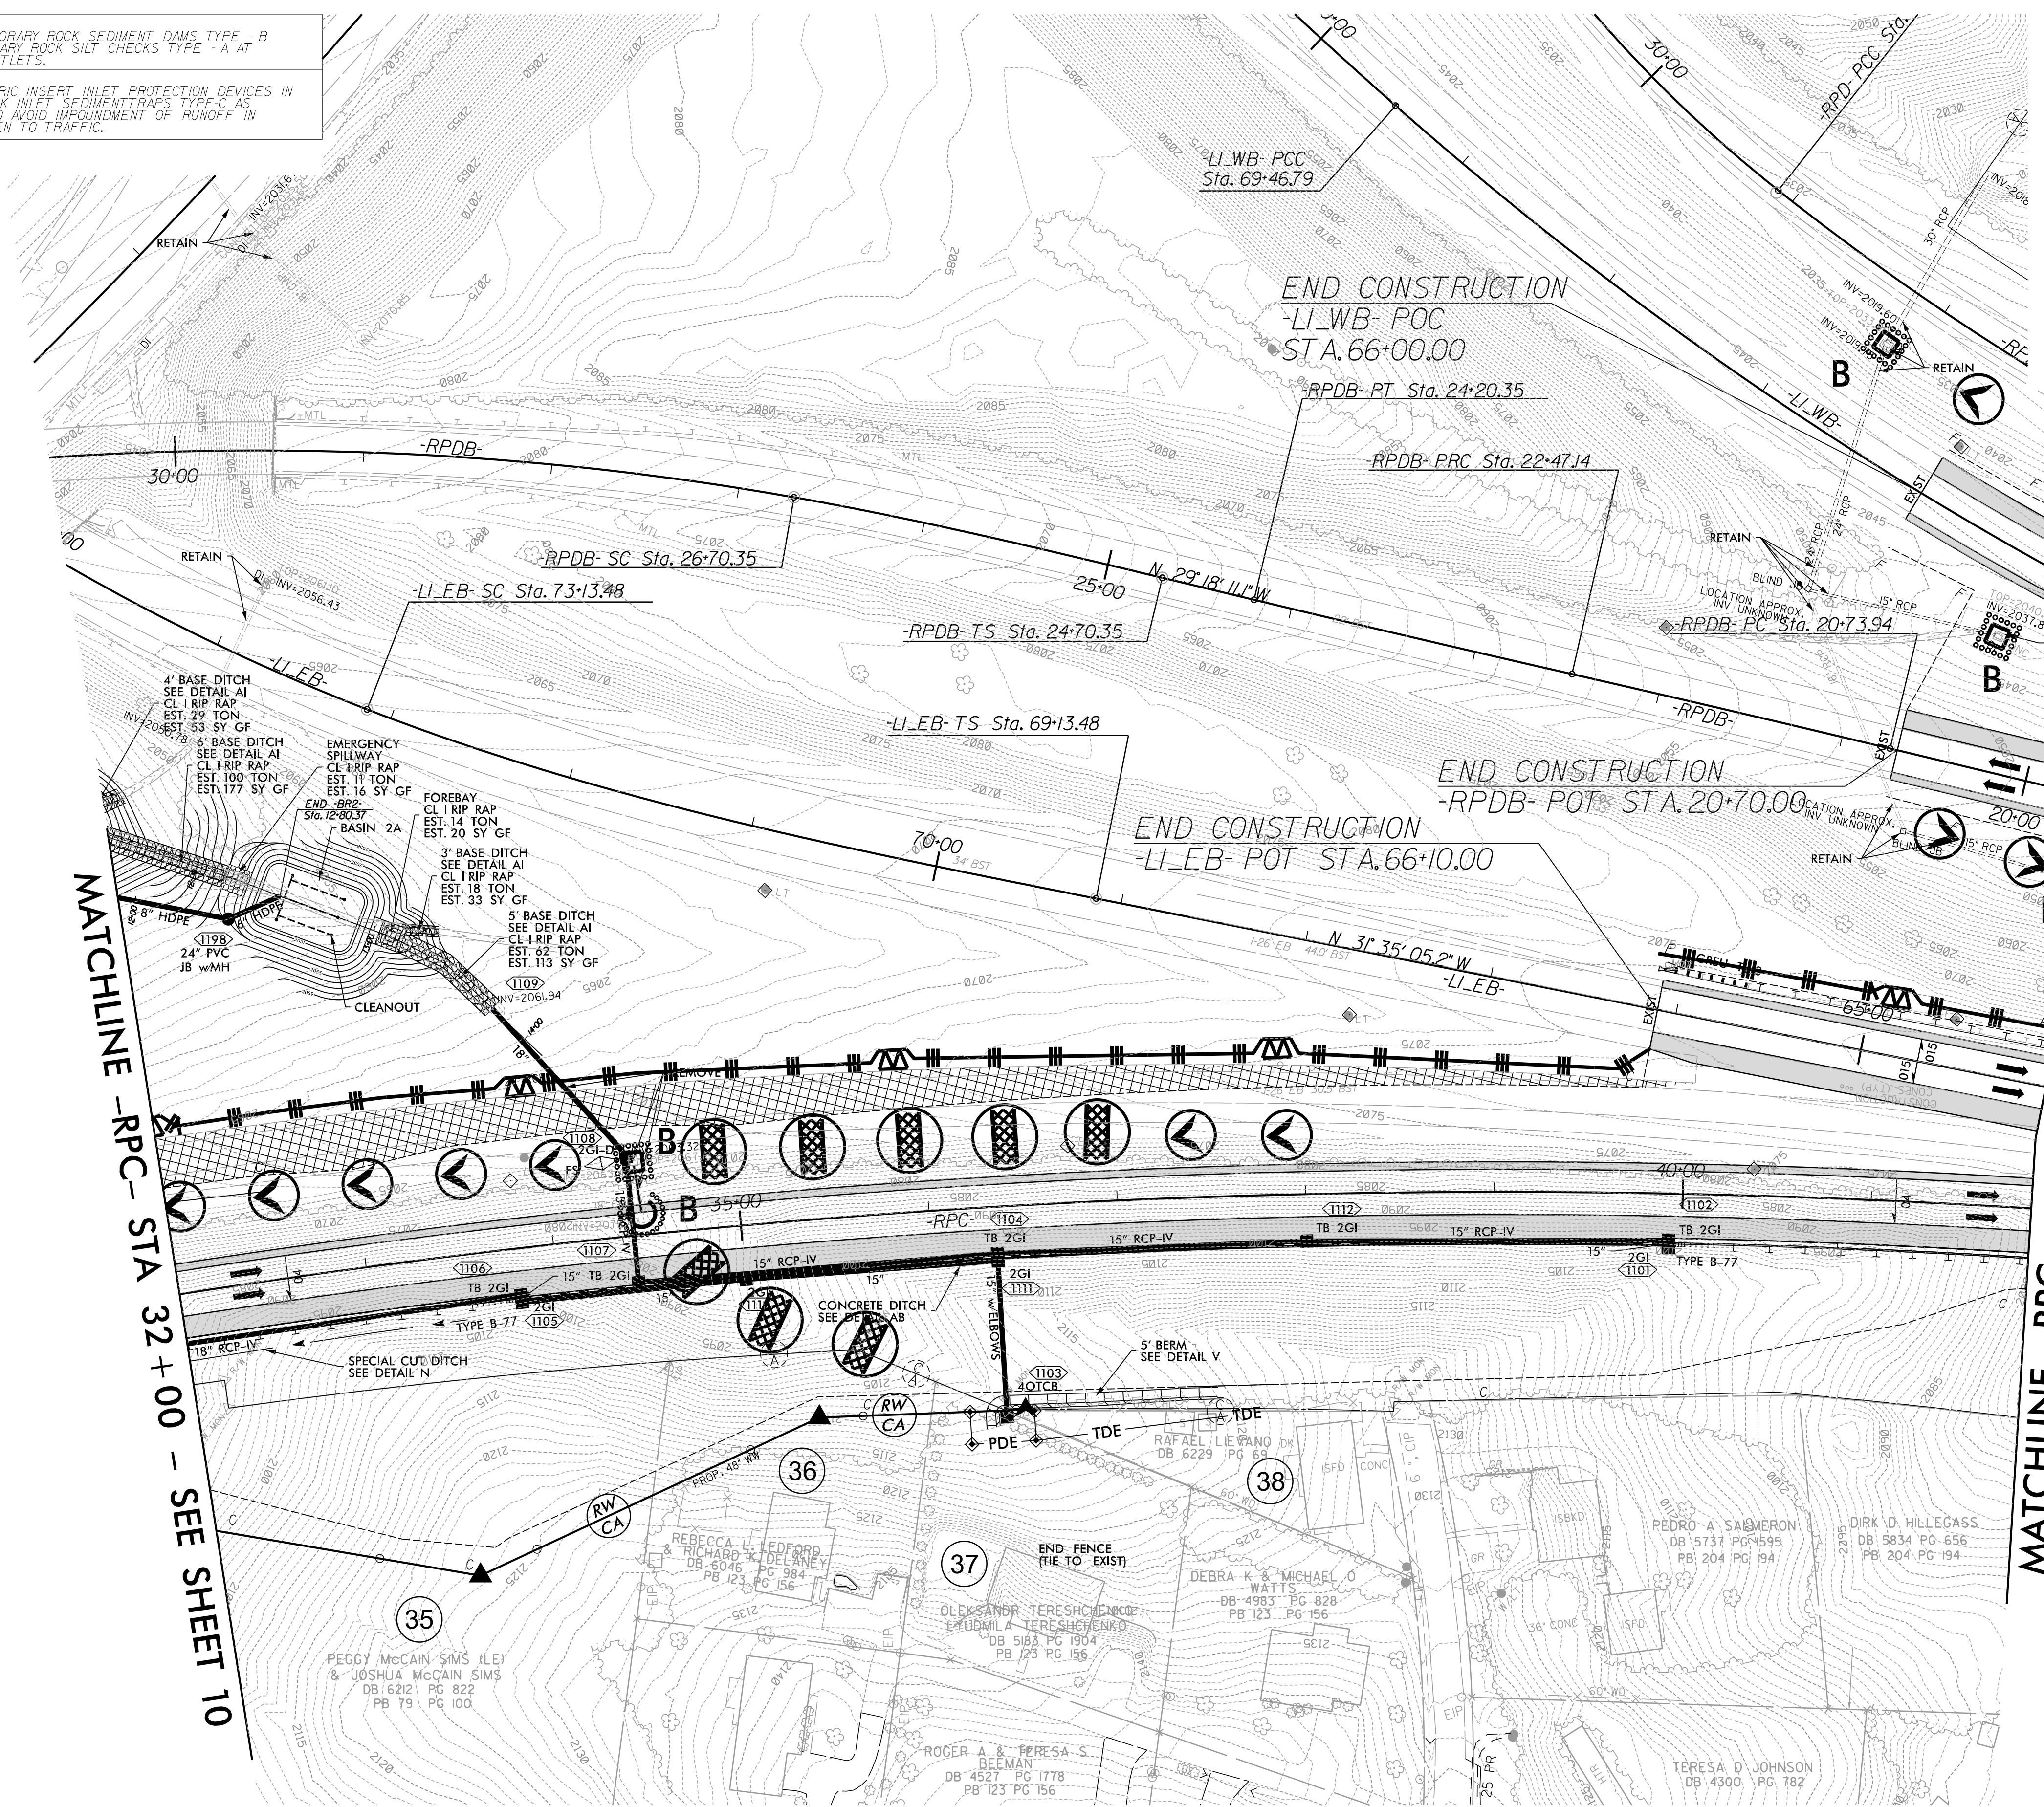

MATCHLINE -RPC- STA 32+00 - SEE SHEET 10

MATCHLINE -LI-WB- STA 64+50 SEE SHEET 12

MATCHLINE -LI-EB- STA 64+00 SEE SHEET 12

MATCHLINE -RPC- STA 41+85 SEE SHEET 12

REVISIONS

8/17/99
 1/9/2024
 R:\Environmental\Design\AAAB_PSH\1-2513AAAB-1C_PSH_11.dgn
 amelsk@nv5.com

★ REVISED SIGNAL

▨ PAVEMENT REMOVAL