
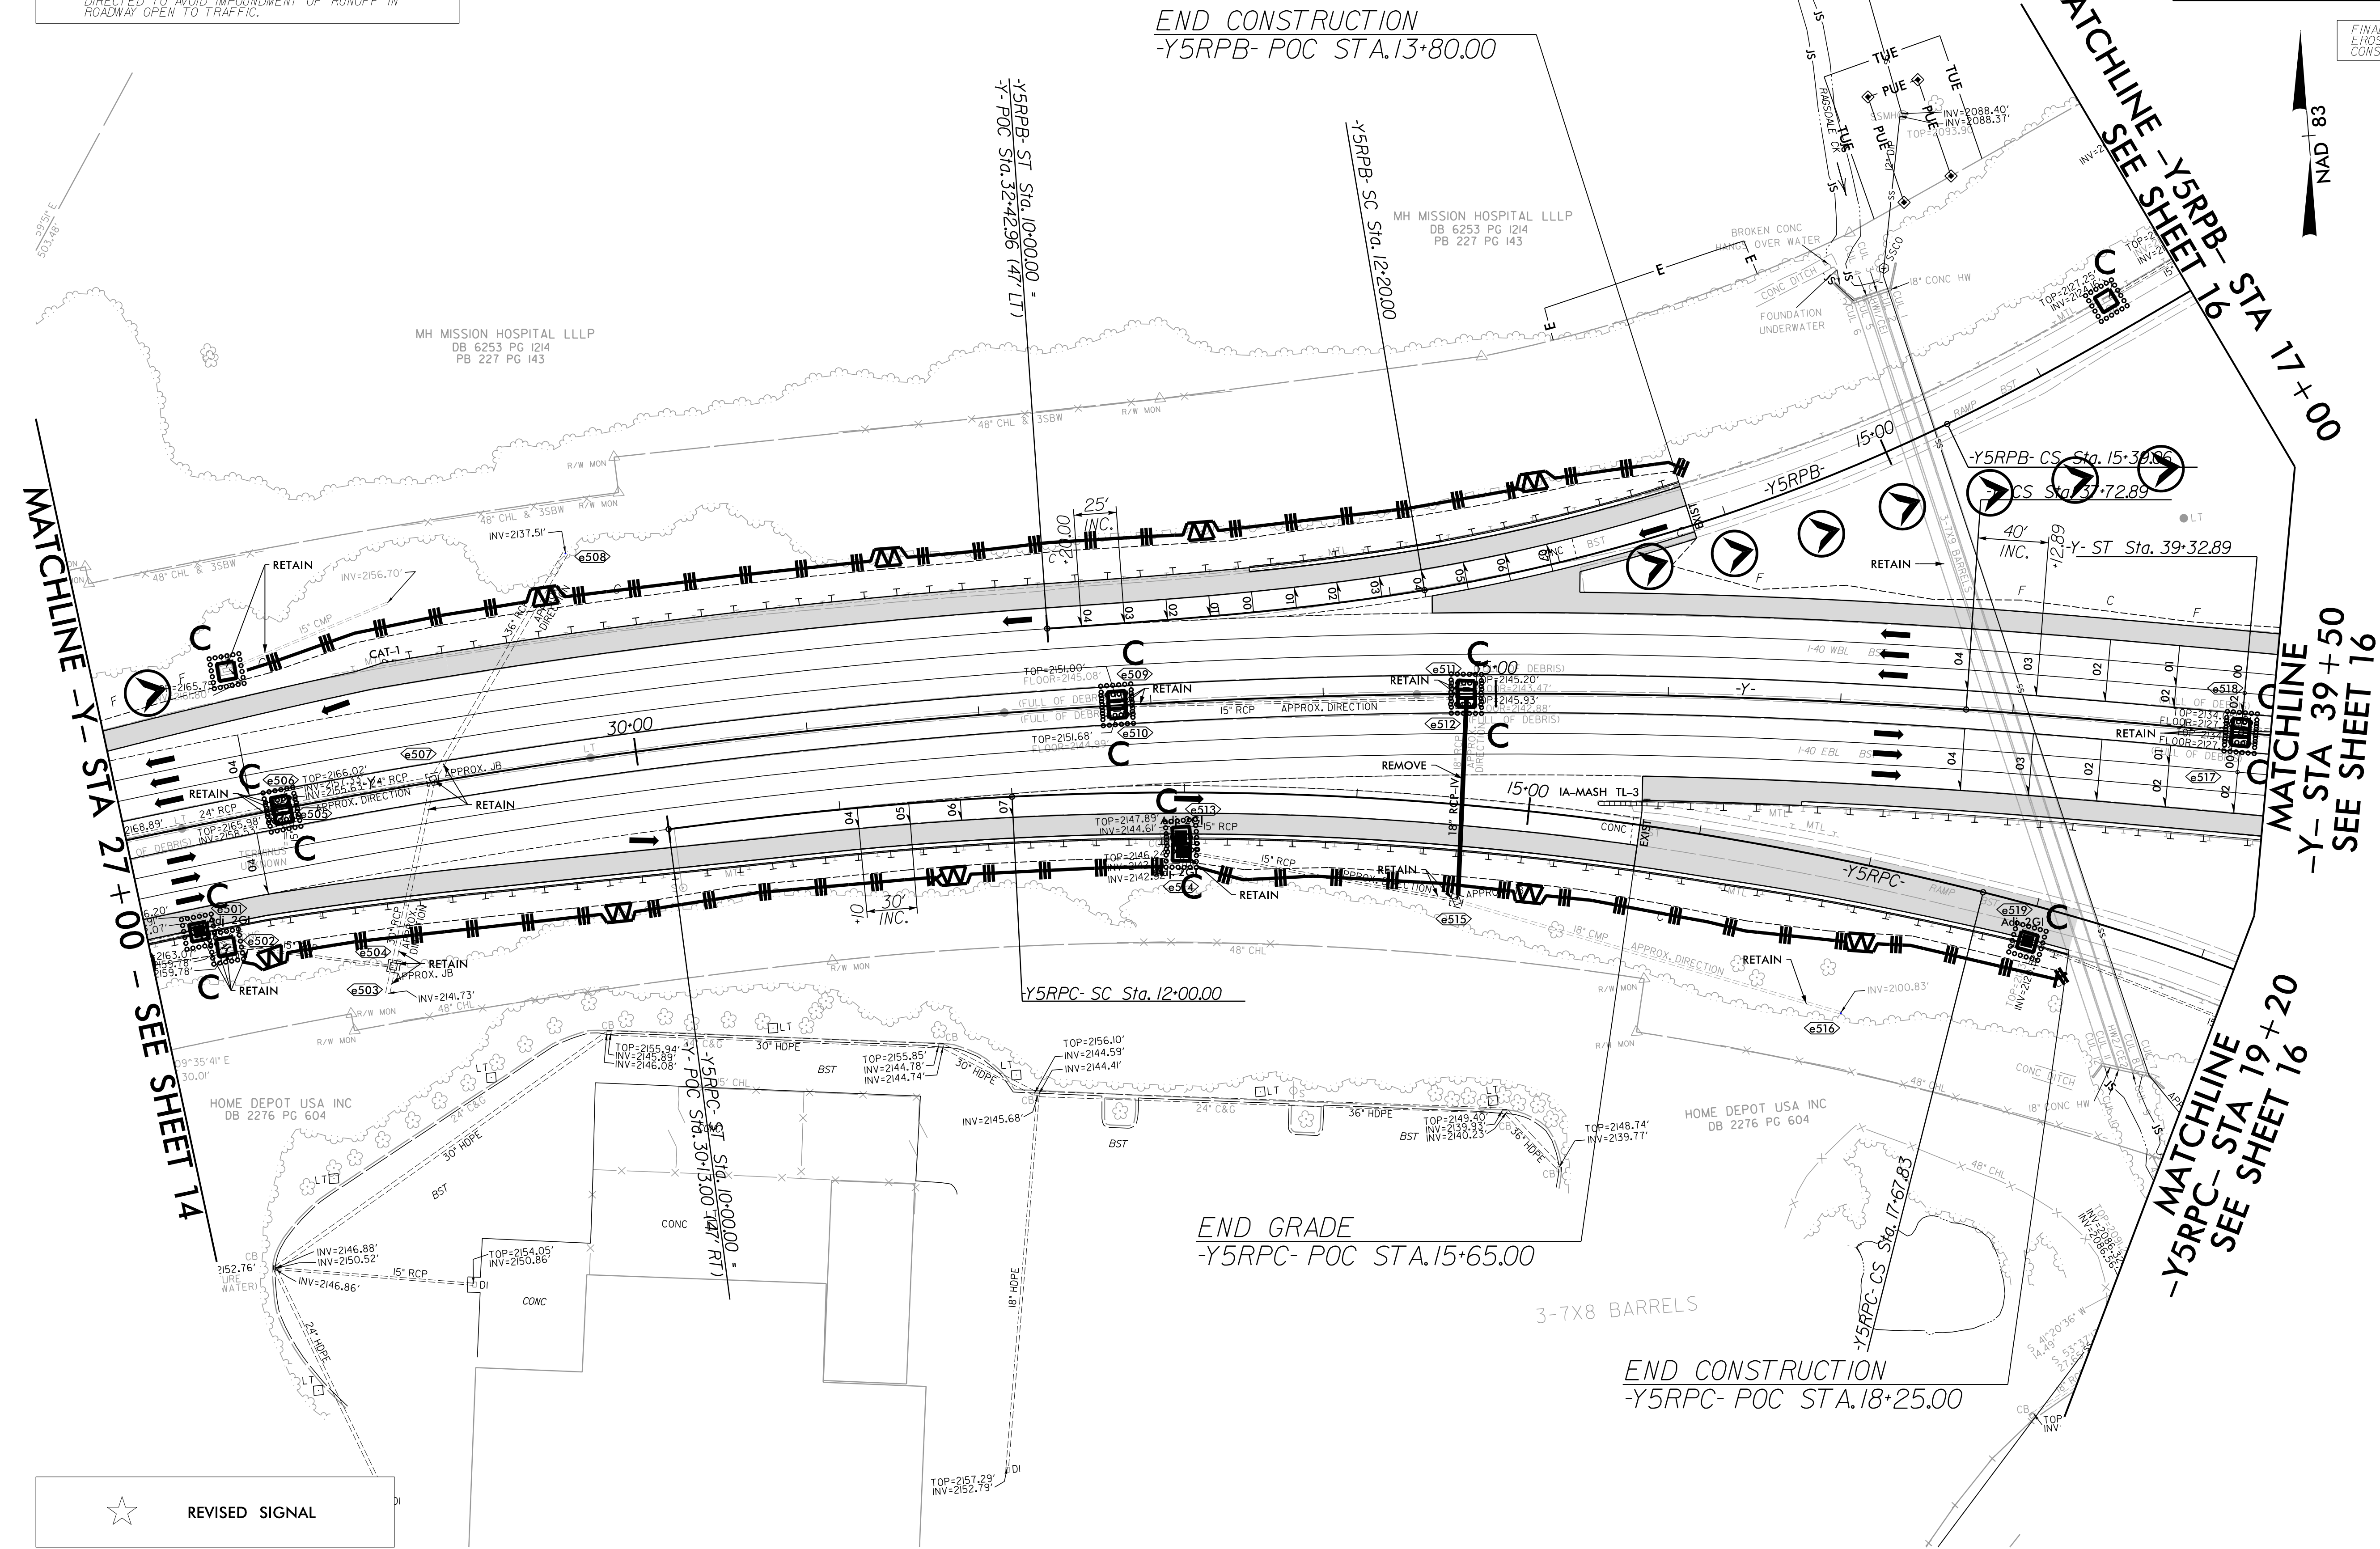


FINAL GRADE
 EROSION CONTROL FOR
 CONSTRUCTION SHEET 5

NOTE:
 PLACE TEMPORARY ROCK SEDIMENT DAMS TYPE - B
 AND TEMPORARY ROCK SILT CHECKS TYPE - A AT
 DRAINAGE OUTLETS.

NOTE:
 UTILIZE FABRIC INSERT INLET PROTECTION DEVICES IN
 LIEU OF ROCK INLET SEDIMENT TRAPS TYPE - C AS
 DIRECTED TO AVOID IMPOUNDMENT OF RUNOFF IN
 ROADWAY OPEN TO TRAFFIC.

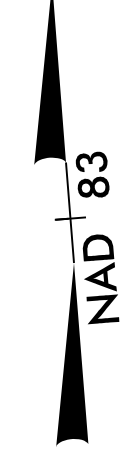

REVISIONS

8/17/99
 1/9/2024
 R:\Environmental\Design\AAAB_PSH\1-2513AAAB_IC_PSH_15.dgn
 samuel.katana