


NOTE: PLACE TEMPORARY ROCK SEDIMENT DAMS TYPE -B AND TEMPORARY ROCK SILT CHECKS TYPE -A AT DRAINAGE OUTLETS.

NOTE: UTILIZE FABRIC INSERT INLET PROTECTION DEVICES IN LIEU OF ROCK INLET SEDIMENT TRAPS TYPE-C AS DIRECTED TO AVOID IMPOUNDMENT OF RUNOFF IN ROADWAY OPEN TO TRAFFIC.

END PAVEMENT RECONSTRUCTION (I-25/3AA)
 END CONCRETE LANES
 -Y- STA. 92+44.00 LT & RT

MATCHLINE -Y- STA 88+00 - SEE SHEET 18

MATCHLINE -Y_WB- STA 18+50 - SEE SHEET 20

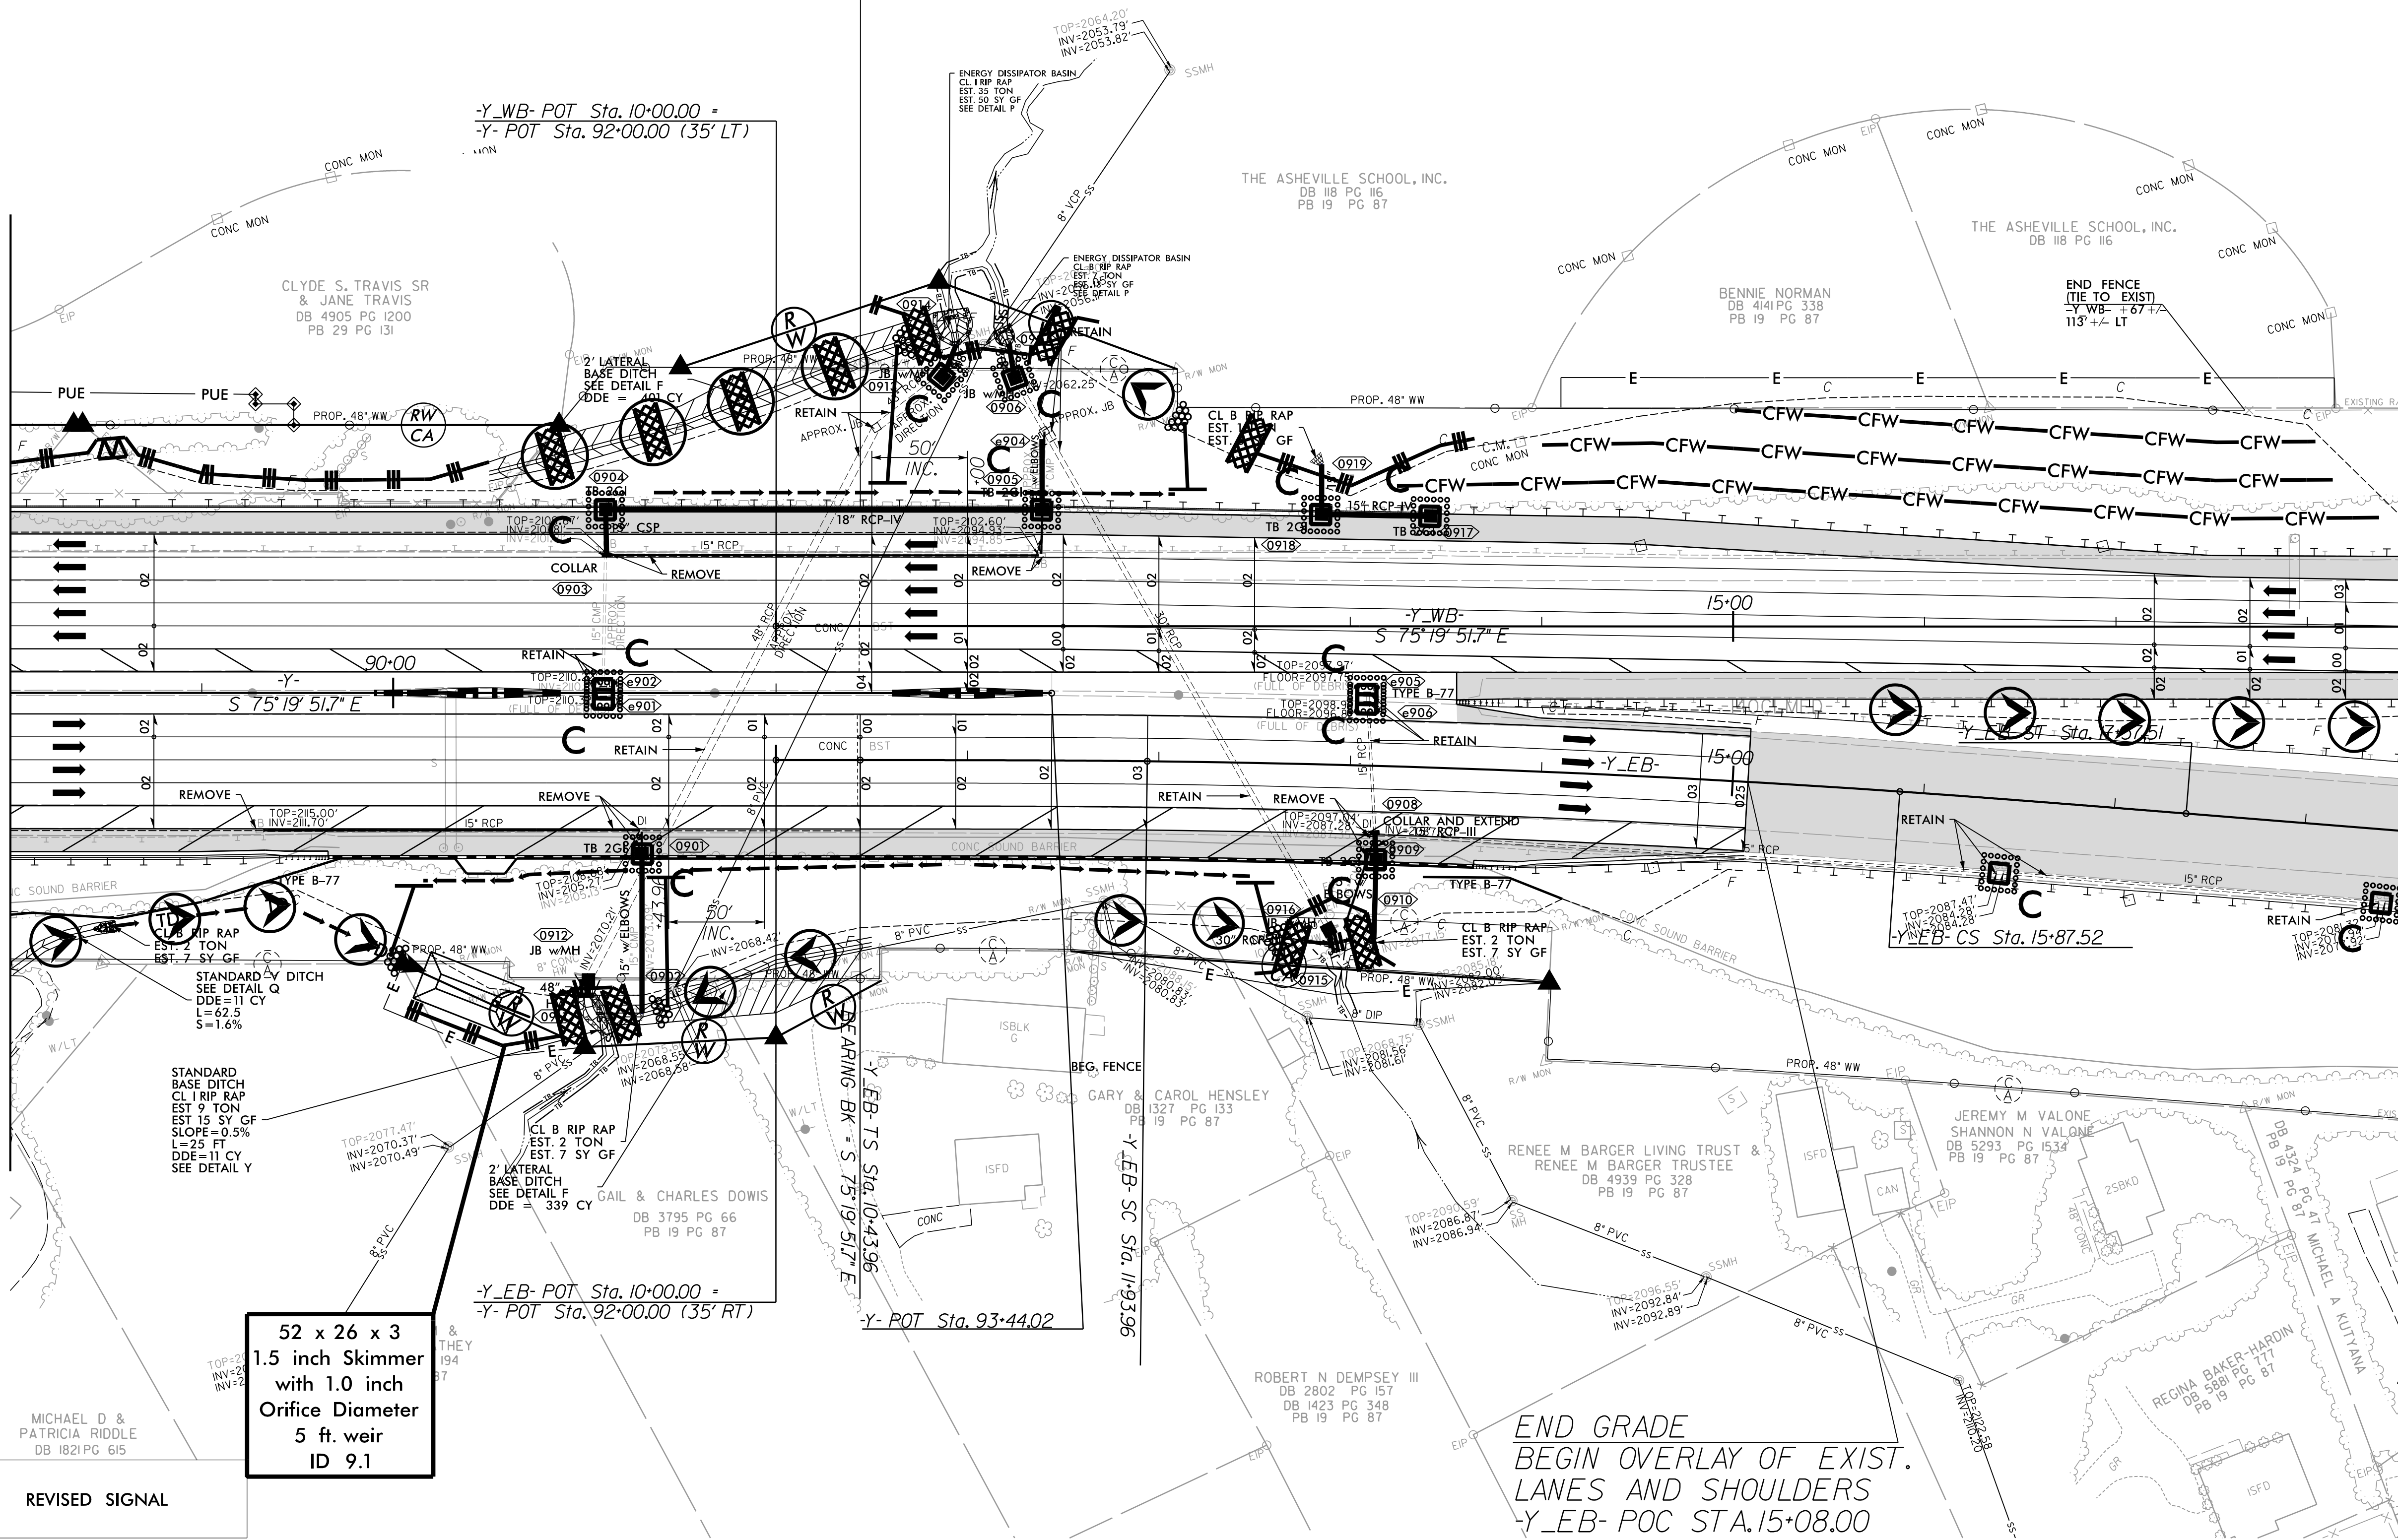

52 x 26 x 3
 1.5 inch Skimmer
 with 1.0 inch
 Orifice Diameter
 5 ft. weir
 ID 9.1

☆ REVISED SIGNAL

END GRADE
 BEGIN OVERLAY OF EXIST.
 LANES AND SHOULDERS
 -Y-EB- POC STA. 15+08.00

REVISIONS

8/17/99
 1/9/2024
 R:\Environmental\Design\AAAB_PSH\1-25/3AAAB_IC_PSH_19.dgn
 samuel.schmitt