
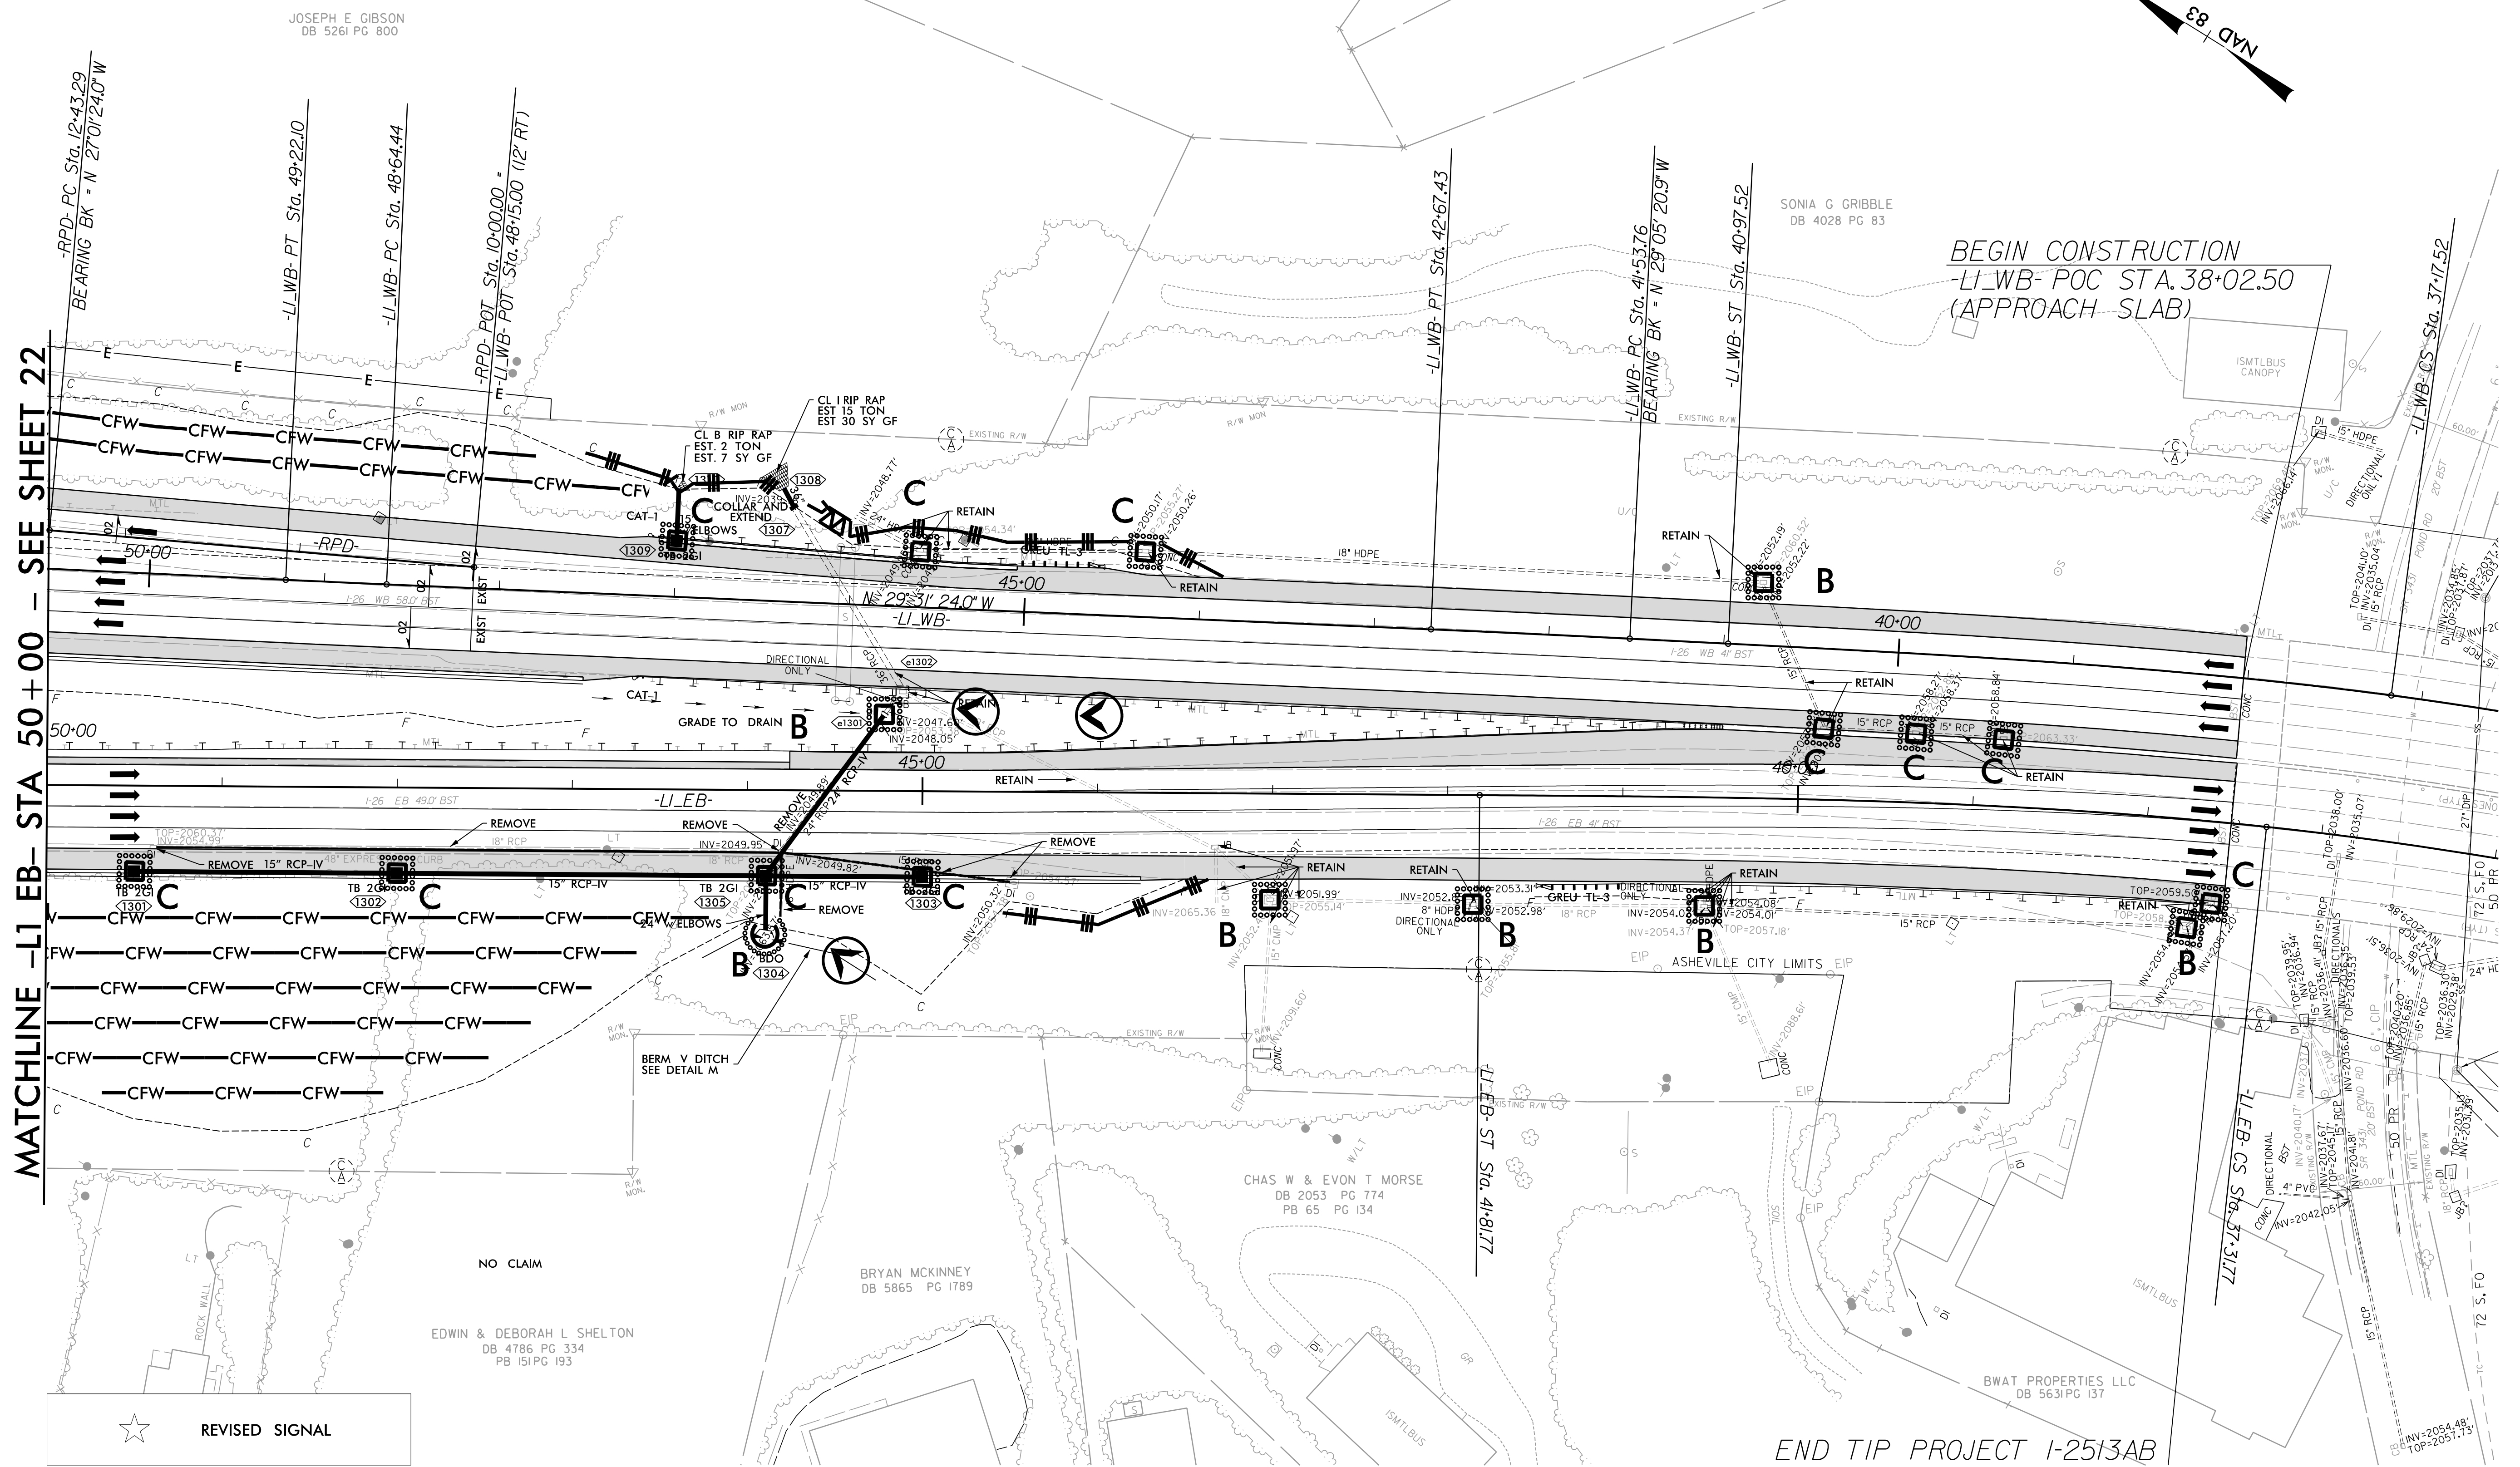


NOTE:
 PLACE TEMPORARY ROCK SEDIMENT DAMS TYPE - B
 AND TEMPORARY ROCK SILT CHECKS TYPE - A AT
 DRAINAGE OUTLETS.

NOTE:
 UTILIZE FABRIC INSERT INLET PROTECTION DEVICES IN
 LIEU OF ROCK INLET SEDIMENT TRAPS TYPE - C AS
 DIRECTED TO AVOID IMPOUNDMENT OF RUNOFF IN
 ROADWAY OPEN TO TRAFFIC.

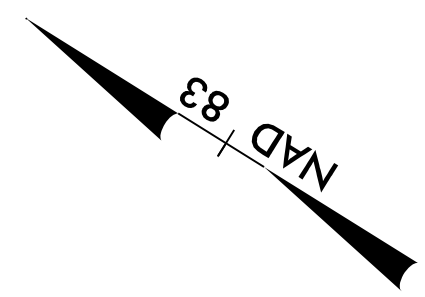

MATCHLINE - LI-EB - STA 50+00 - SEE SHEET 22

BEGIN CONSTRUCTION
 LI-WB - POC STA. 38+02.50
 (APPROACH SLAB)

END TIP PROJECT I-25/3AB

★ REVISED SIGNAL

REVISIONS

8/17/99
 I:\9\2024
 R:\Environmental\Design\AAAB_PSH\1-25\3AAAB_IC_PSH_23.dgn
 samuel.schultz