
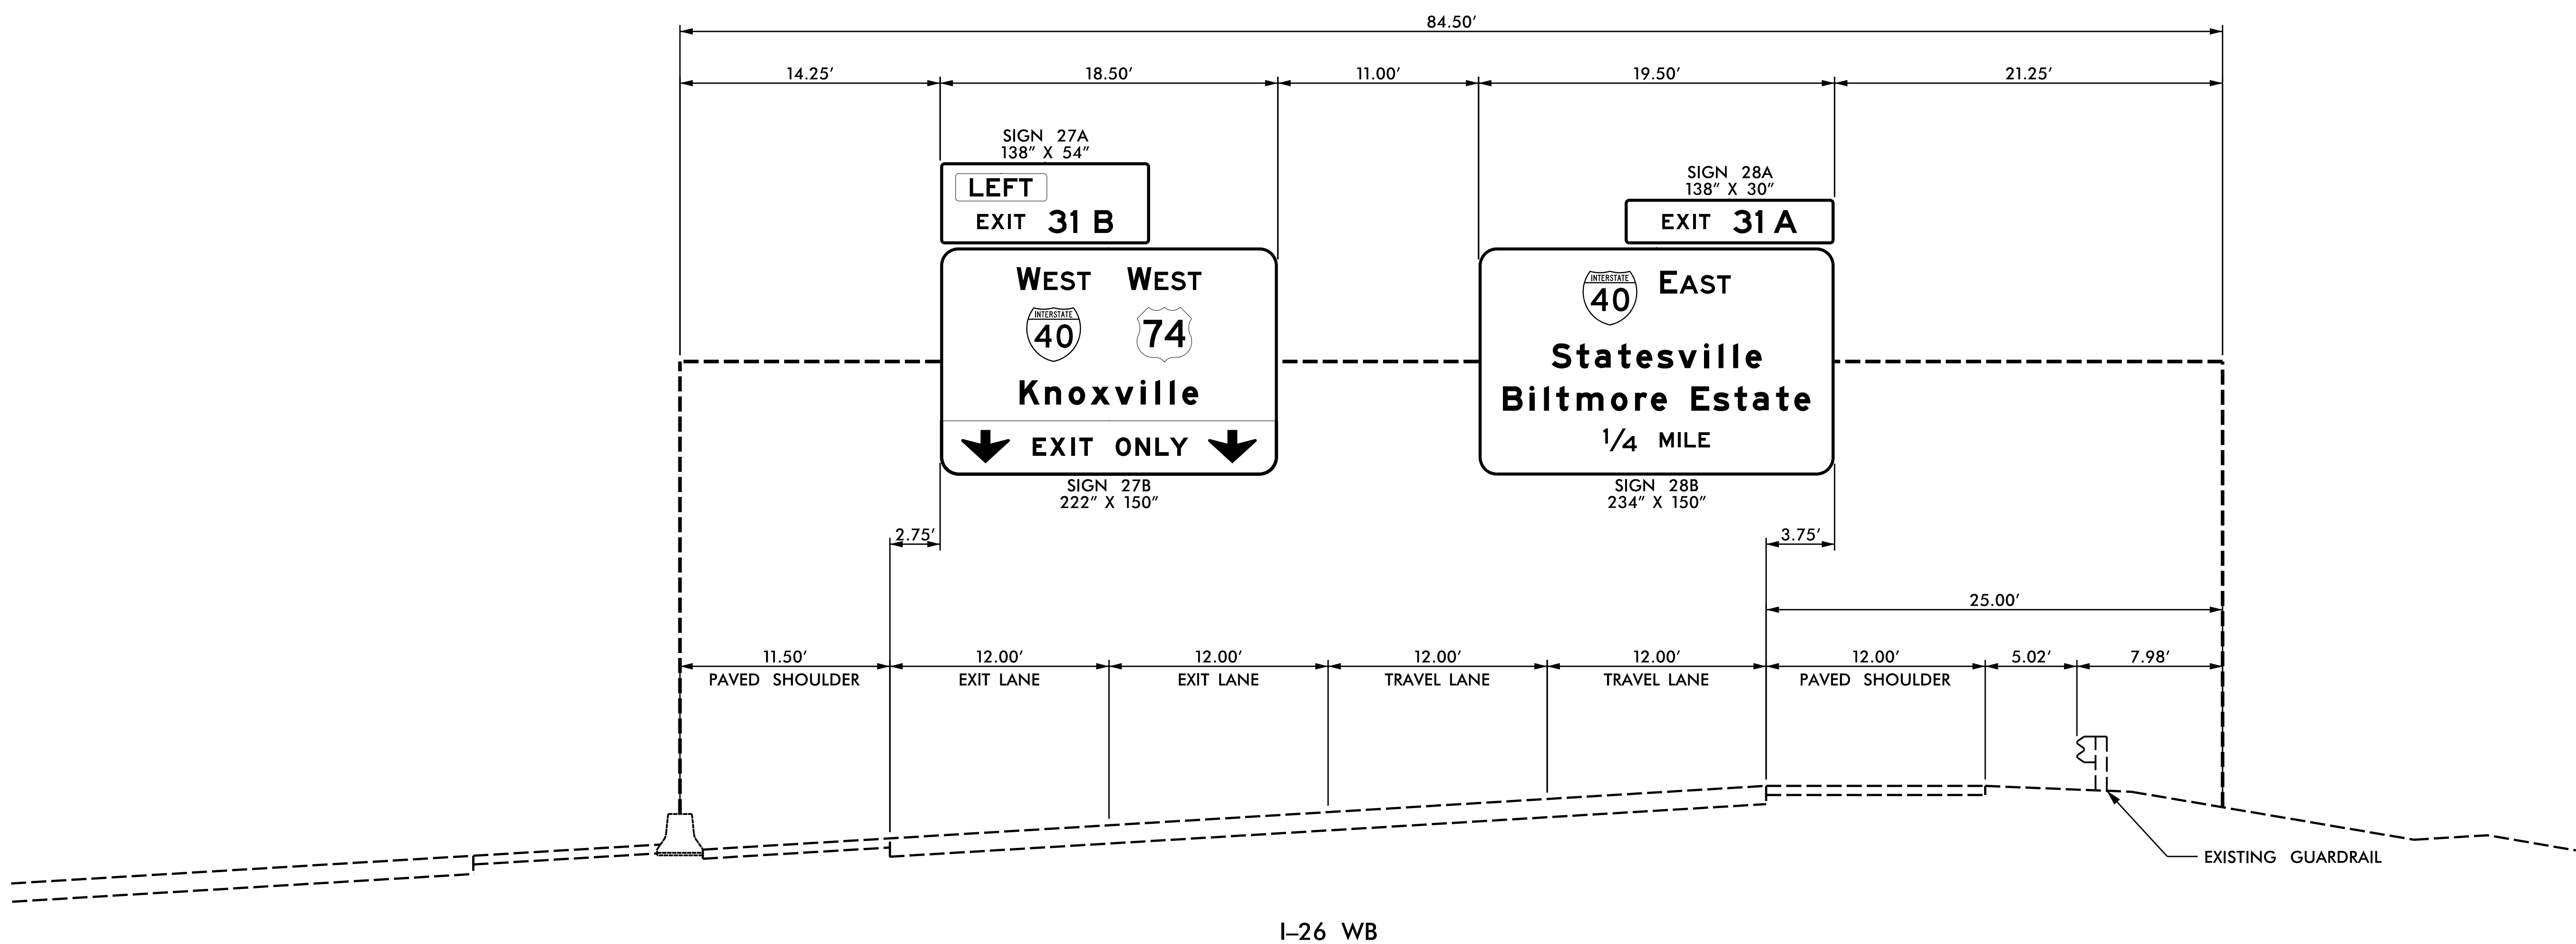


PROJECT REFERENCE NO. I-2513AA/AB	SHEET NO. SIGN-3M
APPROVED: <i>Andrew Klimek</i>	
DATE: 2/1/2024	
SEAL	
	
DOCUMENT NOT CONSIDERED FINAL UNLESS ALL SIGNATURES COMPLETED	



**B-5178
OVERHEAD SIGN STRUCTURE
-L- STA. 33+00**

NOTES:

- SEE STANDARD 904-3(B)(3) FOR REQUIREMENTS OF NEW STRUCTURAL MEMBERS, MOUNTING HARDWARE FOR NEW SIGNS, SHOP DRAWINGS, BRACING AND ACCESSORY HARDWARE FOR ATTACHMENTS.
- CUT EXISTING WALKWAY SUPPORTS AT THE BOTTOM OF PROPOSED PANELS.
- SEE NCDOT STANDARD SPECIFICATIONS, SECTION 1076-6 FOR REPAIR OF GALVANIZING.
- ERECT PROPOSED SIGNS WITH MINIMUM 18' VERTICAL CLEARANCE.

HNTB HNTB NORTH CAROLINA, P.C.
343 E. Six Forks Road, Suite 200
Raleigh, North Carolina 27609
NC License No: C-1554
(919) 546-8997

**STRUCTURE INVENTORY 100233
EXISTING OVHD SIGN STRUCTURE
-L1_WB- STA. 33+28
I-26 WB**