



APPROVED: *Andrew Klimesek*  
 DATE: 2/1/2024

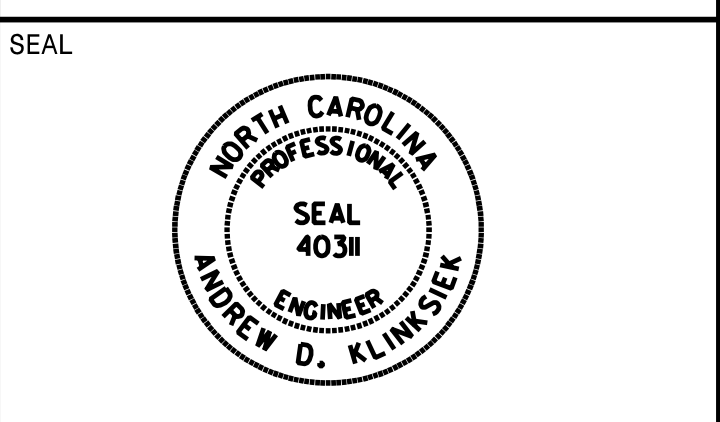

DOCUMENT NOT CONSIDERED FINAL  
 UNLESS ALL SIGNATURES COMPLETED

SIGN NUMBER: 110  
 TYPE: A  
 QUANTITY: 1  
 SIGN WIDTH: 15'-0"  
 HEIGHT: 11'-6"  
 TOTAL AREA: 172.5 Sq.Ft.  
 BORDER TYPE: FLUSH  
 RECESS: 0"  
 WIDTH: 1.5"  
 RADII: 12"  
 NO. Z BARS: 3  
 LENGTH: 172.0  
 MAT'L: 0.125" ALUMINUM

SYMBOL	X	Y	WID	HT
48x36	10	76.5	48	36
48x36	66	76.5	48	36
48x36	122	76.5	48	36
48x36	10	8.5	48	36
48x36	66	8.5	48	36
48x36	122	8.5	48	36

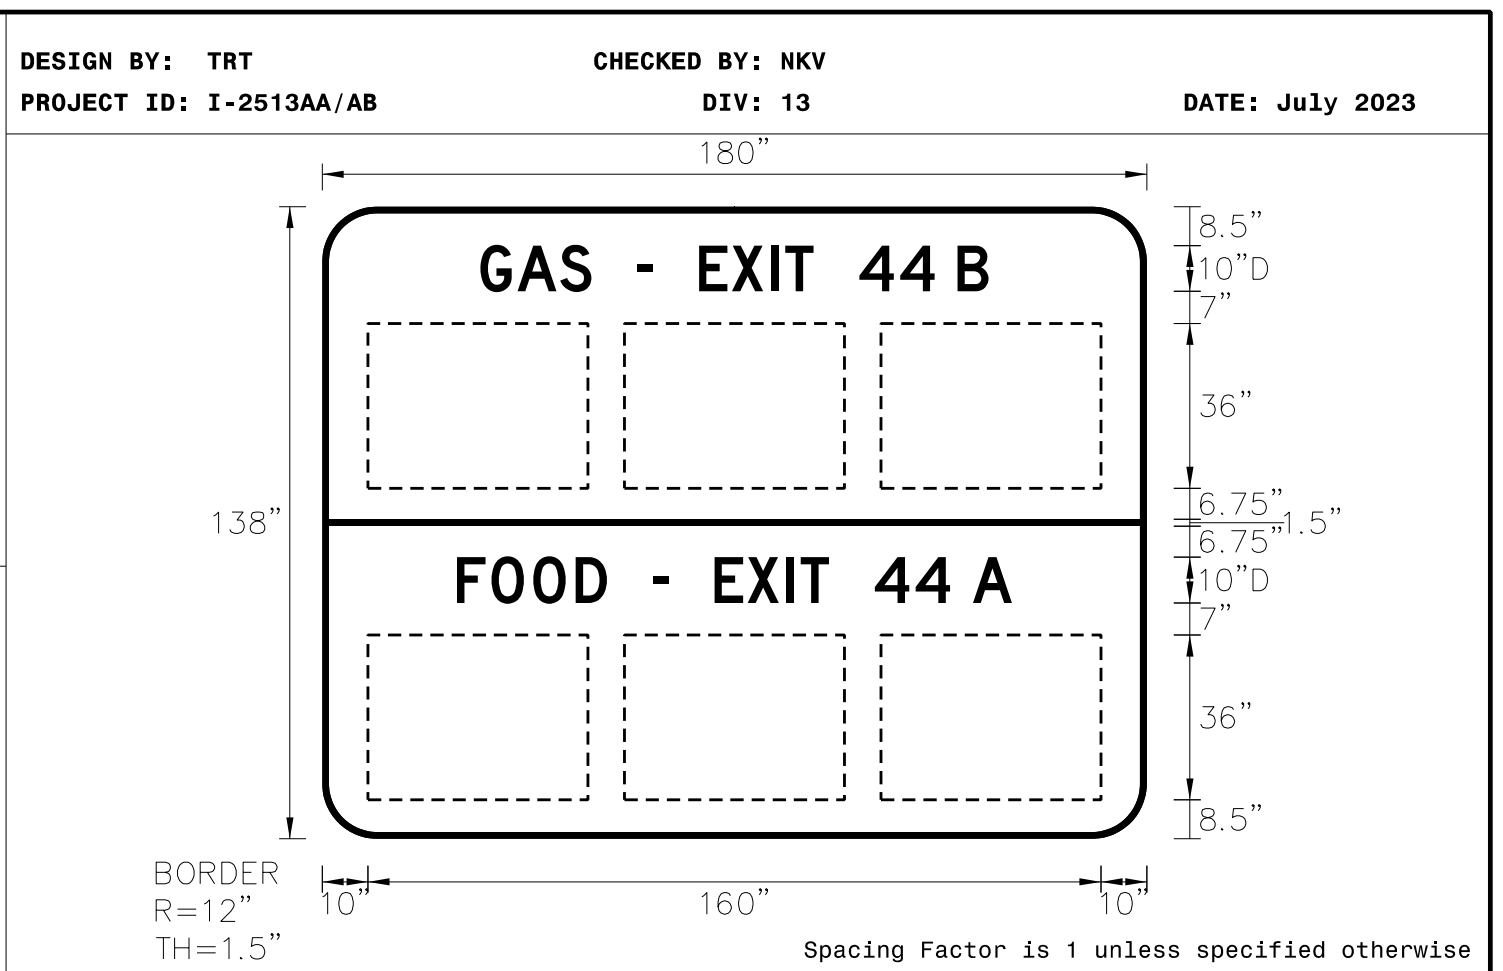


NOTES:  
 1. Legend and border shall be direct applied Grade C reflective sheeting.  
 2. Background shall be Grade C reflective sheeting.

LETTER POSITIONS

Letter spacings are to start of next letter															Series/Size				
															Text Length				
	G	A	S	-	E	X	I	T	4	4	B				D 2000				
	34.6	8.1	9.3	6.8	10	3.5	10	7.2	8.5	3.1	6.2	10	8.9	7.5	5	6.8	34.6	110.9	
	F	O	O	D	-	E	X	I	T	4	4	A						D 2000	
	29.5	7.5	9.1	9.3	6.8	10	3.5	10	7.2	8.5	3.1	6.2	10	8.9	7.5	5	8.5	29.5	119.4

SIGN NUMBER: 111  
 TYPE: A  
 QUANTITY: 1  
 SIGN WIDTH: 15'-0"  
 HEIGHT: 10'-0"  
 TOTAL AREA: 150.0 Sq.Ft.  
 BORDER TYPE: FLUSH  
 RECESS: 0"  
 WIDTH: 1.5"  
 RADII: 12"  
 NO. Z BARS: 3  
 LENGTH: 172.0  
 MAT'L: 0.125" ALUMINUM

SYMBOL	X	Y	WID	HT
48x36	10	54	48	36
48x36	66	54	48	36
48x36	122	54	48	36
48x36	10	10	48	36
48x36	66	10	48	36
48x36	122	10	48	36

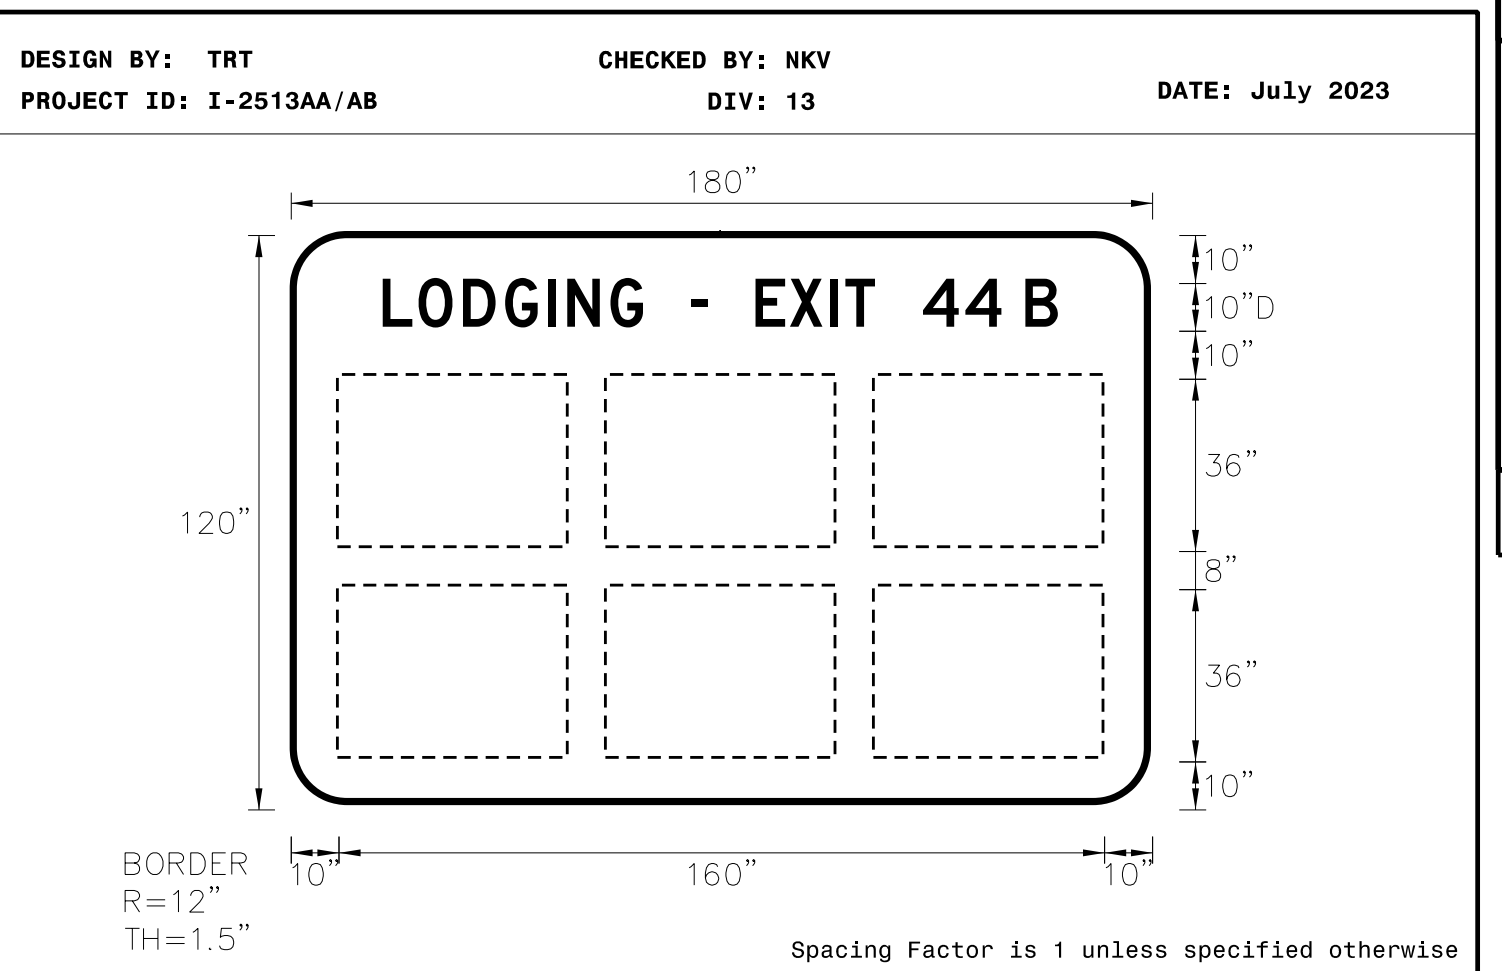


NOTES:  
 1. Legend and border shall be direct applied Grade C reflective sheeting.  
 2. Background shall be Grade C reflective sheeting.

LETTER POSITIONS

Letter spacings are to start of next letter															Series/Size							
															Text Length							
	L	O	D	G	I	N	G	-	E	X	I	T	4	4	B				D 2000			
	19.5	7.5	9.3	8.8	9	4	9	6.8	10	3.5	10	7.2	8.5	3.1	6.2	10	8.9	7.5	5	6.8	19.4	141.1

SIGN NUMBER: 112  
 TYPE: A  
 QUANTITY: 1  
 SIGN WIDTH: 15'-0"  
 HEIGHT: 10'-0"  
 TOTAL AREA: 150.0 Sq.Ft.  
 BORDER TYPE: FLUSH  
 RECESS: 0"  
 WIDTH: 1.5"  
 RADII: 12"  
 NO. Z BARS: 3  
 LENGTH: 172.0  
 MAT'L: 0.125" ALUMINUM

SYMBOL	X	Y	WID	HT
48x36	10	54	48	36
48x36	66	54	48	36
48x36	122	54	48	36
48x36	10	10	48	36
48x36	66	10	48	36
48x36	122	10	48	36

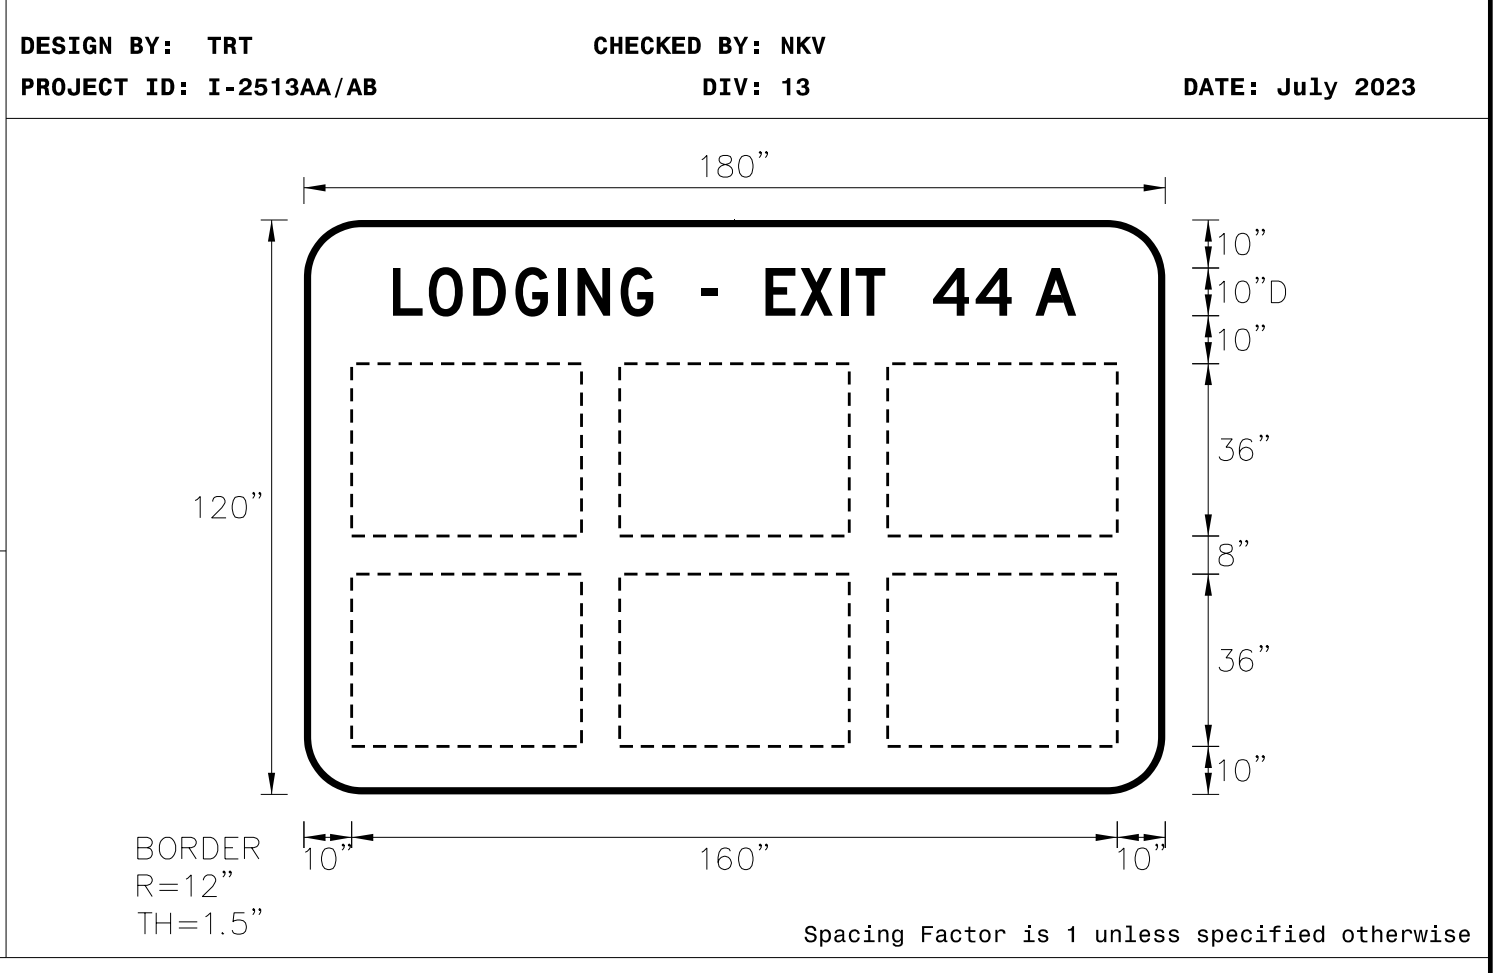


NOTES:  
 1. Legend and border shall be direct applied Grade C reflective sheeting.  
 2. Background shall be Grade C reflective sheeting.

LETTER POSITIONS

Letter spacings are to start of next letter															Series/Size							
															Text Length							
	L	O	D	G	I	N	G	-	E	X	I	T	4	4	A				D 2000			
	18.6	7.5	9.3	8.8	9	4	9	6.8	10	3.5	10	7.2	8.5	3.1	6.2	10	8.9	7.5	5	8.5	18.6	142.8

SIGN NUMBER: 113  
 TYPE: A  
 QUANTITY: 1  
 SIGN WIDTH: 15'-0"  
 HEIGHT: 10'-0"  
 TOTAL AREA: 150.0 Sq.Ft.  
 BORDER TYPE: FLUSH  
 RECESS: 0"  
 WIDTH: 1.5"  
 RADII: 12"  
 NO. Z BARS: 3  
 LENGTH: 172.0  
 MAT'L: 0.125" ALUMINUM

SYMBOL	X	Y	WID	HT
48x36	10	54	48	36
48x36	66	54	48	36
48x36	122	54	48	36
48x36	10	10	48	36
48x36	66	10	48	36
48x36	122	10	48	36

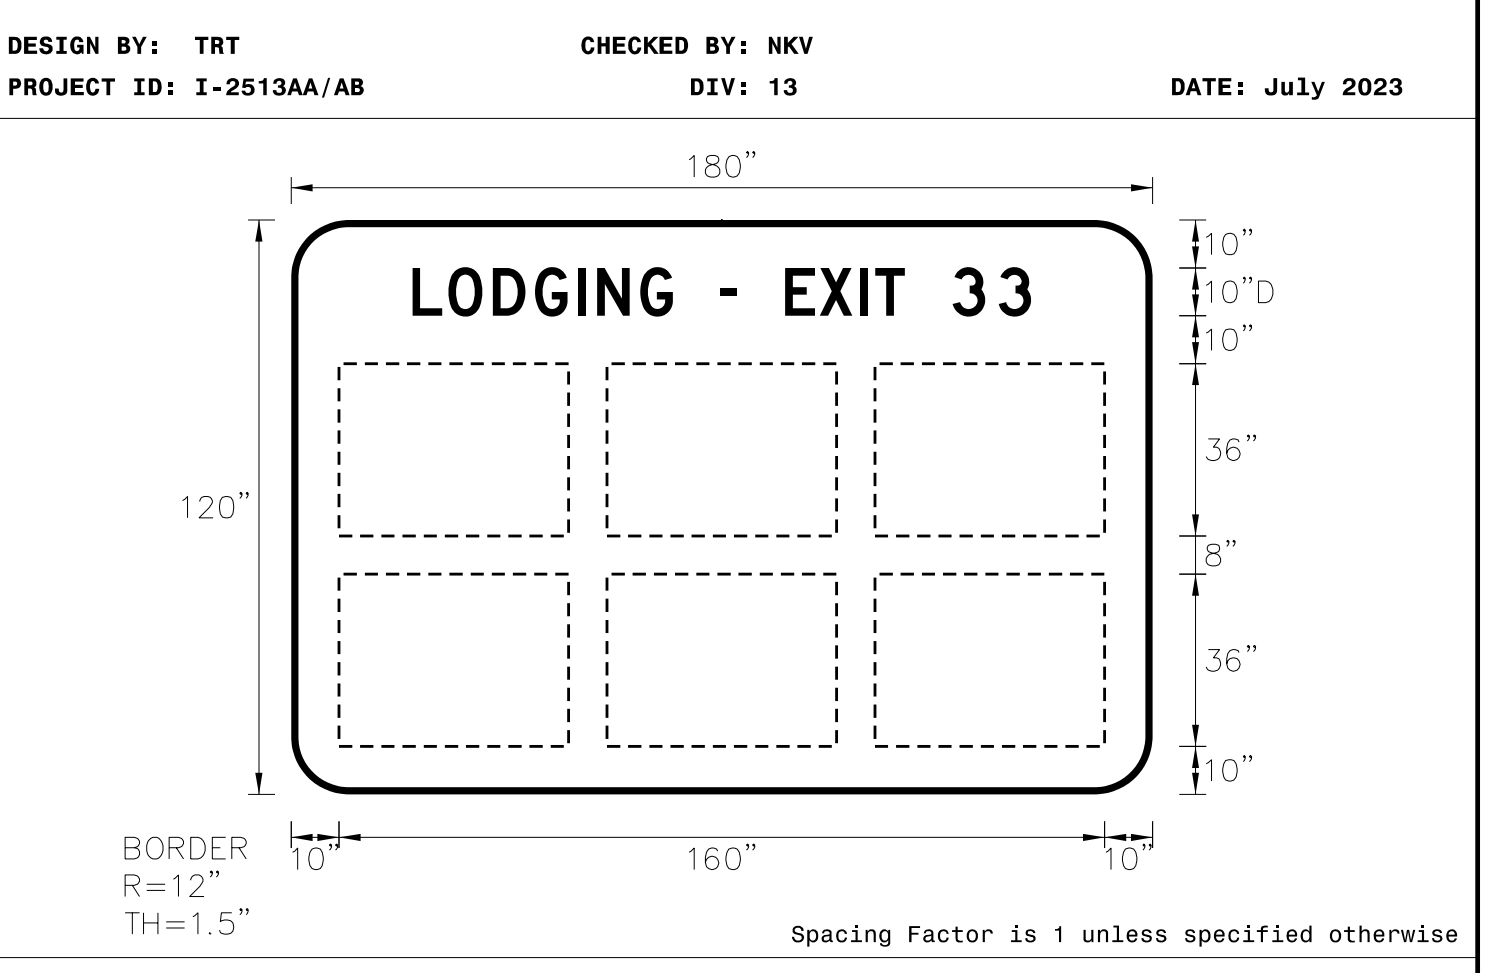

NOTES:  
 1. Legend and border shall be direct applied Grade C reflective sheeting.  
 2. Background shall be Grade C reflective sheeting.

LETTER POSITIONS

Letter spacings are to start of next letter															Series/Size							
															Text Length							
	L	O	D	G	I	N	G	-	E	X	I	T	3	3					D 2000			
	25.4	7.5	9.3	8.8	9	4	9	6.8	10	3.5	10	7.2	8.5	3.1	6.2	10	9.6	6.8	25.3			129.3