


APPROVED: *Andrew Klimek*  
 DATE: 2/1/2024

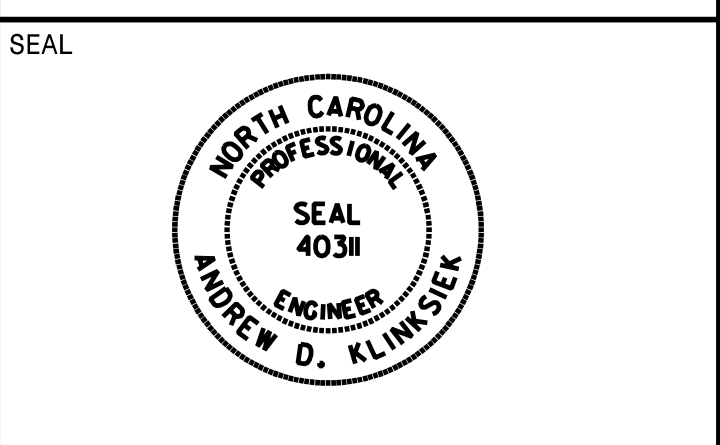

**DOCUMENT NOT CONSIDERED FINAL  
 UNLESS ALL SIGNATURES COMPLETED**


SIGN NUMBER: 201  
 TYPE: A  
 QUANTITY: 1  
 SIGN WIDTH: 6'-6"  
 HEIGHT: 5'-0"  
 TOTAL AREA: 32.5 Sq.Ft.  
 BORDER TYPE: FLUSH  
 RECESS: 0"  
 WIDTH: 1.5"  
 RADII: 6"  
 NO. Z BARS: 2  
 LENGTH: 70.0

BACKG COLOR: Green  
 COPY COLOR: White

SYMBOL	X	Y	WID	HT
Type A Arrow	49	6	18.3	29.3

MAT'L: 0.125" ALUMINUM

DESIGN BY: TRT  
 PROJECT ID: I-2513AA/AB  
 CHECKED BY: NKV  
 DIV: 13  
 DATE: July 2023

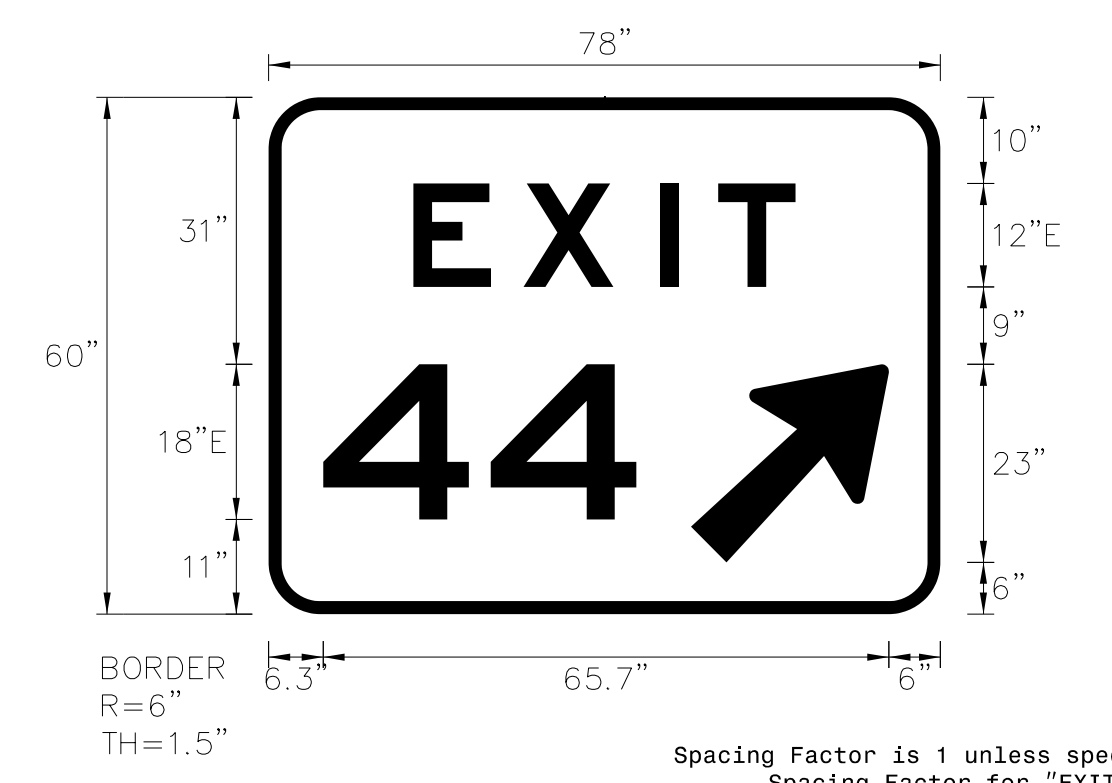

- NOTES:
- Legend and border shall be direct applied Grade C reflective sheeting.
  - Arrow shall be Grade C reflective sheeting on 0.032" aluminum and demountable.
  - Background shall be Grade C reflective sheeting.

LETTER POSITIONS

Letter spacings are to start of next letter

	E	X	I	T		Series/Size	
	16.8	12.8	15.8	6.8	9	16.8	E 2000
		4	4				44.4
	6.3	19.4	16.9	35.3			E 2000
							36.4


SIGN NUMBER: 202  
 TYPE: A  
 QUANTITY: 1  
 SIGN WIDTH: 5'-0"  
 HEIGHT: 10'-0"  
 TOTAL AREA: 50.0 Sq.Ft.  
 BORDER TYPE: FLUSH  
 RECESS: 0"  
 WIDTH: 1.5"  
 RADII: 6"  
 NO. Z BARS: 3  
 LENGTH: 52.0

BACKG COLOR: Green  
 COPY COLOR: White

SYMBOL	X	Y	WID	HT
Type A Arrow	18.5	9	18.3	29.3

MAT'L: 0.125" ALUMINUM

DESIGN BY: TRT  
 PROJECT ID: I-2513AA/AB  
 CHECKED BY: NKV  
 DIV: 13  
 DATE: July 2023

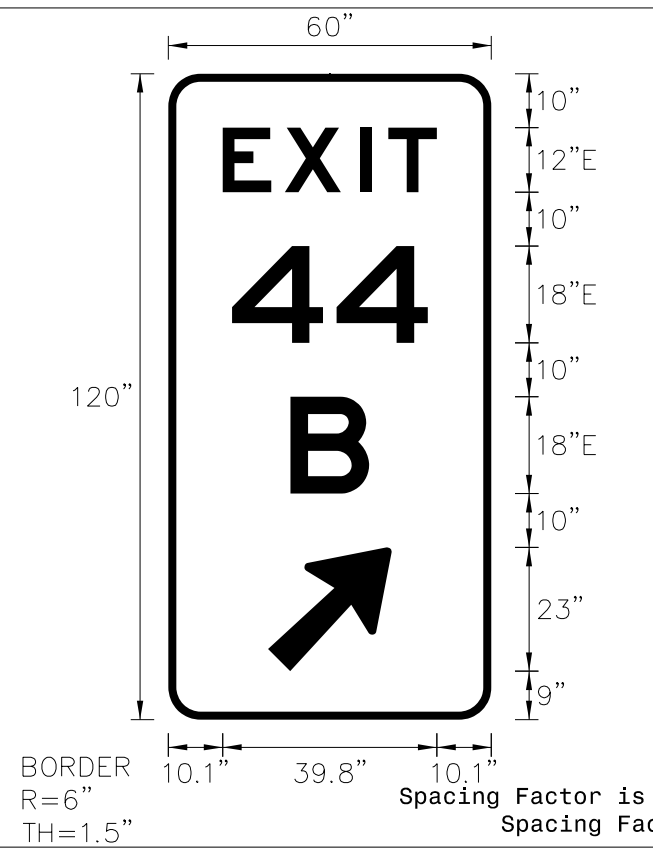

- NOTES:
- Legend and border shall be direct applied Grade C reflective sheeting.
  - Arrow shall be Grade C reflective sheeting on 0.032" aluminum and demountable.
  - Background shall be Grade C reflective sheeting.

LETTER POSITIONS

Letter spacings are to start of next letter

	E	X	I	T		Series/Size	
	10.1	11.5	14	5.2	9	10.1	E 2000
		4	4				39.8
	11.8	19.4	16.9	11.8			E 2000
							36.4
							E 2000
							14.6

SIGN NUMBER: 203A  
 TYPE: A  
 QUANTITY: 1  
 SIGN WIDTH: 9'-0"  
 HEIGHT: 5'-0"  
 TOTAL AREA: 45.0 Sq.Ft.  
 BORDER TYPE: FLUSH  
 RECESS: 0"  
 WIDTH: 1.5"  
 RADII: 6"  
 NO. Z BARS: 2  
 LENGTH: 100.0

BACKG COLOR: Green  
 COPY COLOR: White

SYMBOL	X	Y	WID	HT
Type A Arrow	79	6	18.3	29.3

MAT'L: 0.125" ALUMINUM

DESIGN BY: TRT  
 PROJECT ID: I-2513AA/AB  
 CHECKED BY: NKV  
 DIV: 13  
 DATE: July 2023



- NOTES:
- Legend and border shall be direct applied black non-reflective sheeting.
  - Arrow shall be Grade C reflective sheeting on 0.032" aluminum and demountable.
  - Background shall be Grade C reflective sheeting.

LETTER POSITIONS

Letter spacings are to start of next letter

	E	X	I	T		Series/Size	
	31.8	12.8	15.8	6.8	9	31.8	E 2000
		4	4				44.4
	6.9	19.4	16.9	12	18.4	34.4	E 2000
							66.7


SIGN NUMBER: 203B  
 TYPE: B  
 QUANTITY: 1  
 SIGN WIDTH: 9'-0"  
 HEIGHT: 2'-0"  
 TOTAL AREA: 18.0 Sq.Ft.  
 BORDER TYPE: RECESSED  
 RECESS: 0.63"  
 WIDTH: 0.88"  
 RADII: 3"  
 NO. Z BARS: 2  
 LENGTH: 100.0

BACKG COLOR: Yellow  
 COPY COLOR: Black

SYMBOL	X	Y	WID	HT
Type A Arrow				

MAT'L: 0.125" ALUMINUM

DESIGN BY: TRT  
 PROJECT ID: I-2513AA/AB  
 CHECKED BY: NKV  
 DIV: 13  
 DATE: July 2023

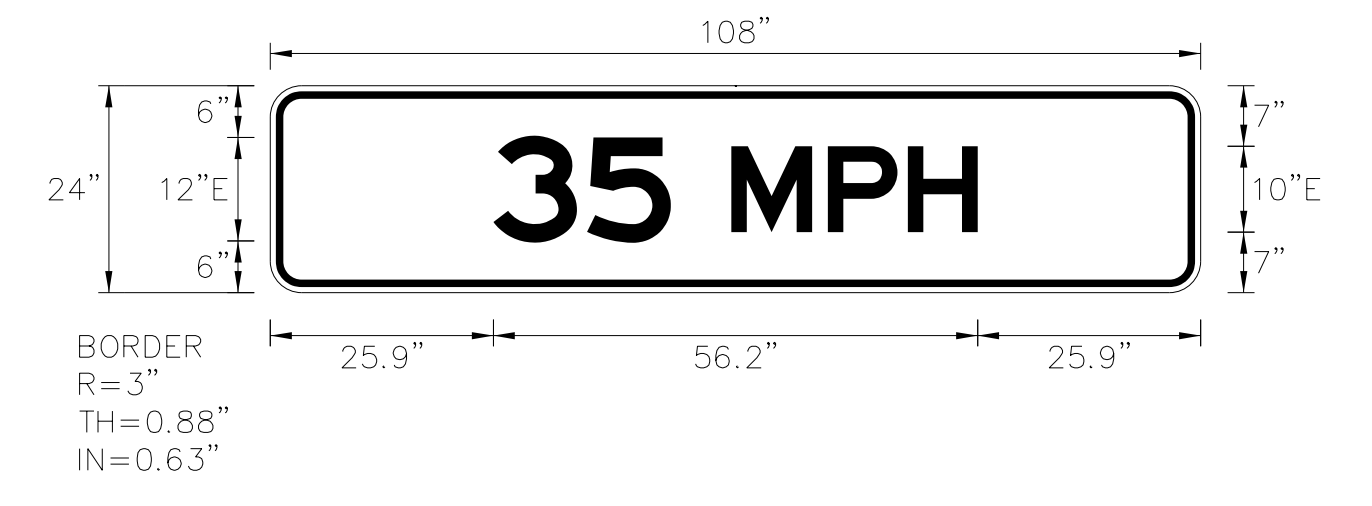

- NOTES:
- Legend and border shall be direct applied black non-reflective sheeting.
  - Background shall be Grade C reflective sheeting.
  - Use Mounting Method II.

LETTER POSITIONS

Letter spacings are to start of next letter

	3	5	M	P	H		Series/Size		
	25.9	10.9	9.7	7	11.2	9.3	8.1	25.9	E 2000
									56.2