
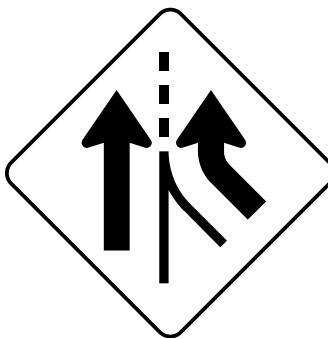



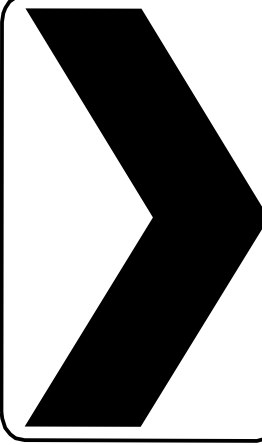
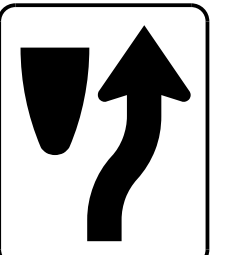



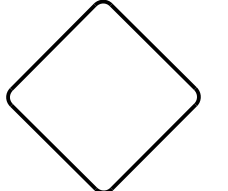
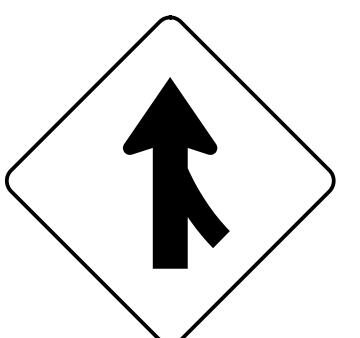
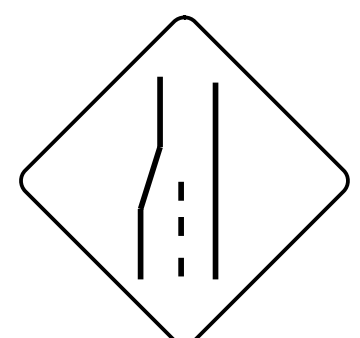

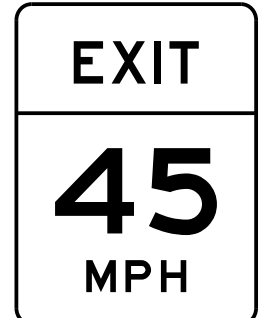


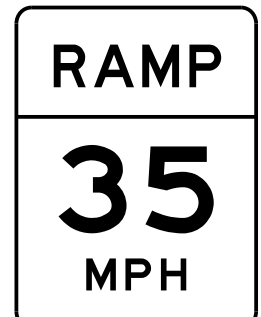
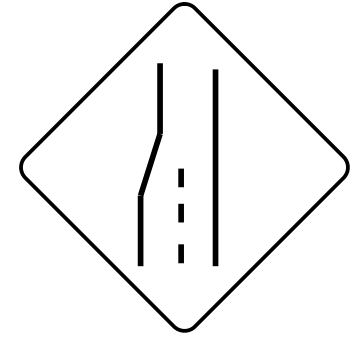


PROJECT REFERENCE NO. I-2513AA/AB		SHEET NO. SIGN-4P	
<p>APPROVED: <i>Andrew Klimek</i></p> <p>DATE: 2/1/2024</p>		<p>SEAL</p> 	
<p>DOCUMENT NOT CONSIDERED FINAL UNLESS ALL SIGNATURES COMPLETED</p>			
<p>401 QUANTITY REQ'D 2</p>  <p>48" X 48" W4-3</p> <p>TWO U-CHANNEL SUPPORTS PER SIGN</p>	<p>406 QUANTITY REQ'D 4</p>  <p>36" X 36" R5-1</p> <p>ONE U-CHANNEL SUPPORT PER SIGN</p>	<p>411 QUANTITY REQ'D 3</p>  <p>48" X 60" R2-1</p> <p>TWO U-CHANNEL SUPPORTS PER SIGN</p>	<p>417 QUANTITY REQ'D 1</p>  <p>48" X 60" R2-1</p> <p>TWO U-CHANNEL SUPPORTS PER SIGN</p>
		<p>412 QUANTITY REQ'D 5</p>  <p>30" X 36" W1-8 (R)</p> <p>ONE U-CHANNEL SUPPORT PER SIGN INSTALLATION HEIGHT: BOTTOM OF SIGN SHALL BE 4 FEET ABOVE THE EDGE OF TRAVEL LANE ELEVATION (LEFT EDGELINE OF RAMP) ALL OTHER PORTIONS OF ROADWAY STANDARD DRAWING 904.50 APPLY</p>	
<p>402 QUANTITY REQ'D 3</p>  <p>24" X 30" R4-7</p> <p>ONE U-CHANNEL SUPPORT PER SIGN</p>	<p>407 QUANTITY REQ'D 2</p>  <p>36" X 24" R5-1a</p> <p>ONE U-CHANNEL SUPPORT PER SIGN</p>	<p>413 QUANTITY REQ'D 1</p>  <p>48" X 48" W9-1(L)</p> <p>TWO U-CHANNEL SUPPORTS PER SIGN</p>	<p>418 QUANTITY REQ'D 1</p>  <p>36" X 36" W9-1(L)</p> <p>BARRIER MOUNTED</p>
<p>403 QUANTITY REQ'D 3</p>  <p>18" X 18" OM1-3</p> <p>MOUNTED BELOW SIGN 402 IN 2 INSTALLATIONS</p>	<p>408 QUANTITY REQ'D 1</p>  <p>48" X 48" W4-1</p> <p>TWO U-CHANNEL SUPPORTS PER SIGN</p>	<p>414 QUANTITY REQ'D 1</p>  <p>48" X 48" W4-2(L)</p> <p>TWO U-CHANNEL SUPPORTS PER SIGN</p>	
<p>404 QUANTITY REQ'D 1</p>  <p>54" X 18" R6-1(L)</p> <p>TWO U-CHANNEL SUPPORTS PER SIGN</p>	<p>409 QUANTITY REQ'D 1</p>  <p>36" X 48" W13-2</p> <p>TWO U-CHANNEL SUPPORTS PER SIGN</p>	<p>415 QUANTITY REQ'D 1</p>  <p>42" X 30" R5-1a</p> <p>TWO U-CHANNEL SUPPORTS PER SIGN</p>	
<p>405 QUANTITY REQ'D 1</p>  <p>54" X 18" R6-1(R)</p> <p>TWO U-CHANNEL SUPPORTS PER SIGN</p>	<p>410 QUANTITY REQ'D 1</p>  <p>36" X 48" W13-3</p> <p>TWO U-CHANNEL SUPPORTS PER SIGN</p>	<p>416 QUANTITY REQ'D 1</p>  <p>36" X 36" W4-2(L)</p> <p>BARRIER MOUNTED</p>	