
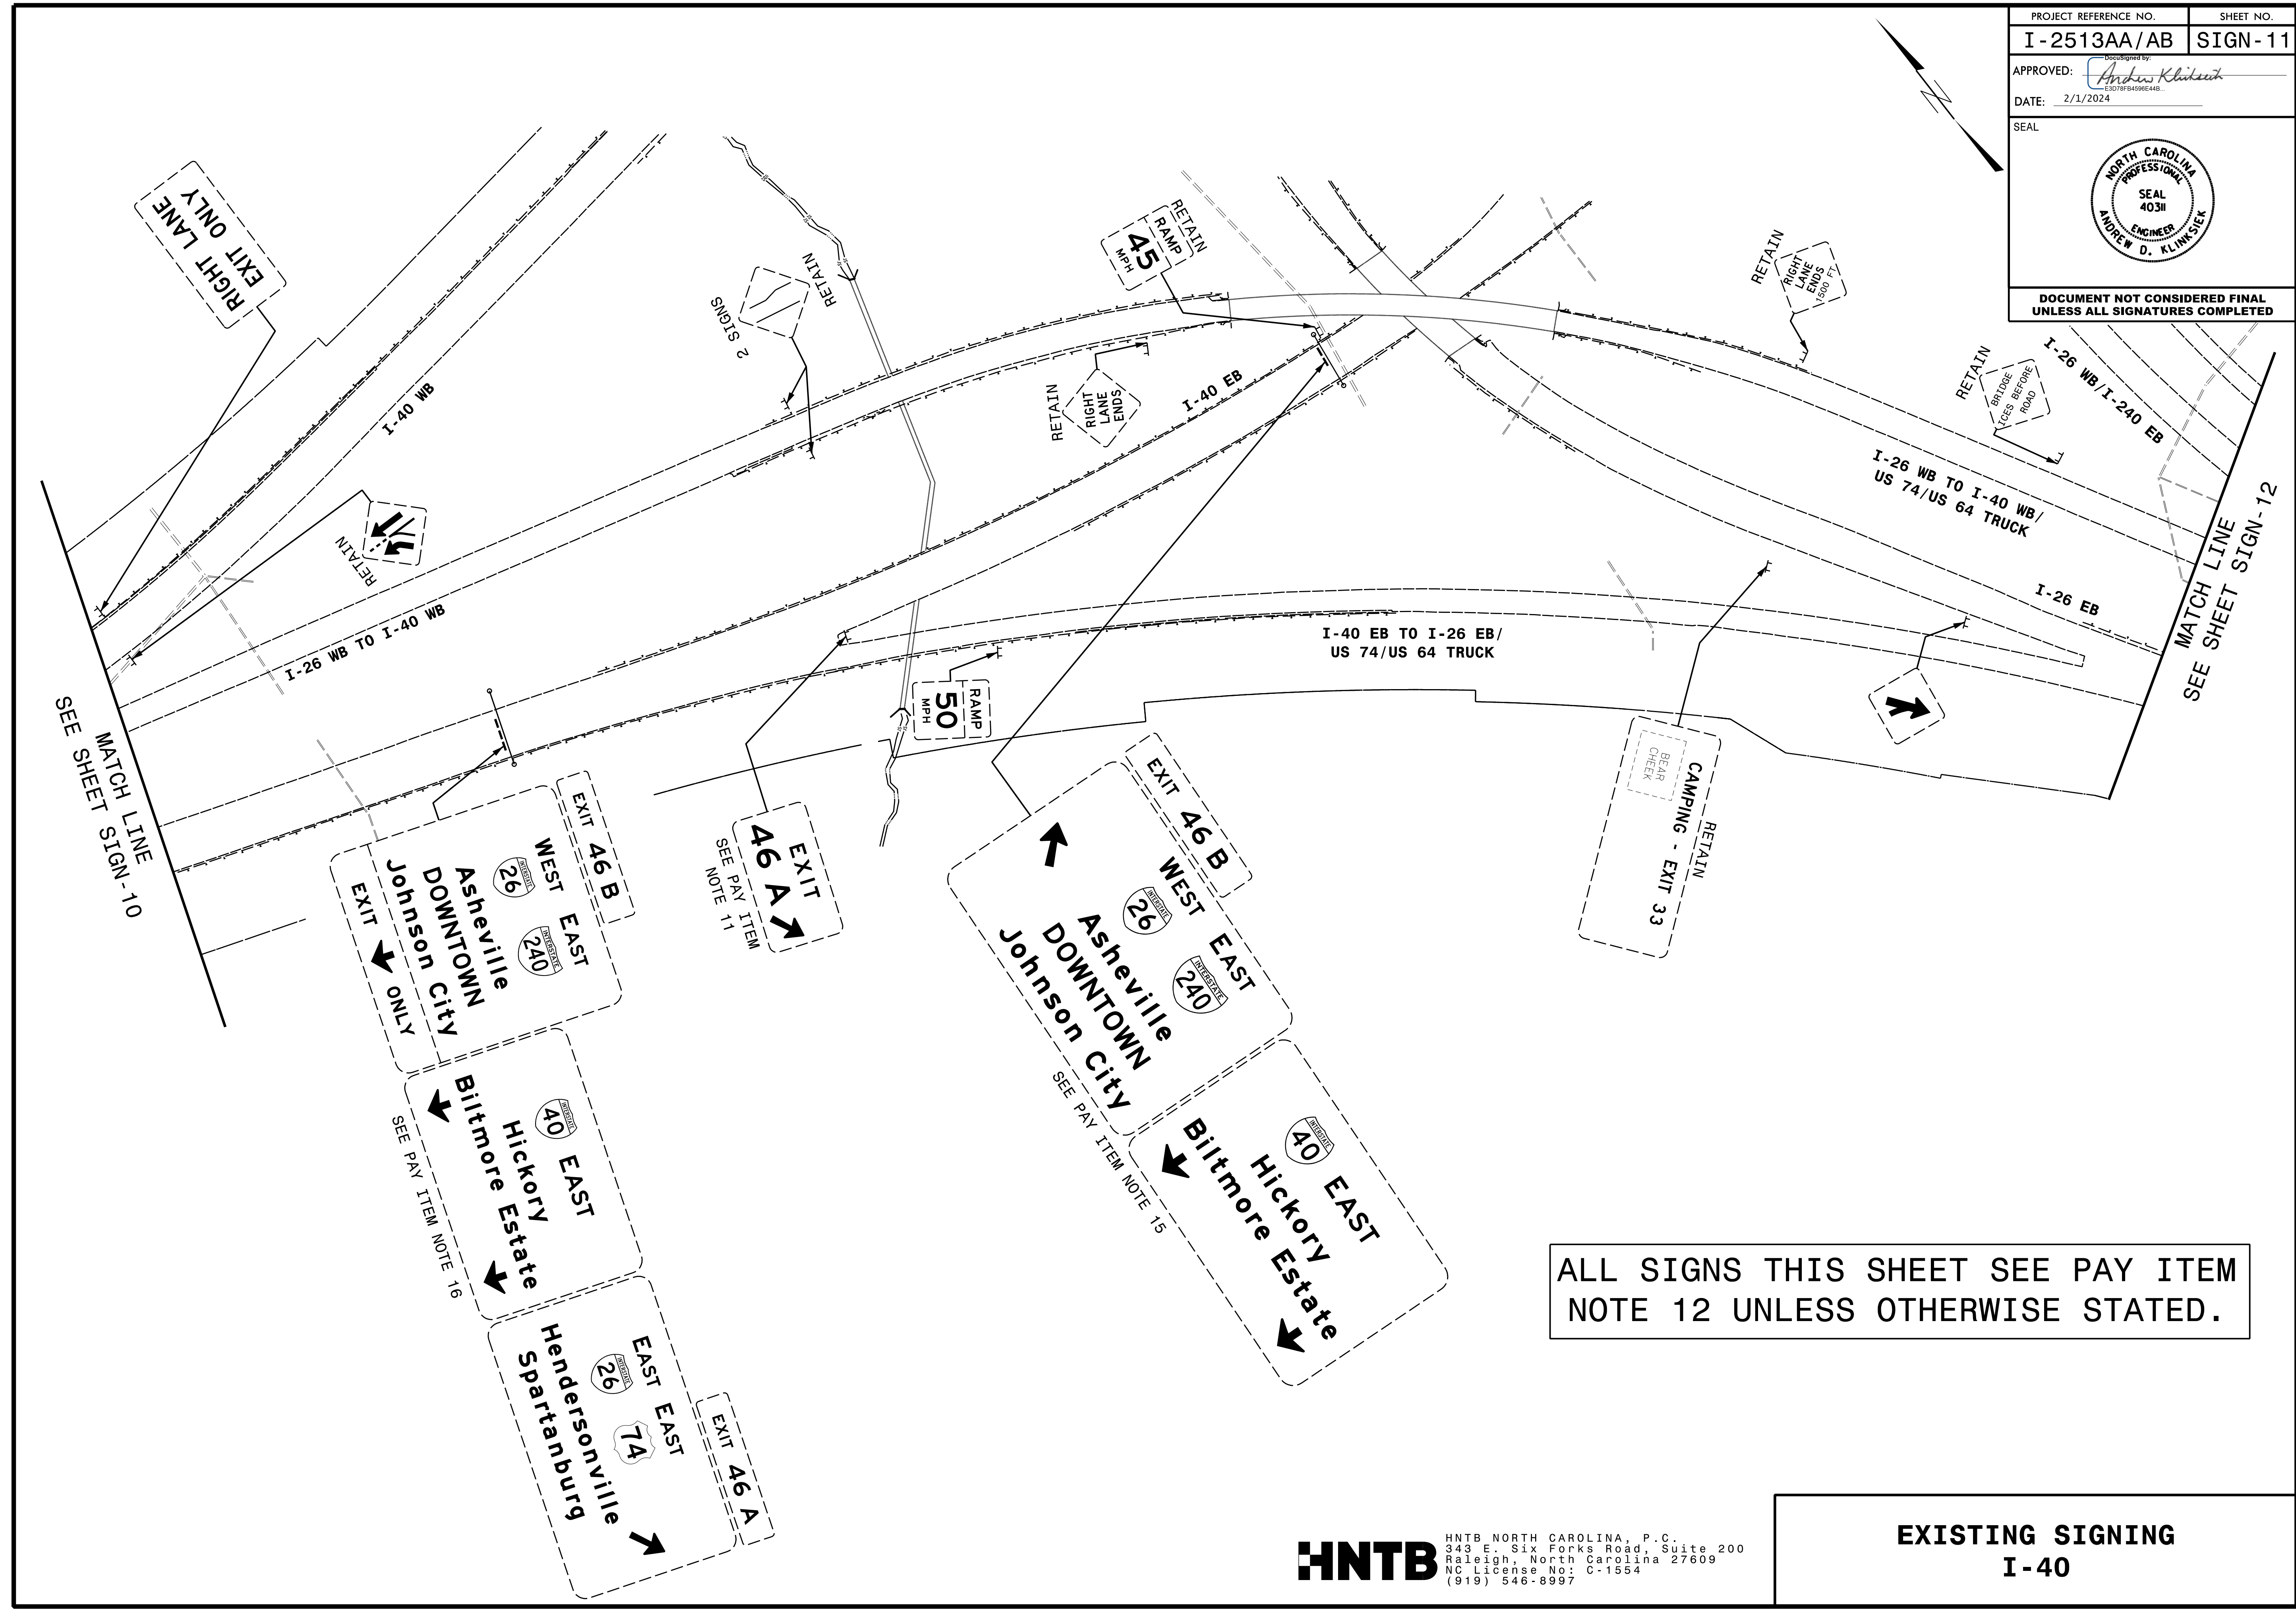


PROJECT REFERENCE NO. I-2513AA/AB	SHEET NO. SIGN-11
APPROVED: <i>Andrew Klueck</i> 23078F84596E44B...	
DATE: 2/1/2024	
SEAL 	
DOCUMENT NOT CONSIDERED FINAL UNLESS ALL SIGNATURES COMPLETED	



ALL SIGNS THIS SHEET SEE PAY ITEM NOTE 12 UNLESS OTHERWISE STATED.

EXISTING SIGNING
I-40