


PROJECT REFERENCE NO.	SHEET NO.
I-2513AA/AB	SIGN-18
APPROVED:	<i>Andrew Klueck</i>
DATE:	2/1/2024
SEAL	
DOCUMENT NOT CONSIDERED FINAL UNLESS ALL SIGNATURES COMPLETED	

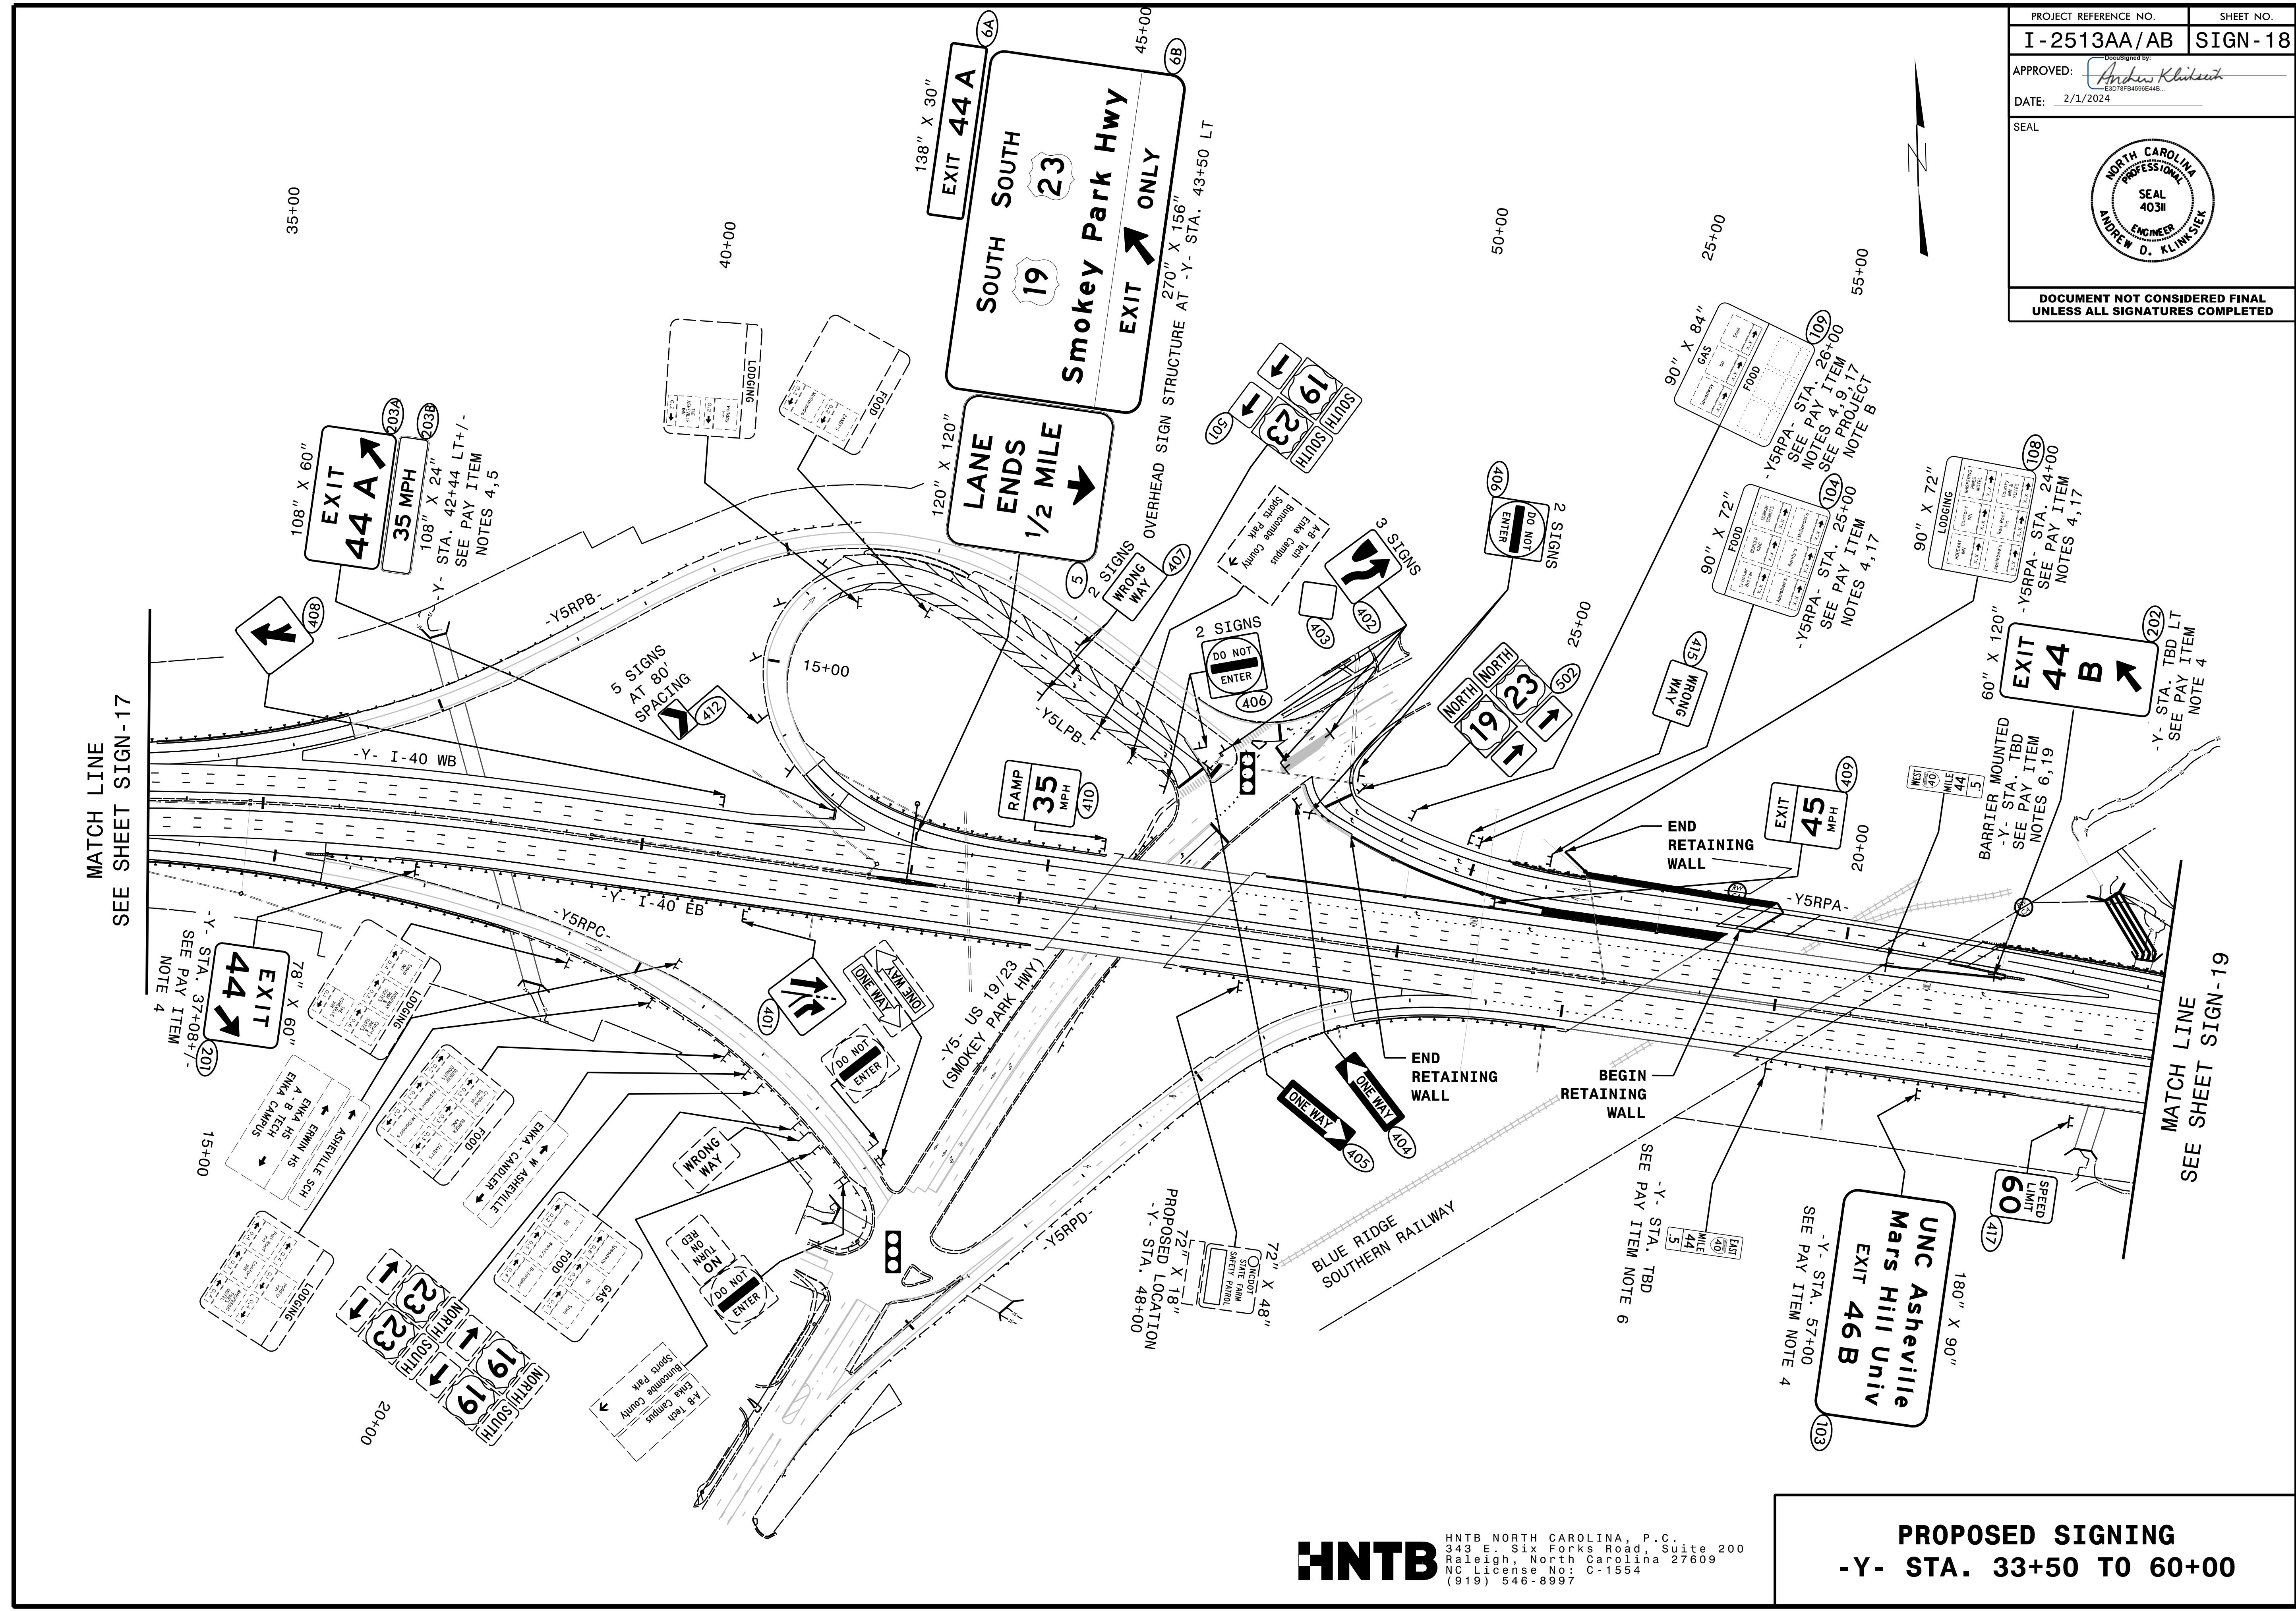

MATCH LINE
SEE SHEET SIGN-17

MATCH LINE
SEE SHEET SIGN-19

HNTB
 HNTB NORTH CAROLINA, P.C.
 343 E. Six Forks Road, Suite 200
 Raleigh, North Carolina 27609
 NC License No: C-1554
 (919) 546-8997

PROPOSED SIGNING
 -Y- STA. 33+50 TO 60+00