
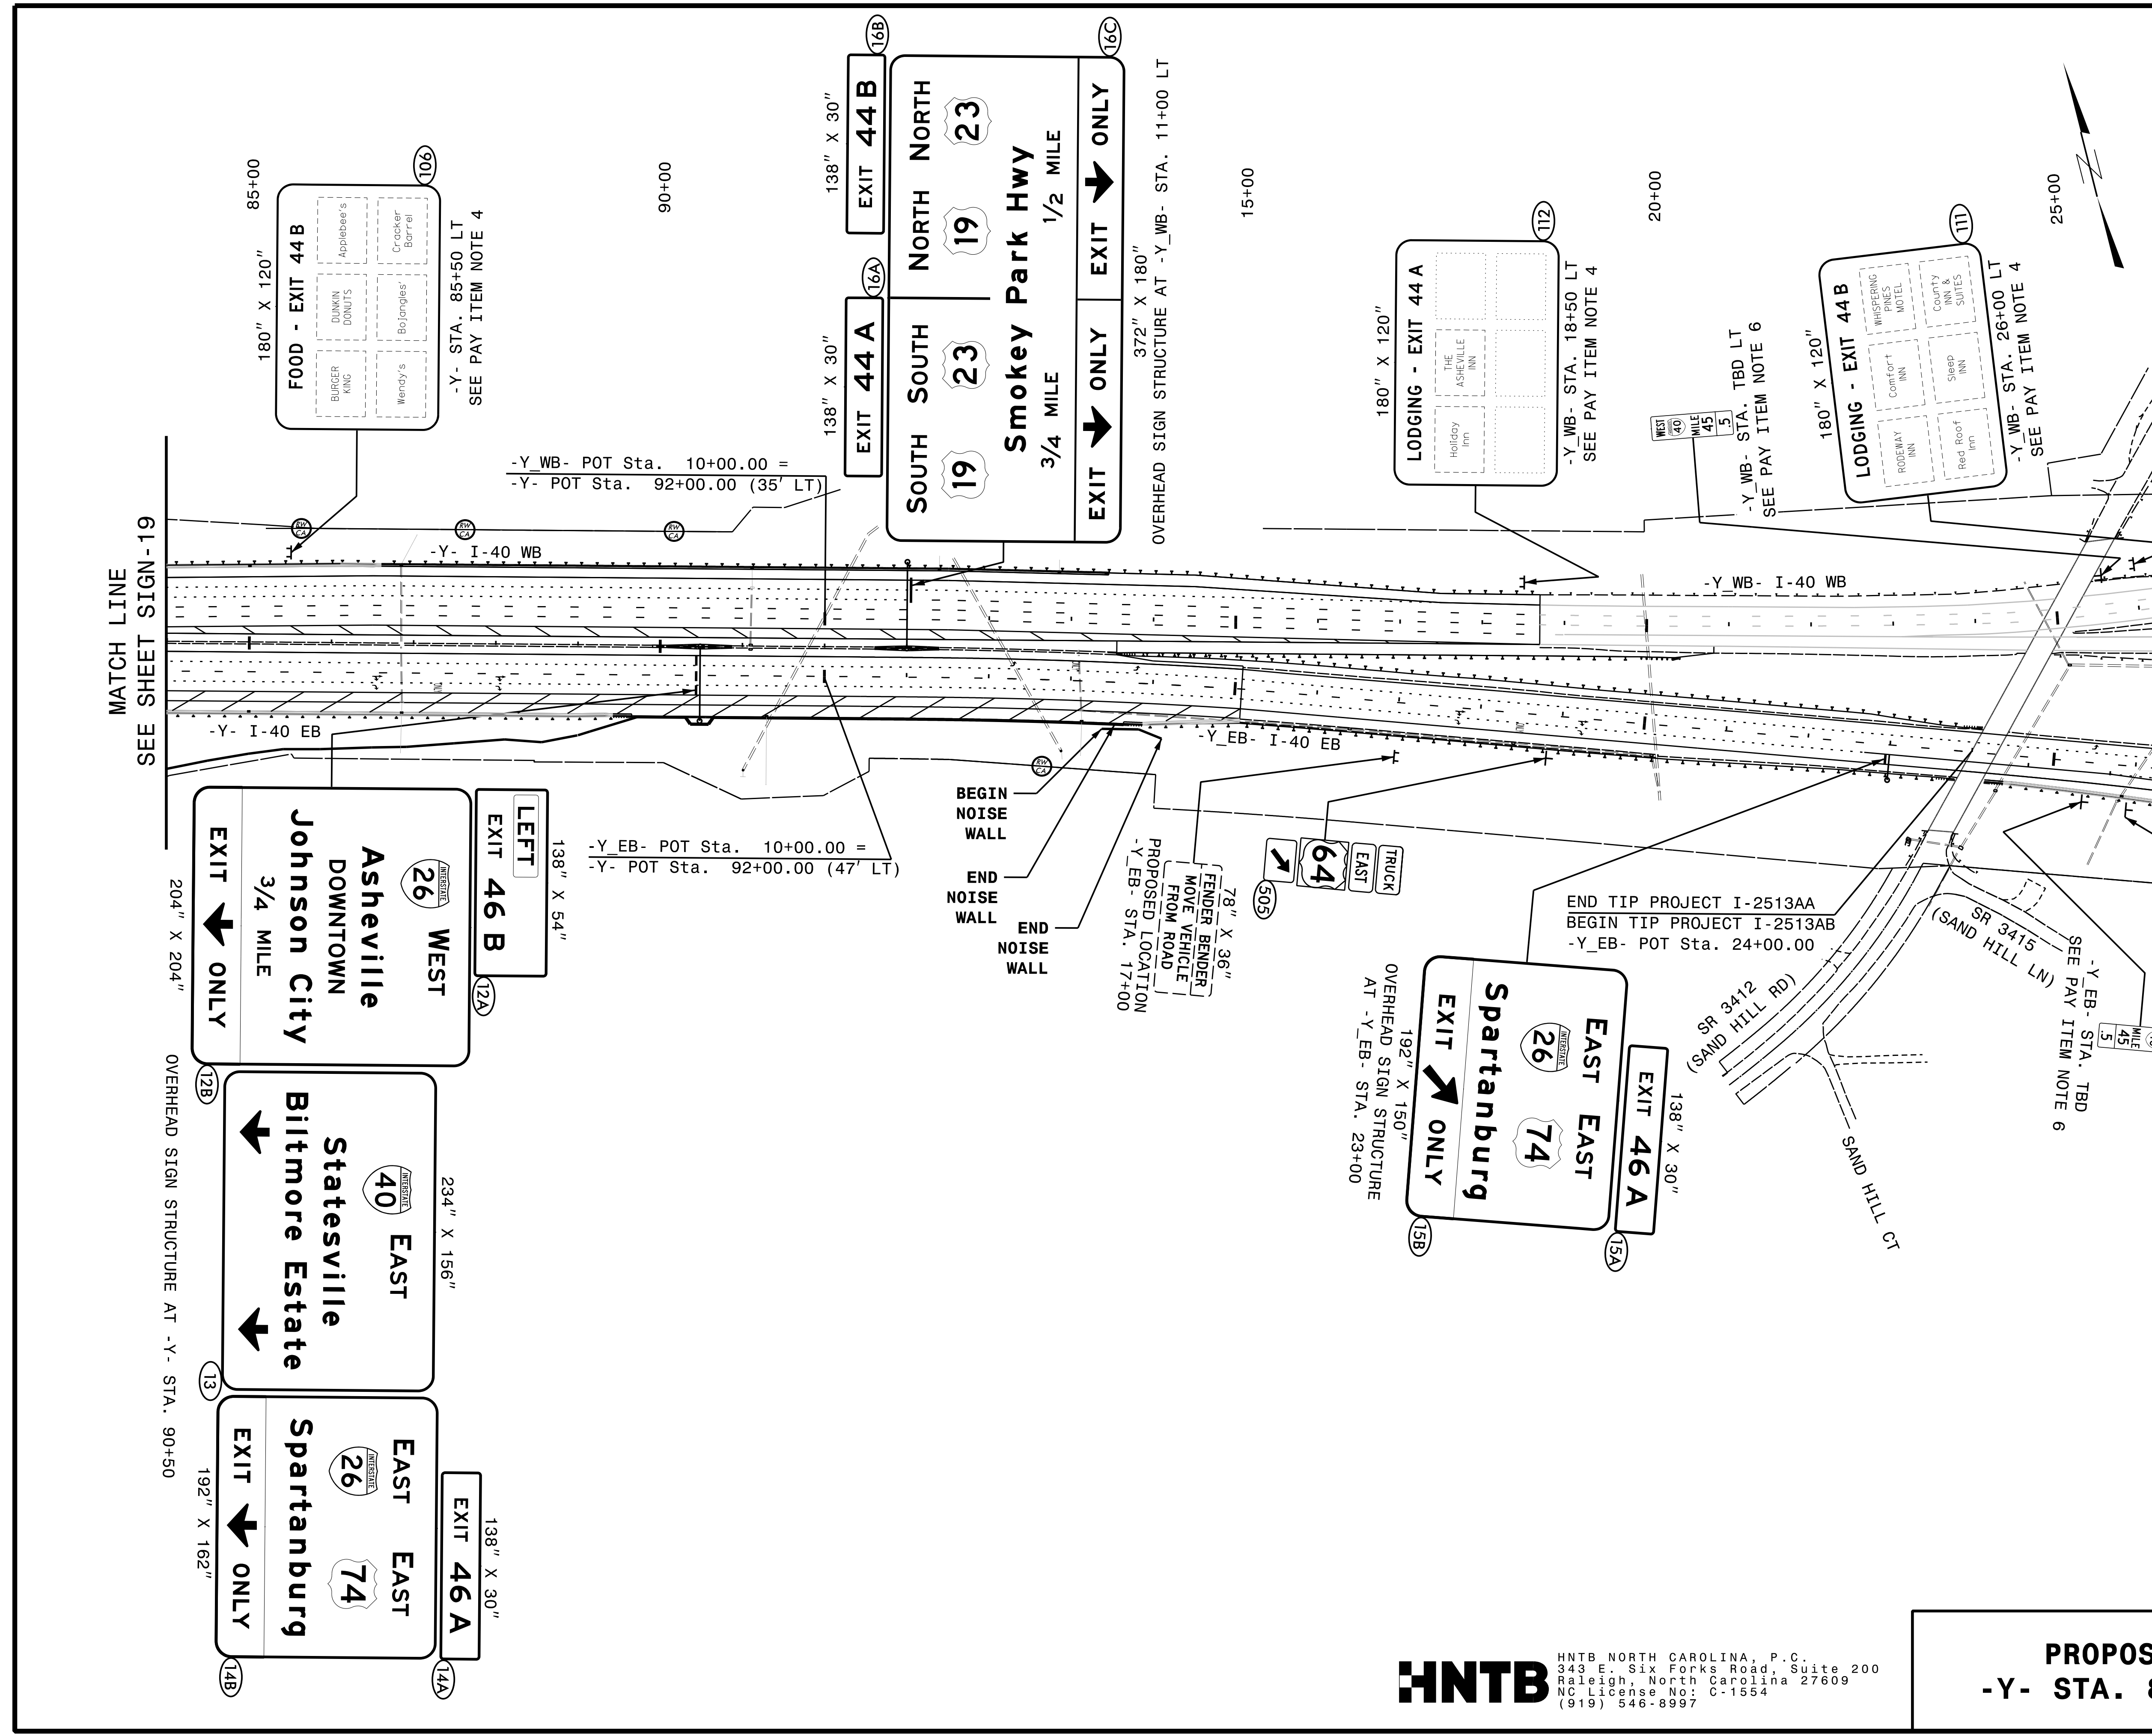


PROJECT REFERENCE NO. I-2513AA/AB	SHEET NO. SIGN-20
APPROVED: <i>Andrew Klusick</i> <small>23078F84596E48...</small>	
DATE: 2/1/2024	
SEAL 	
DOCUMENT NOT CONSIDERED FINAL UNLESS ALL SIGNATURES COMPLETED	



MATCH LINE
SEE SHEET SIGN-19

MATCH LINE
SEE SHEET SIGN-21

OVERHEAD SIGN STRUCTURE AT -Y- STA. 90+50

OVERHEAD SIGN STRUCTURE
AT -Y_EB- STA. 23+00

PROPOSED LOCATION
-Y_EB- STA. 17+00
FENDER/BENDER
MOVE VEHICLE
FROM ROAD

END TIP PROJECT I-2513AA
BEGIN TIP PROJECT I-2513AB
-Y_EB- POT Sta. 24+00.00

-Y_WB- POT Sta. 10+00.00 =
-Y- POT Sta. 92+00.00 (35' LT)

-Y_EB- POT Sta. 10+00.00 =
-Y- POT Sta. 92+00.00 (47' LT)

HNTB
 HNTB NORTH CAROLINA, P.C.
 343 E. Six Forks Road, Suite 200
 Raleigh, North Carolina 27609
 NC License No: C-1554
 (919) 546-8997

PROPOSED SIGNING
 -Y- STA. 84+00 TO 28+50